


FLOOR SLAB LEFT EXTENSION

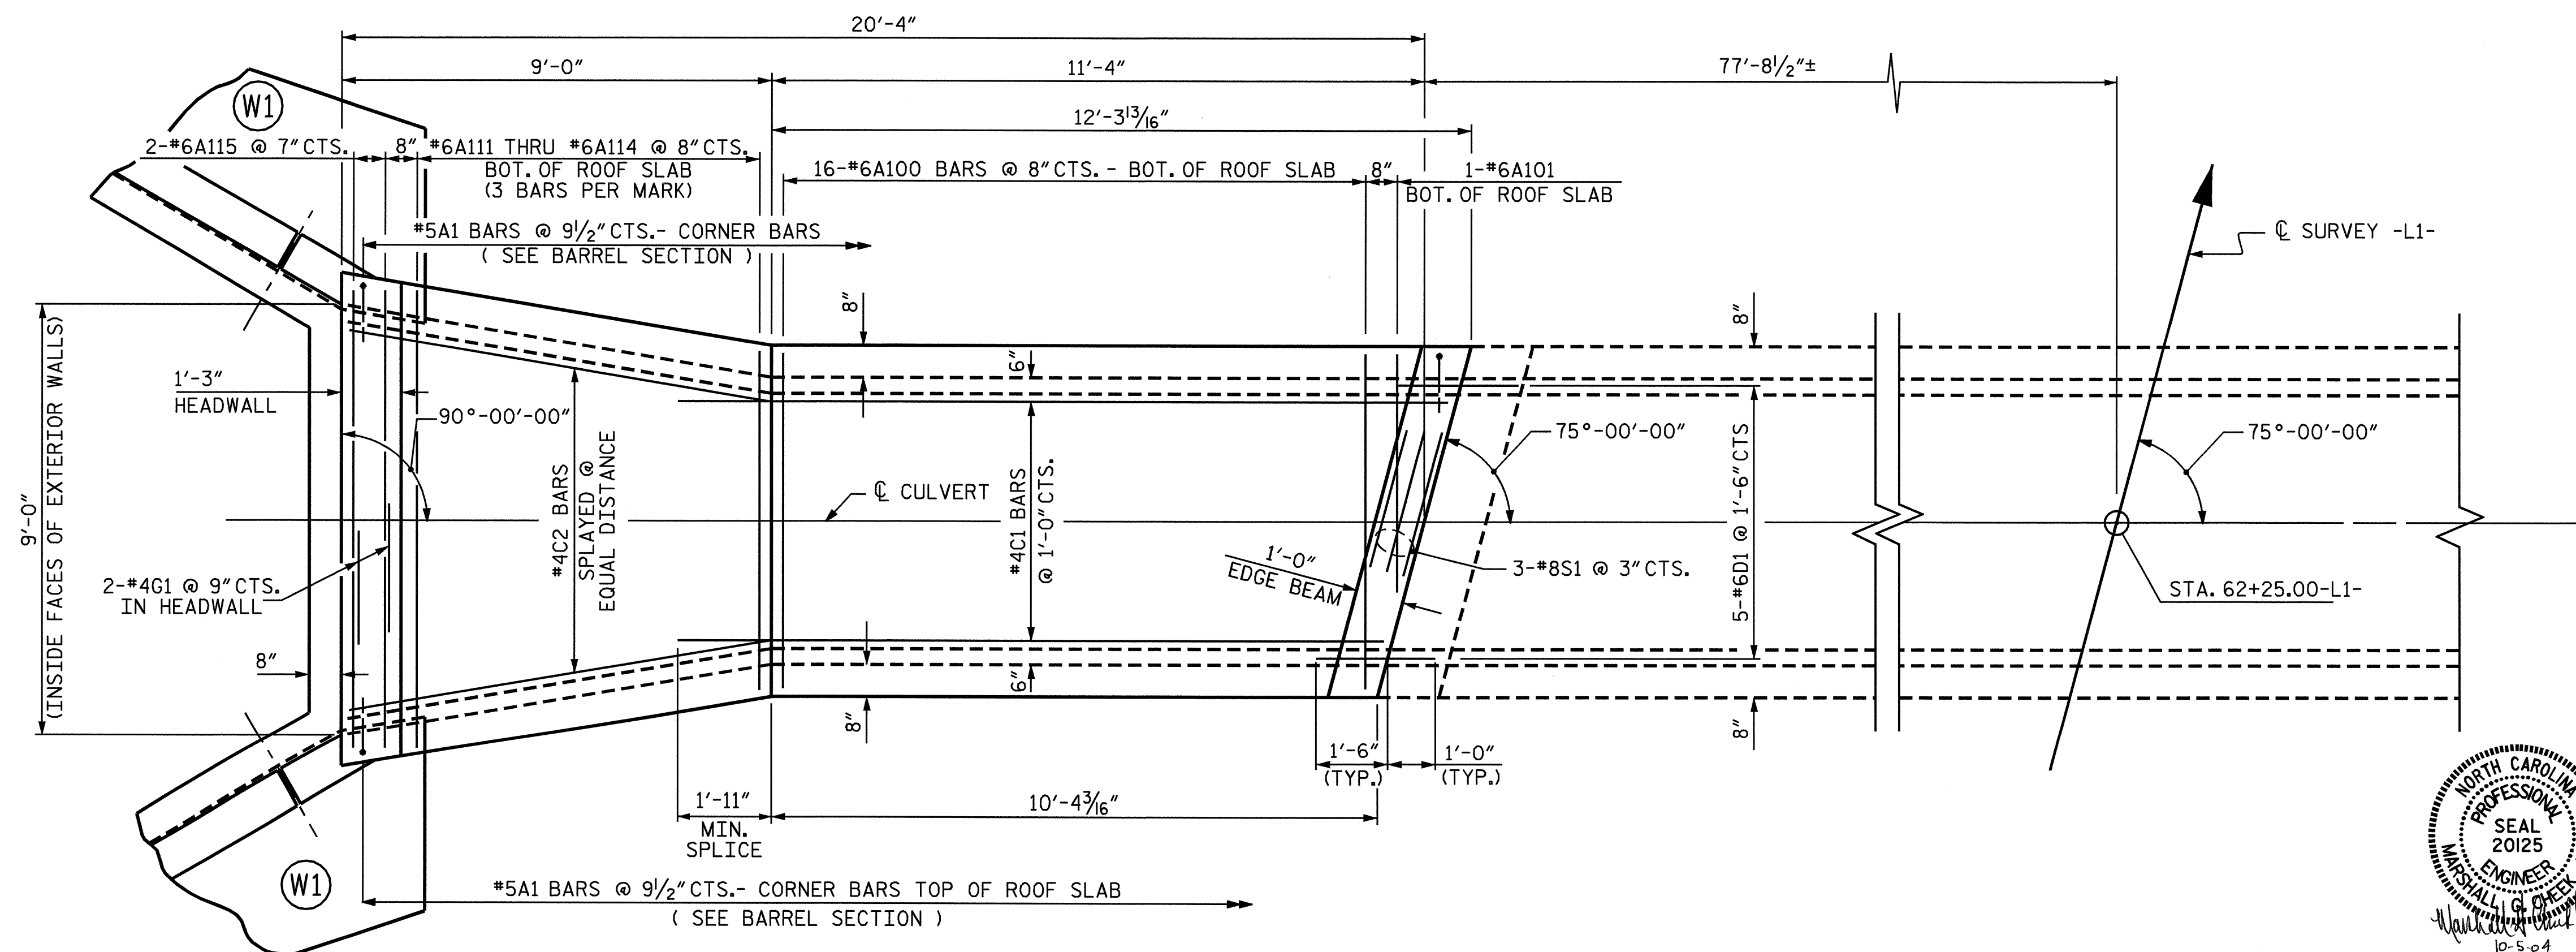

ROOF SLAB LEFT EXTENSION

DRAWN BY : L.L. MURPHY DATE : 08-04
 CHECKED BY : M.G. CHEEK DATE : 09-04

01-OCT-2004 14:22
 w:\sdquady\F2911c\lmurphy\R2911c.sd.CU.01.dgn
 lmurphy

PROJECT NO. R-2911C
 ROWAN COUNTY
 STATION: 62+25.00-L1-

SHEET 3 OF 7



STATE OF NORTH CAROLINA
 DEPARTMENT OF TRANSPORTATION
 RALEIGH
 SINGLE 6 FT. X 6 FT.
 CONCRETE BOX CULVERT
 (LEFT EXTENSION)

REVISIONS						SHEET NO.	
NO.	BY:	DATE:	NO.	BY:	DATE:	C-3	
1			3			TOTAL SHEETS	
2			4			20	

STR #1

NC005