


PI = 82+50.00
 EL = 762.72'


PI = 75+00.00
 EL = 759.72'

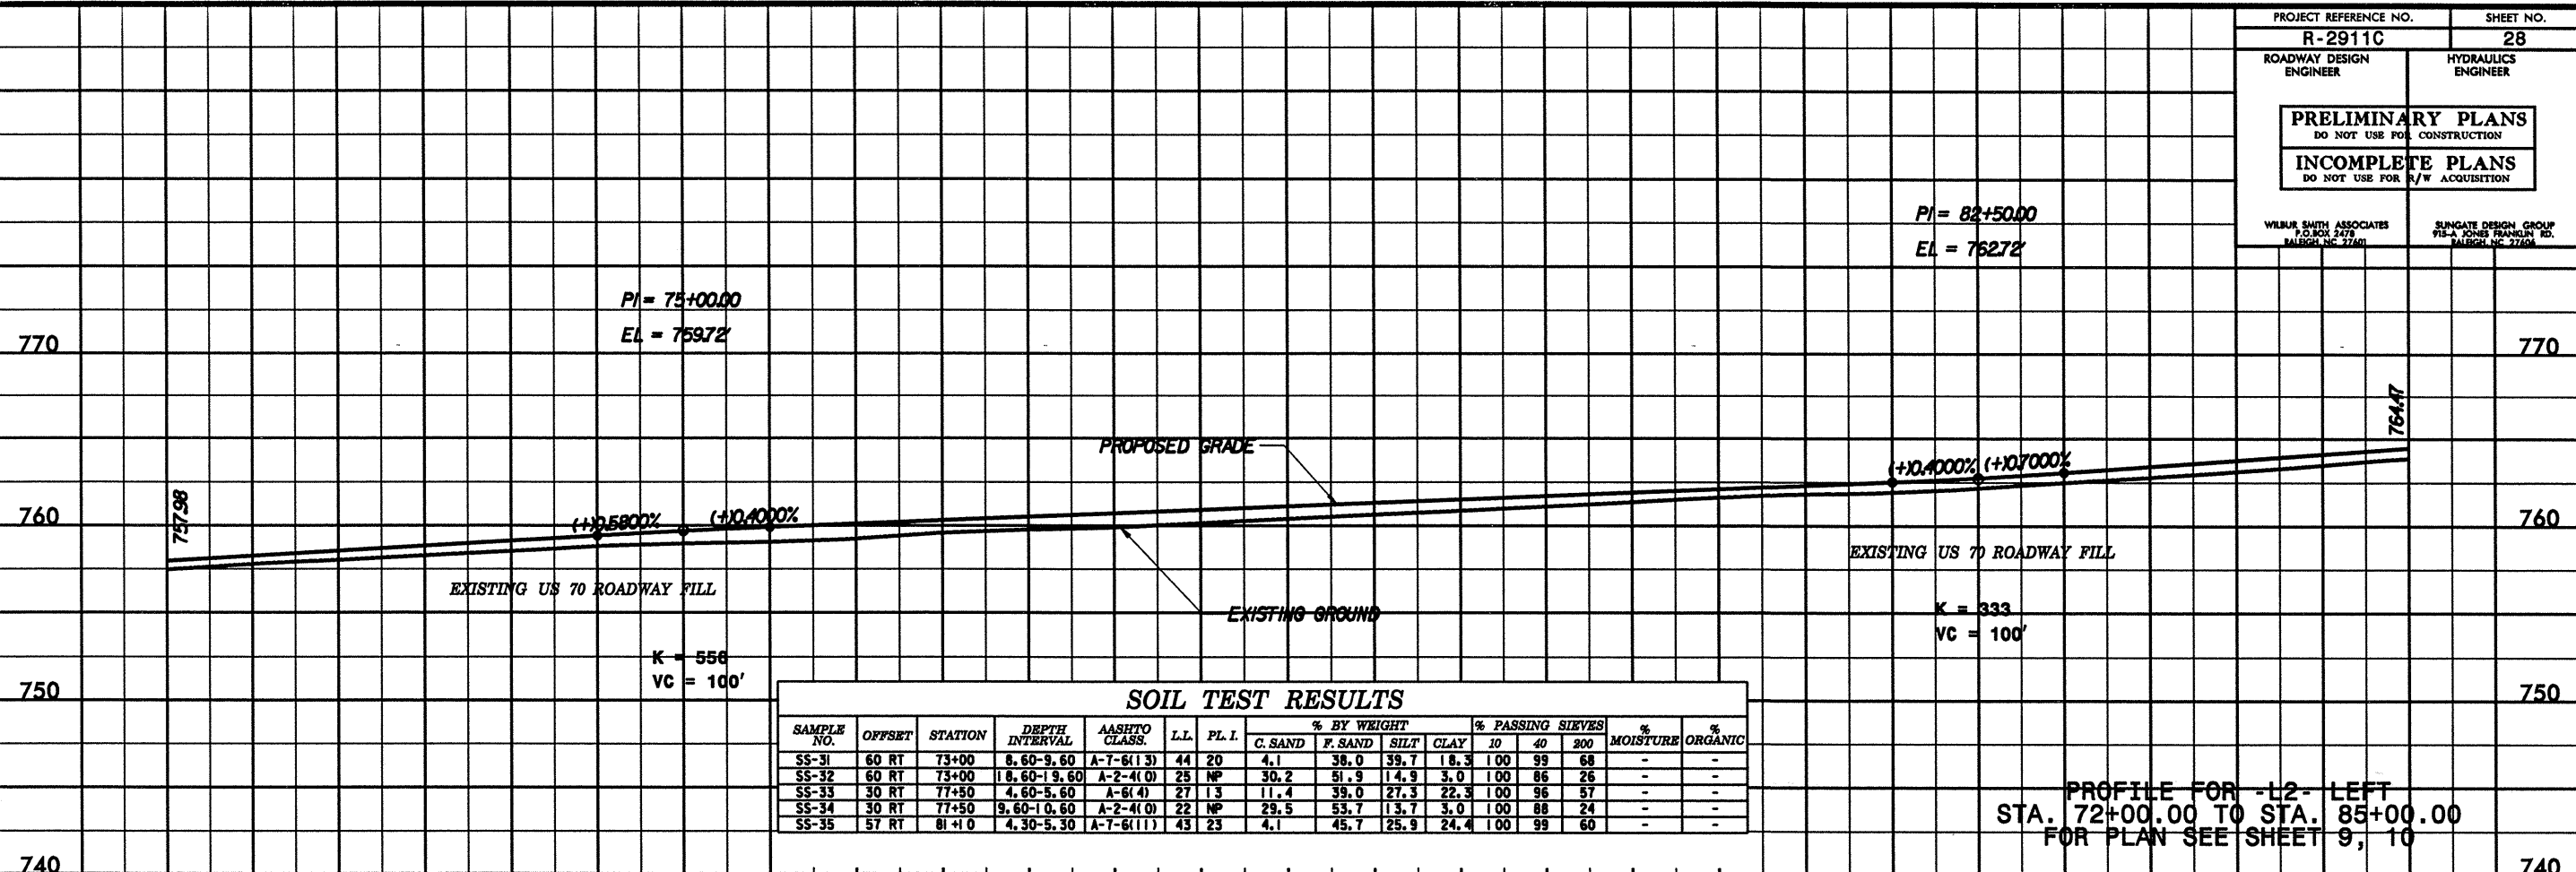

SOIL TEST RESULTS

SAMPLE NO.	OFFSET	STATION	DEPTH INTERVAL	AASHTO CLASS.	L.L.	P.L.I.	% BY WEIGHT				% PASSING SIEVES			% MOISTURE	% ORGANIC
							C. SAND	F. SAND	SILT	CLAY	10	40	200		
SS-31	60 RT	73+00	8.60-9.60	A-7-6(13)	44	20	4.1	38.0	39.7	18.3	100	99	68	-	-
SS-32	60 RT	73+00	18.60-19.60	A-2-4(0)	25	NP	30.2	51.9	14.9	3.0	100	86	26	-	-
SS-33	30 RT	77+50	4.60-5.60	A-6(4)	27	13	11.4	39.0	27.3	22.3	100	96	67	-	-
SS-34	30 RT	77+50	9.60-10.60	A-2-4(0)	22	NP	29.5	53.7	13.7	3.0	100	88	24	-	-
SS-35	57 RT	81+10	4.30-5.30	A-7-6(11)	43	23	4.1	45.7	25.9	24.4	100	99	60	-	-

PROFILE FOR -L2- LEFT
 STA. 72+00.00 TO STA. 85+00.00
 FOR PLAN SEE SHEET 9, 10

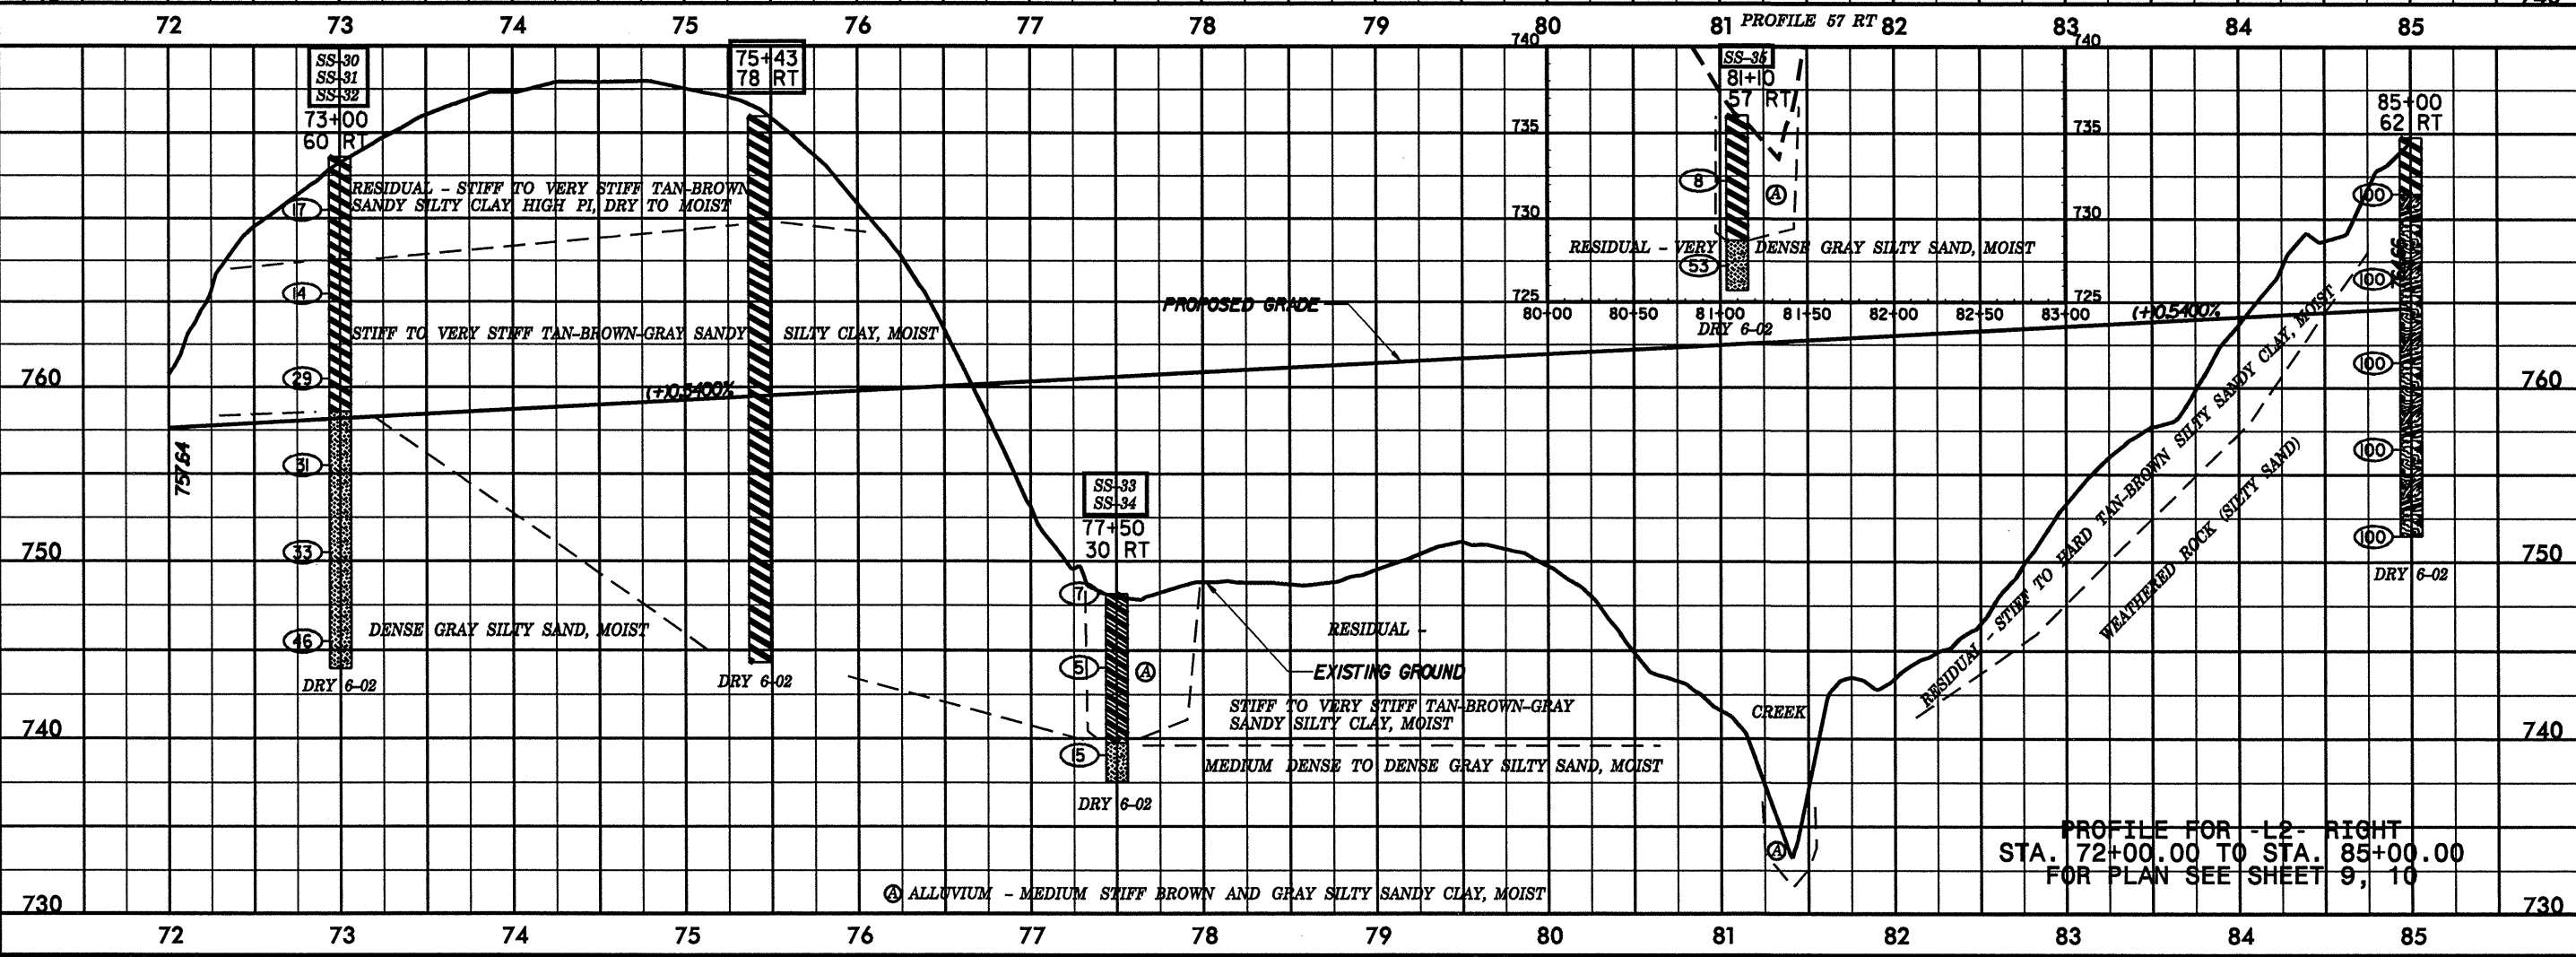

PROFILE FOR -L2- RIGHT
 STA. 72+00.00 TO STA. 85+00.00
 FOR PLAN SEE SHEET 9, 10

Ⓐ ALLUVIUM - MEDIUM STIFF BROWN AND GRAY SILTY SANDY CLAY, MOIST

DATE: 05/28/99 TIME: 11:05 AM