
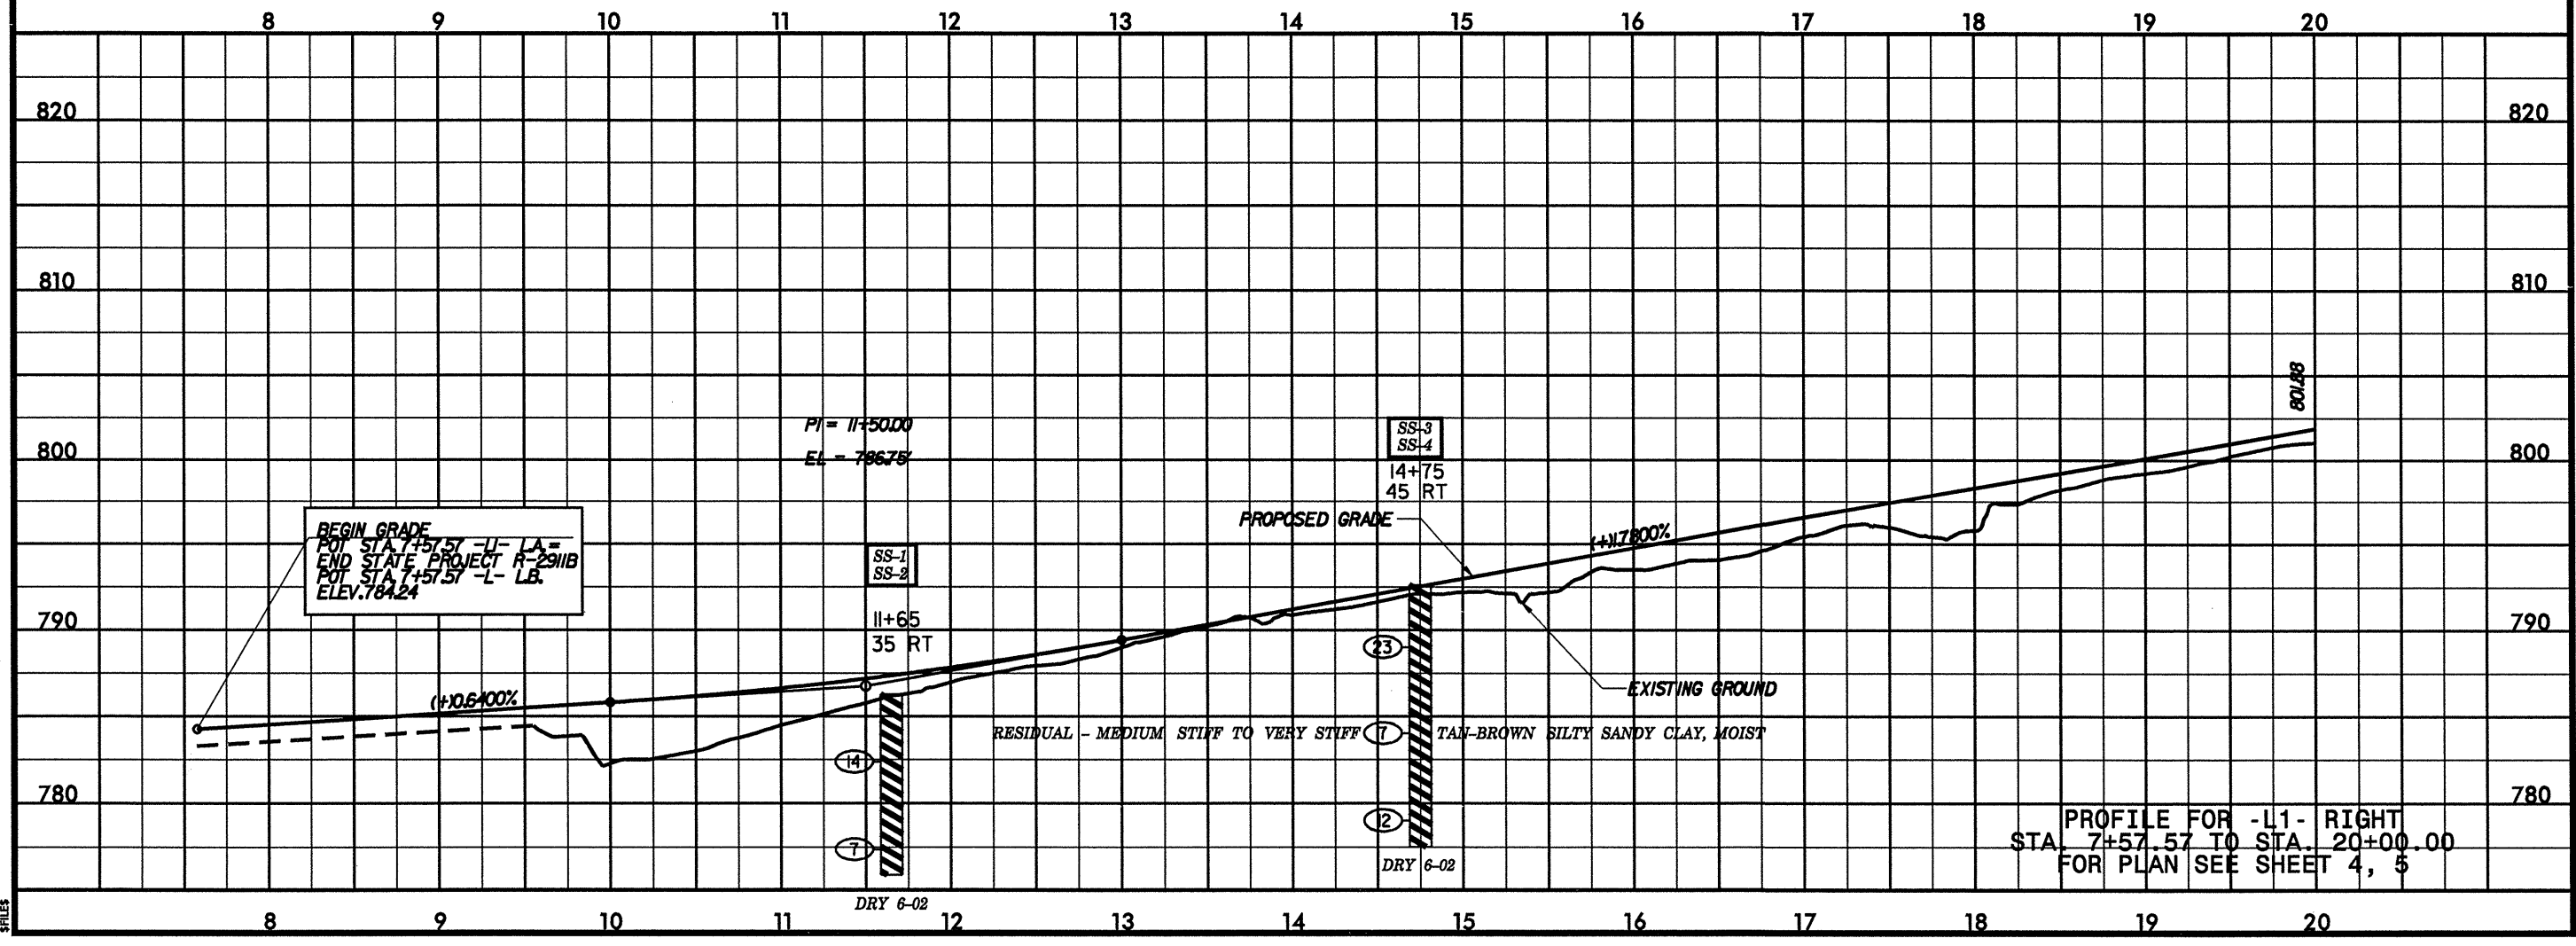


5/28/99

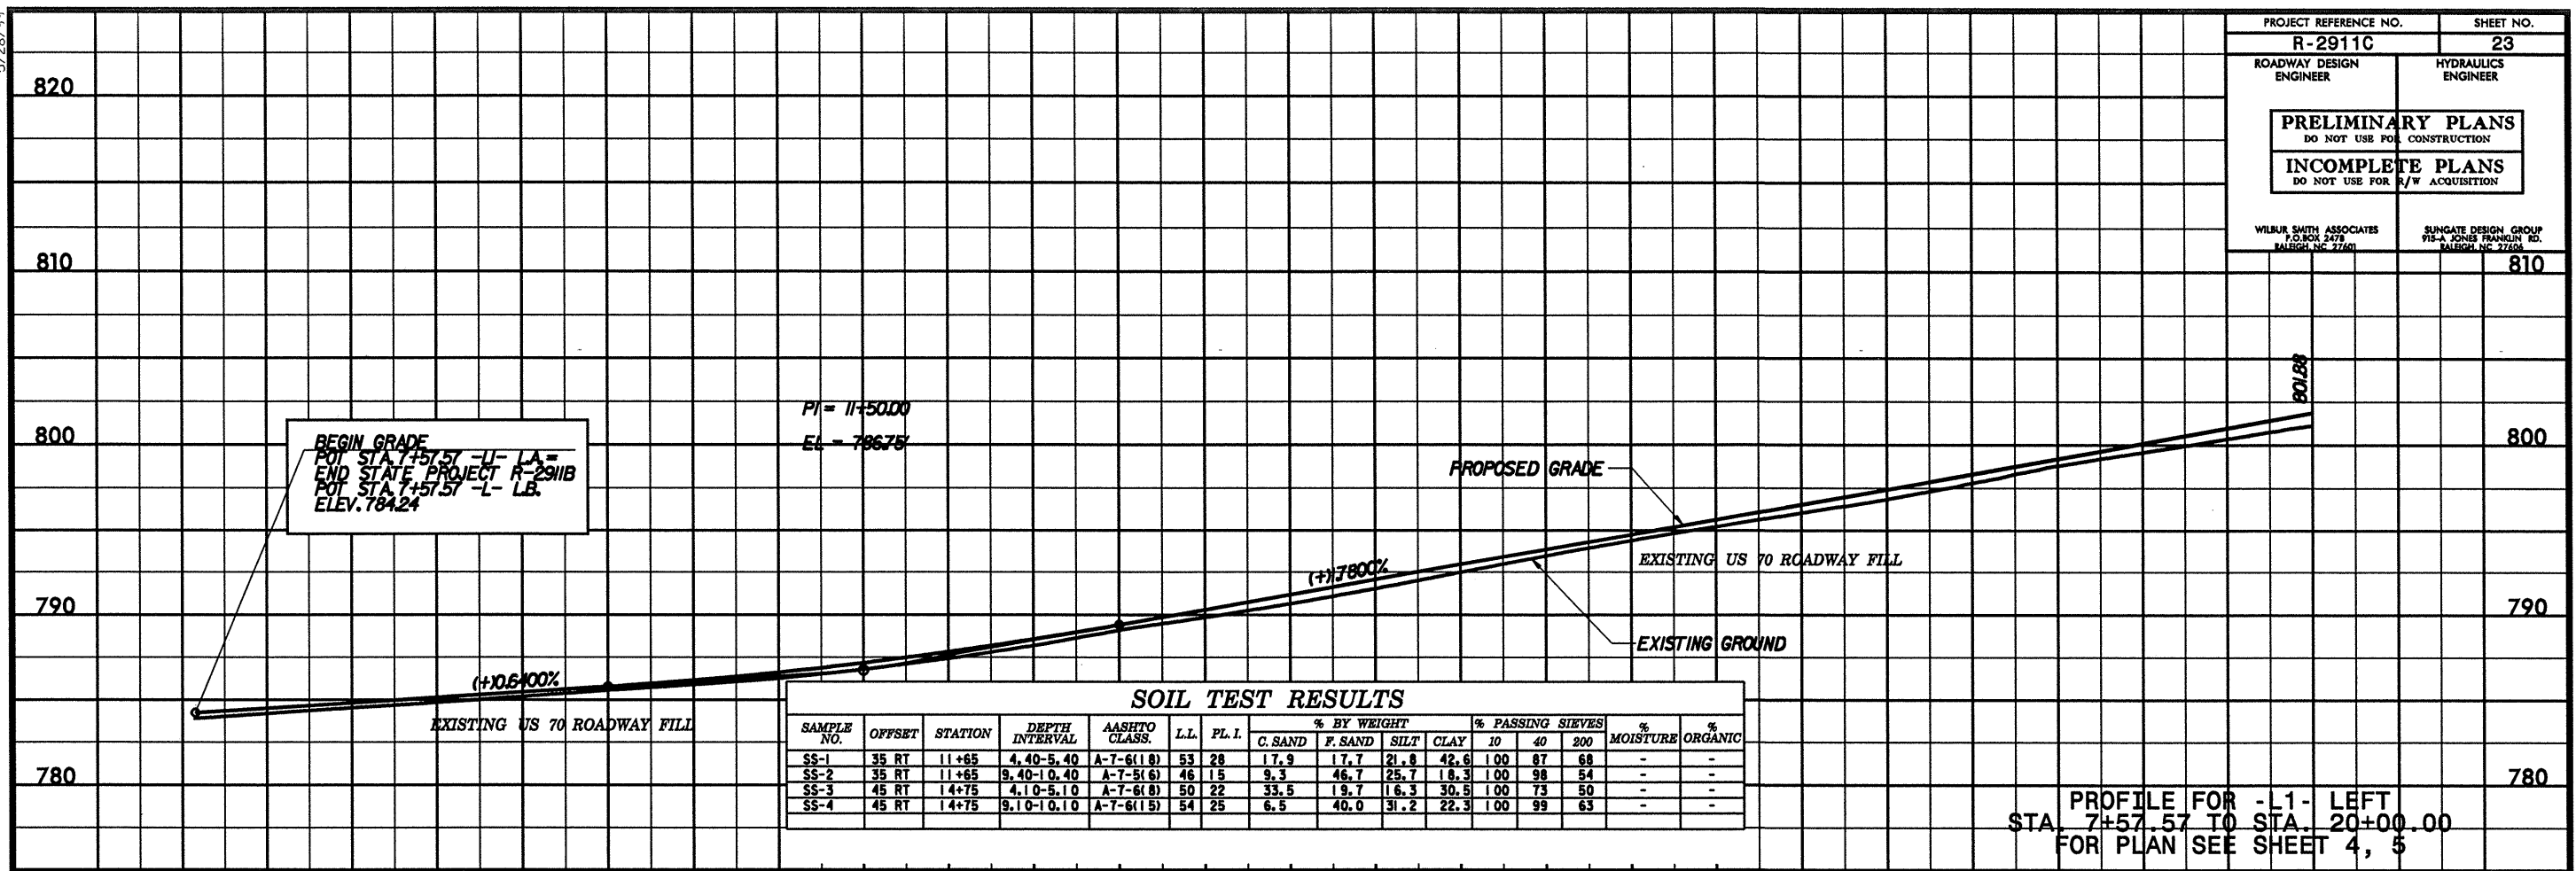

DATE: 5/28/99  
 DRAWN BY: [illegible]