
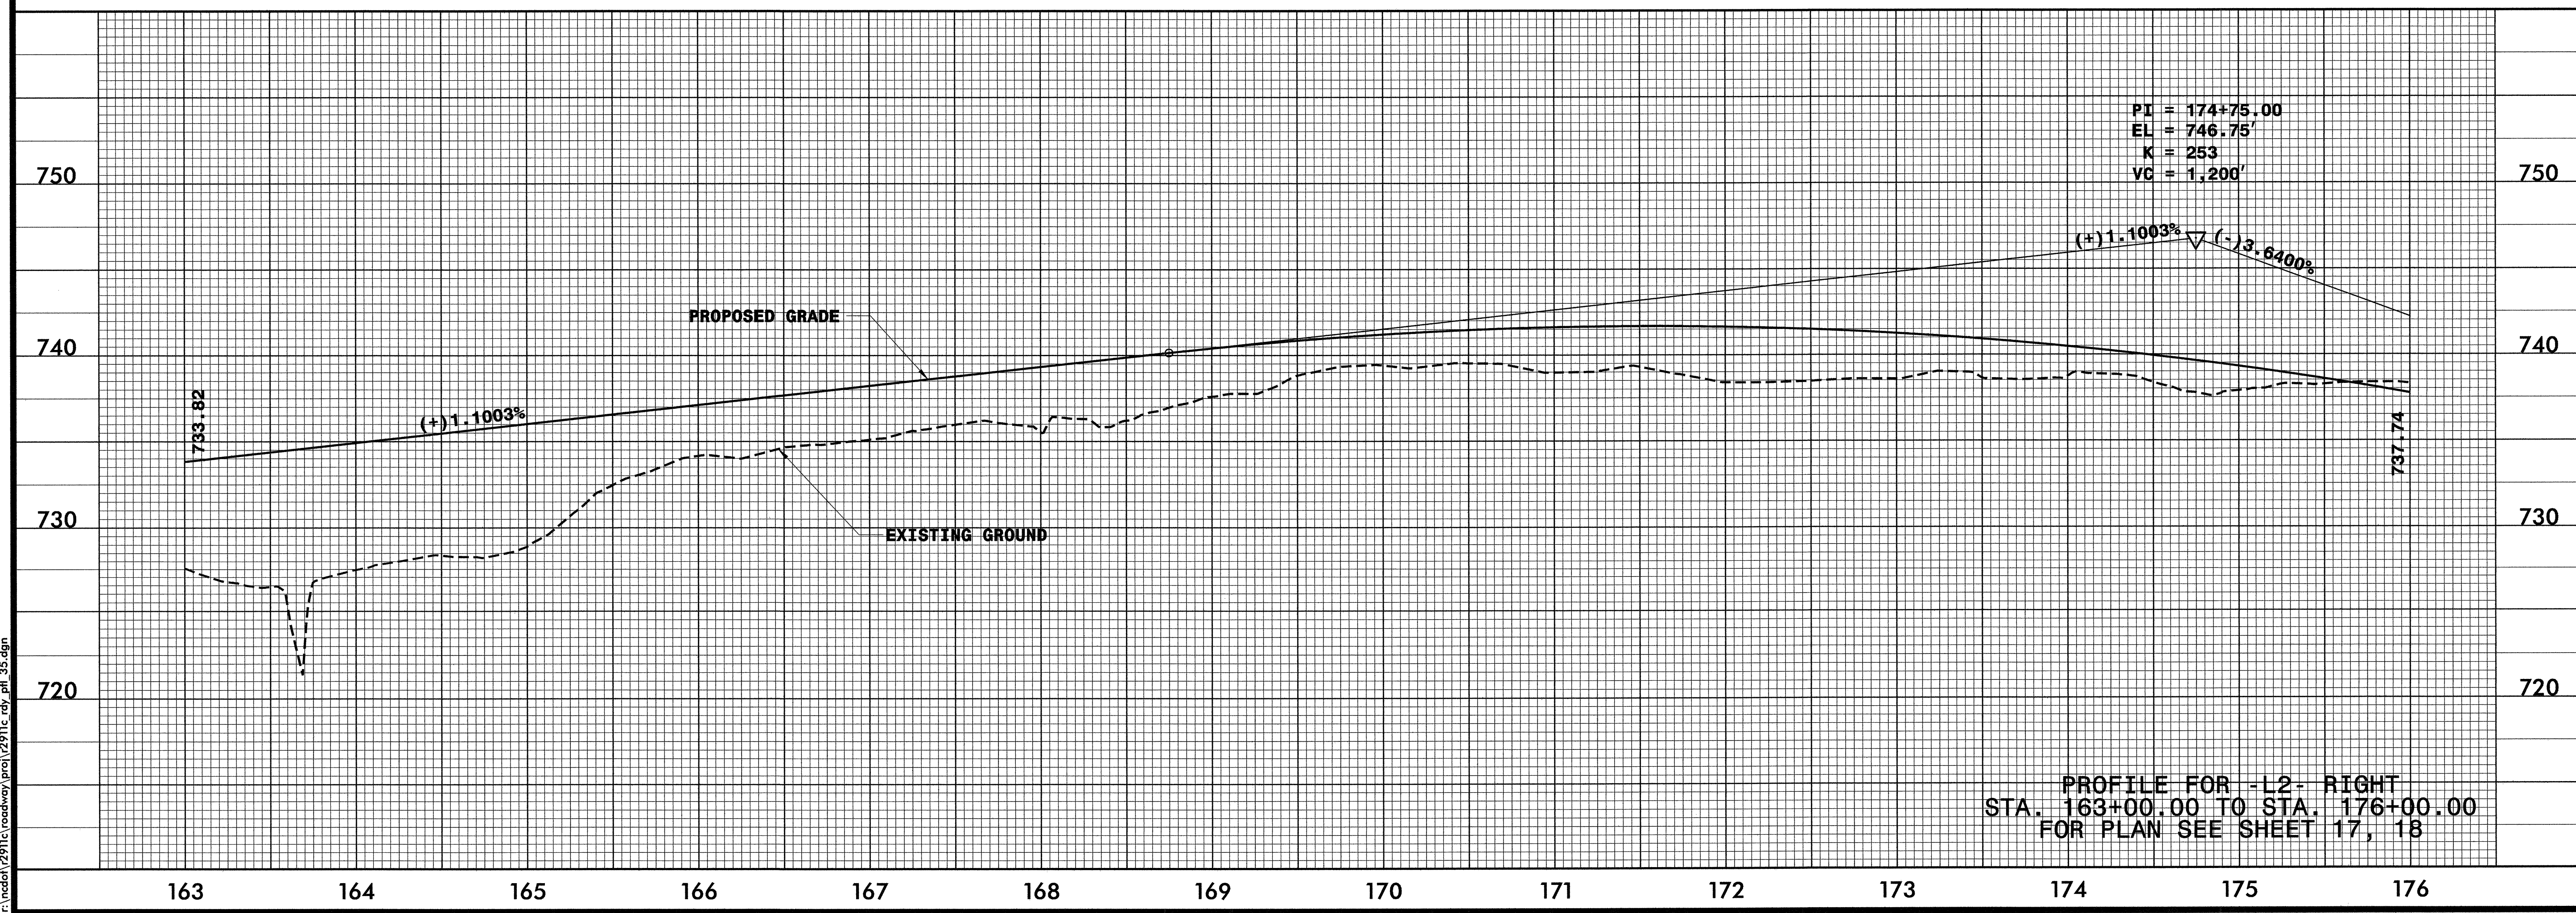


5/28/99

BM 5:
CHISELED SQUARE ON NORTH EAST
CORNER OF CONCRETE WELL HOUSE
IN BLUE BAY RESTAURANT PARKING LOT
-L2- STA. 170+82.30, 219.84' LT. =
BL STA. 167+80.80, 169.23' LT.
EL. 742.68

PROJECT REFERENCE NO. R-2911C	SHEET NO. 35
ROADWAY DESIGN ENGINEER WILBUR SMITH ASSOCIATES P.O. BOX 2479 RALEIGH, NC 27601	HYDRAULICS ENGINEER WILBUR SMITH ASSOCIATES P.O. BOX 2479 RALEIGH, NC 27601

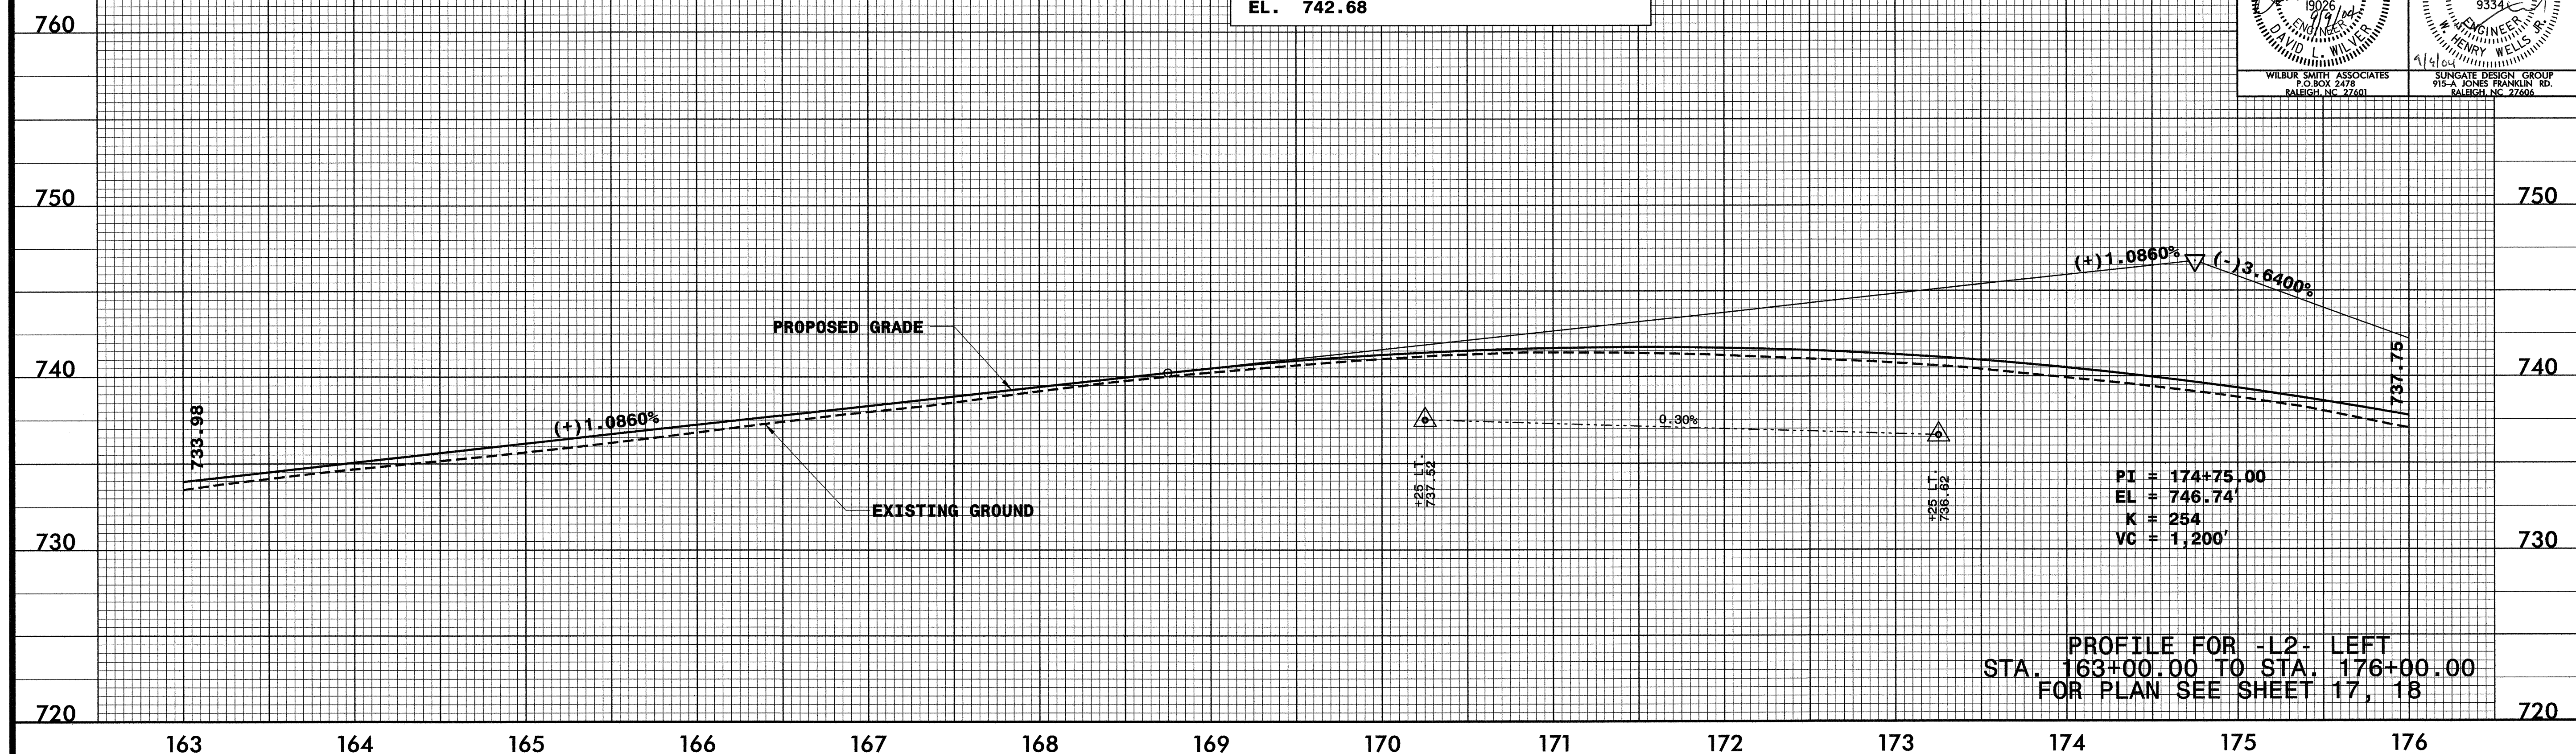

DATE: 9/2/04 PM
C:\ncd\01\2911c\roadway\proj\2911c_rdy_pfi_35.dgn