
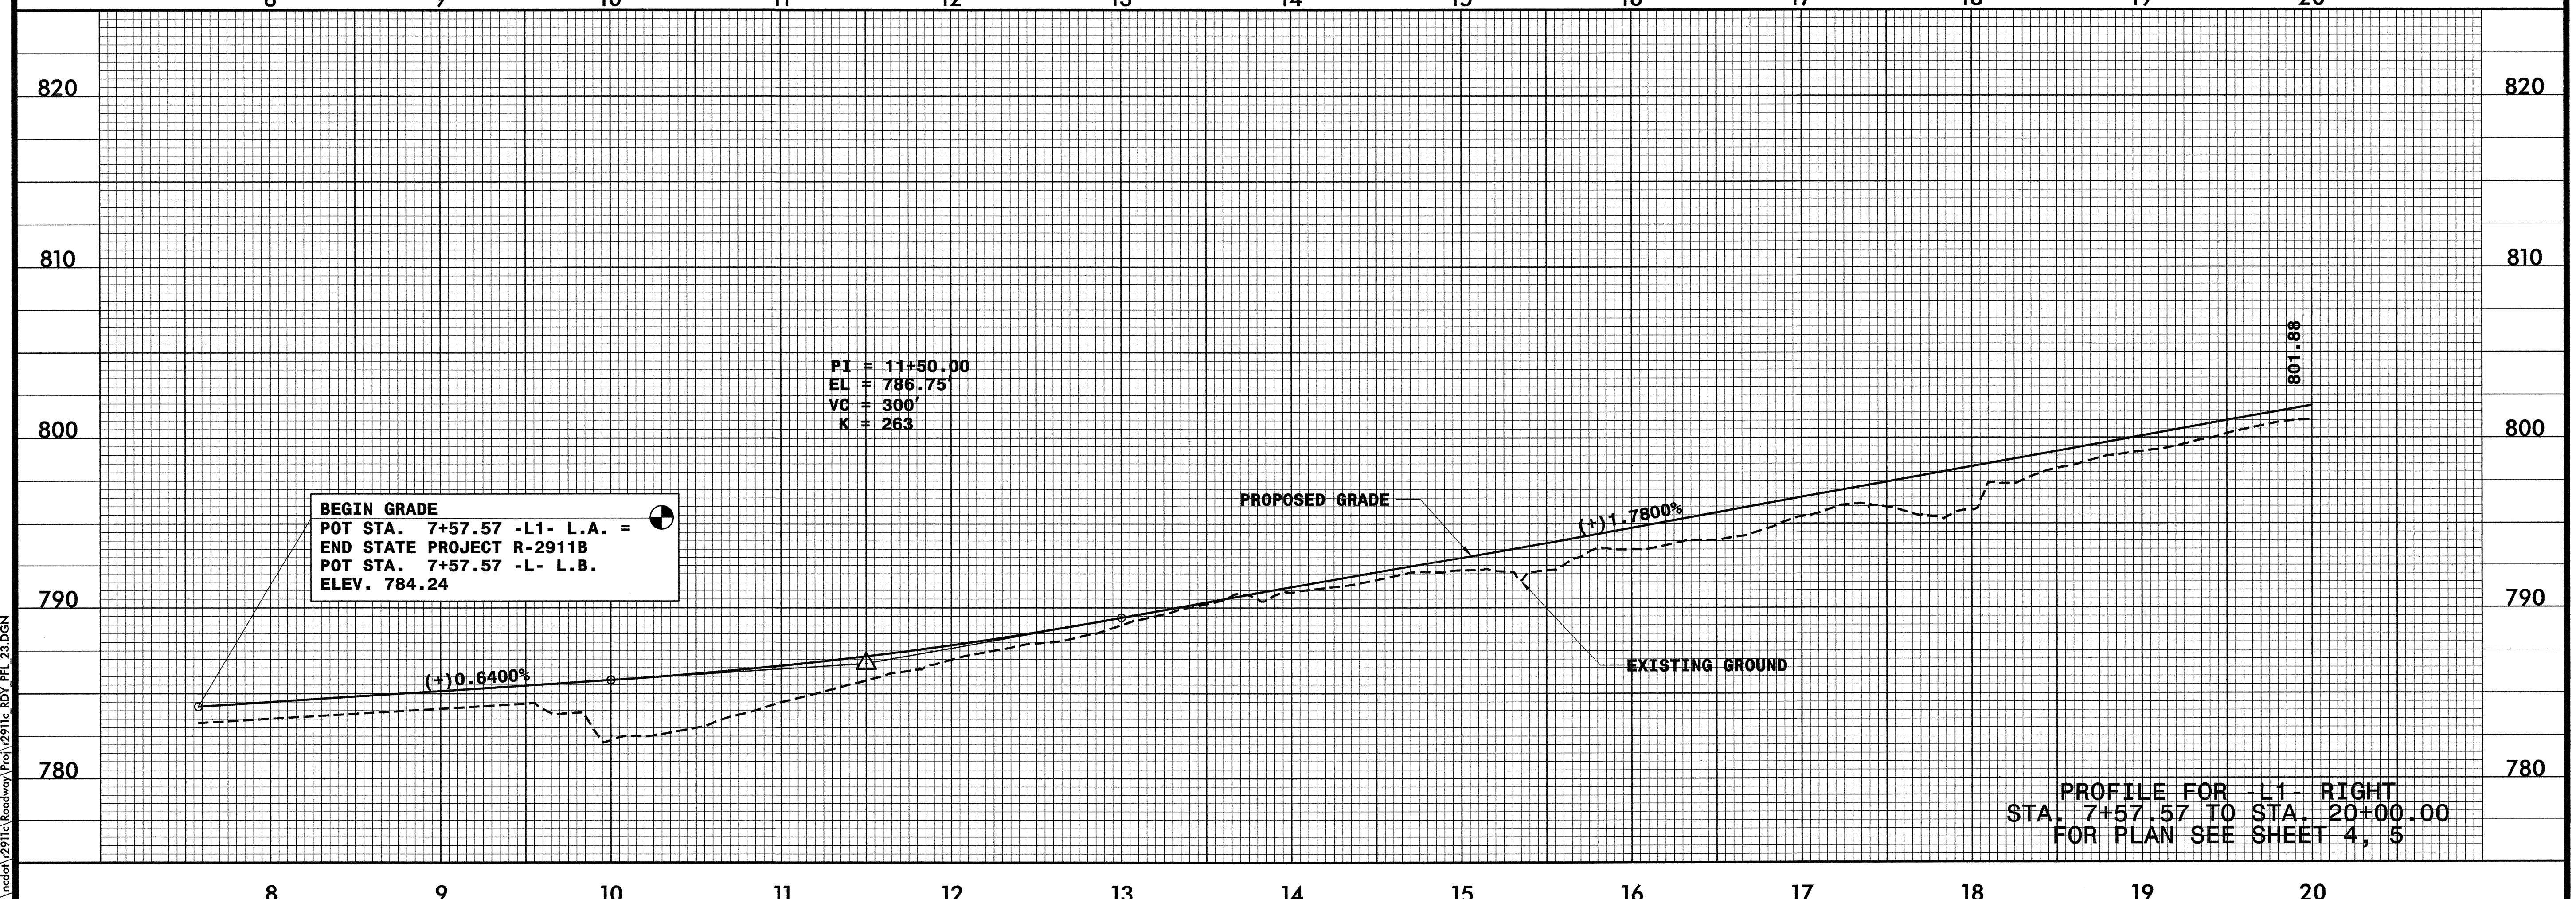


5/28/99

PROJECT REFERENCE NO. R-2911C	SHEET NO. 23
ROADWAY DESIGN ENGINEER WILBUR SMITH ASSOCIATES P.O. BOX 2419 RALEIGH, NC 27601	HYDRAULICS ENGINEER SUNGATE DESIGN GROUP 914 Jones Branch Rd. Raleigh, NC 27606

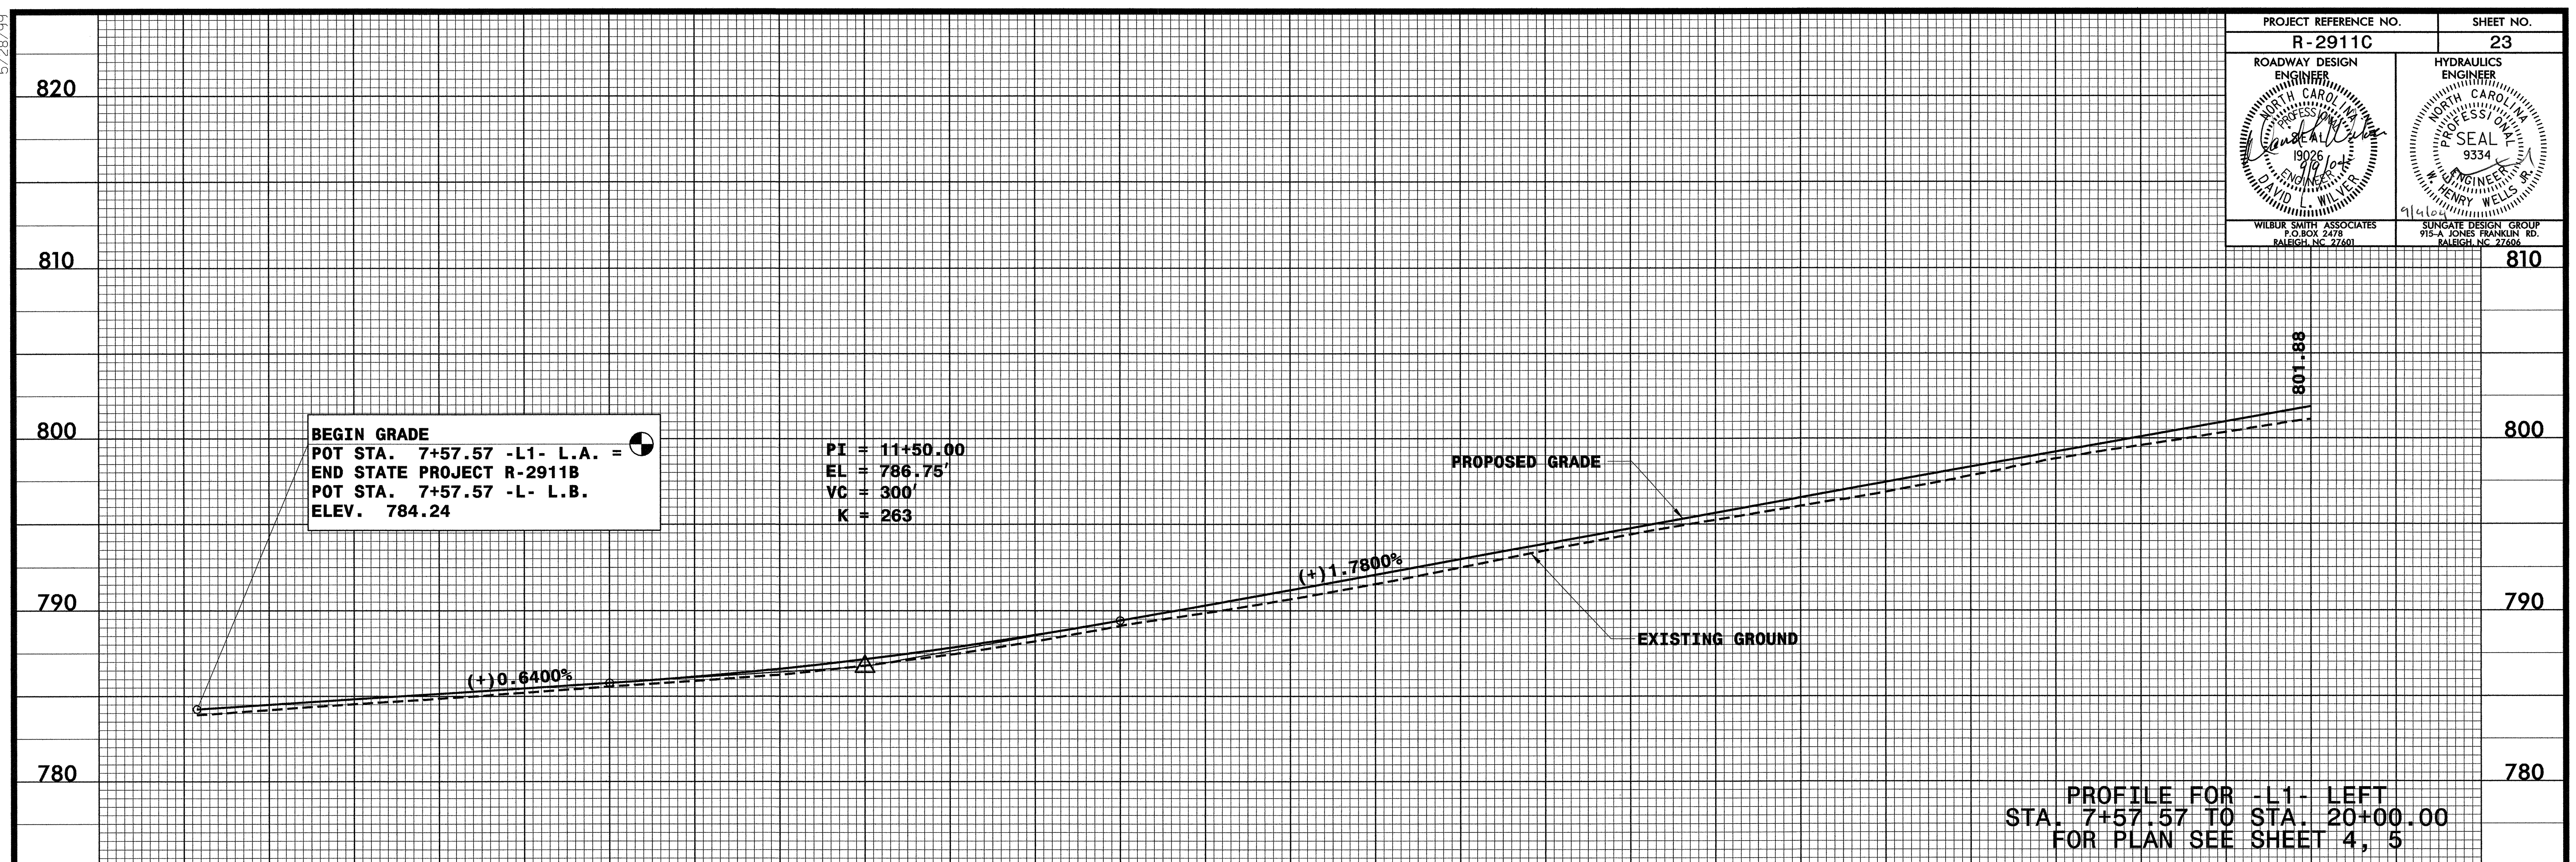

DATE: 9/7/2004
 C:\w\2011c\Roadway\Proj\2911c RDY_PFL_23.DGN