
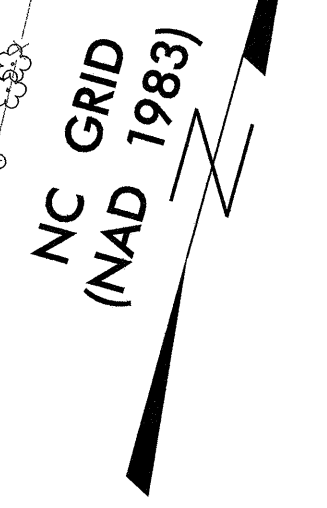


PROJECT REFERENCE NO.	SHEET NO.
R-2911C	22
RW SHEET NO.	
ROADWAY DESIGN ENGINEER	HYDRAULICS ENGINEER
WILBUR SMITH ASSOCIATES P.O. BOX 2479 RALEIGH, NC 27601	SLINGATE DESIGN GROUP 915-A JONES FRANKLIN RD. RALEIGH, NC 27606

- NOTES
- FOR PROFILE OF: L2 SEE SHEET NO: 39
  - FOR DETOUR: SEE SHEET NO: 2D

MATCH TO SHEET 21 STA. 223+00.00 -L2-

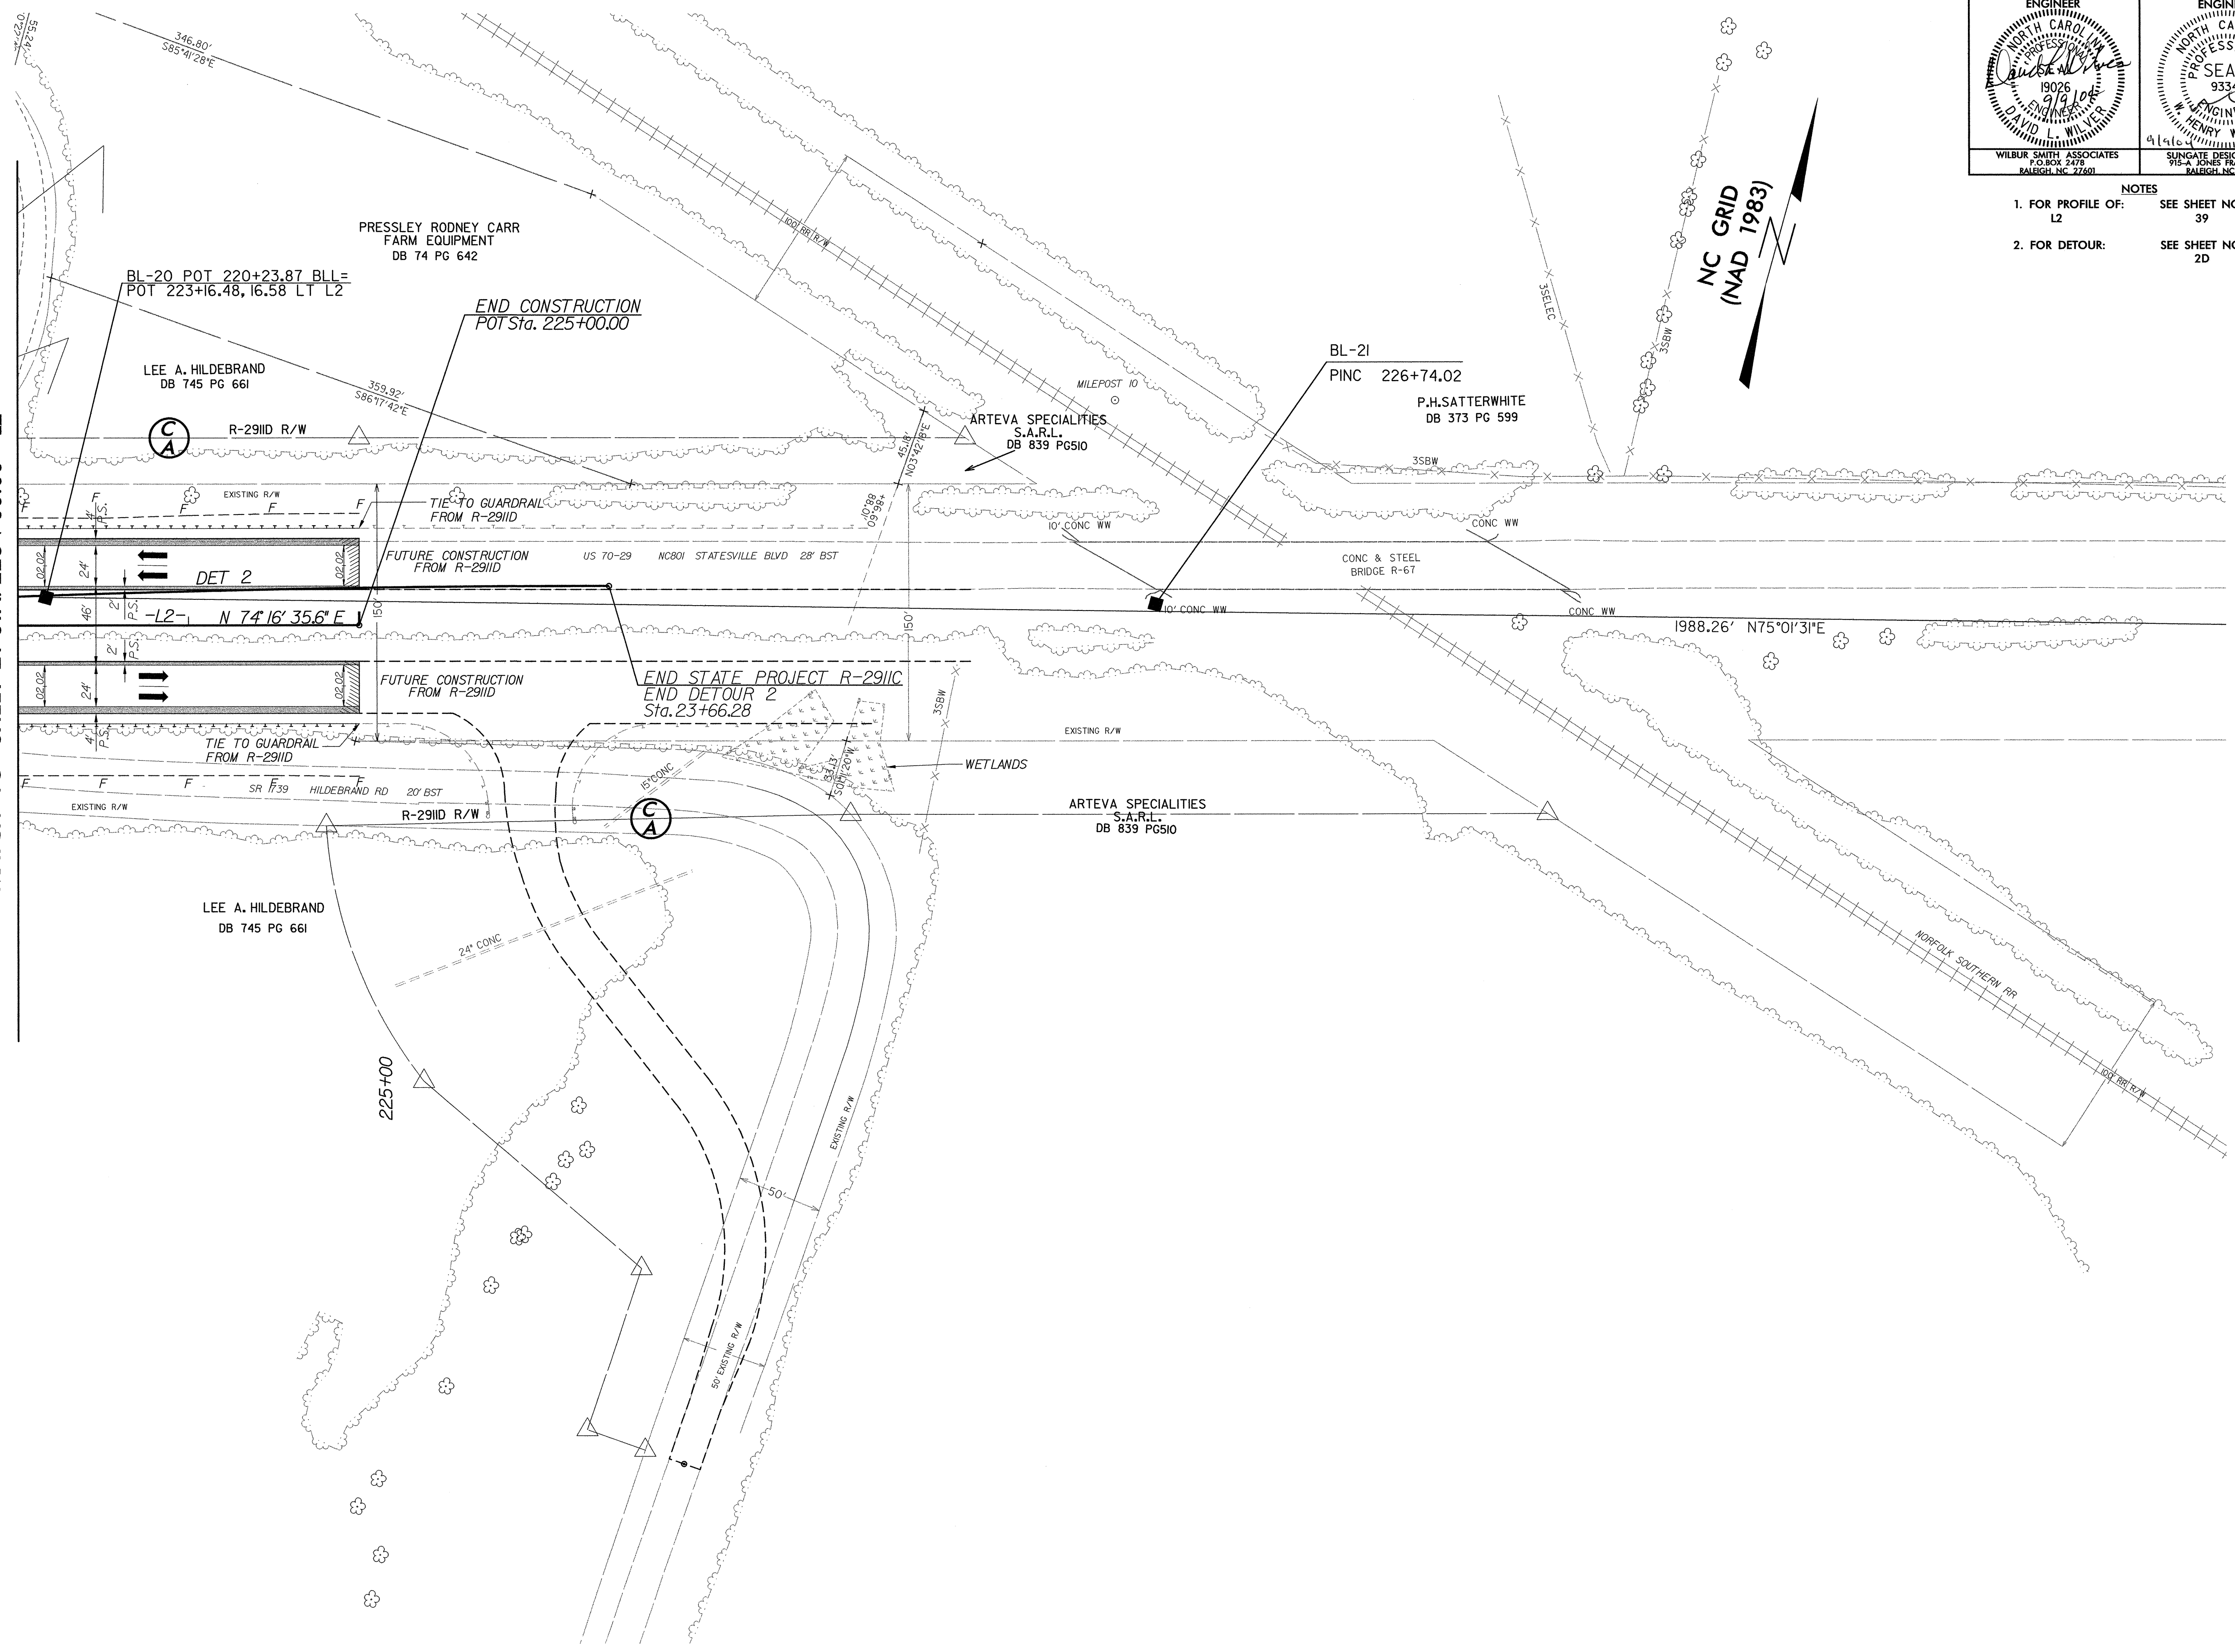

REVISIONS

8/17/99

DATE: 9/26/04 PM  
 P:\incad\2911c\roadway\proj\2911c\_rdy\_pst\_22.dgn