



NOTES
1. FOR PROFILE OF: L2 SEE SHEET NO: 38, 39

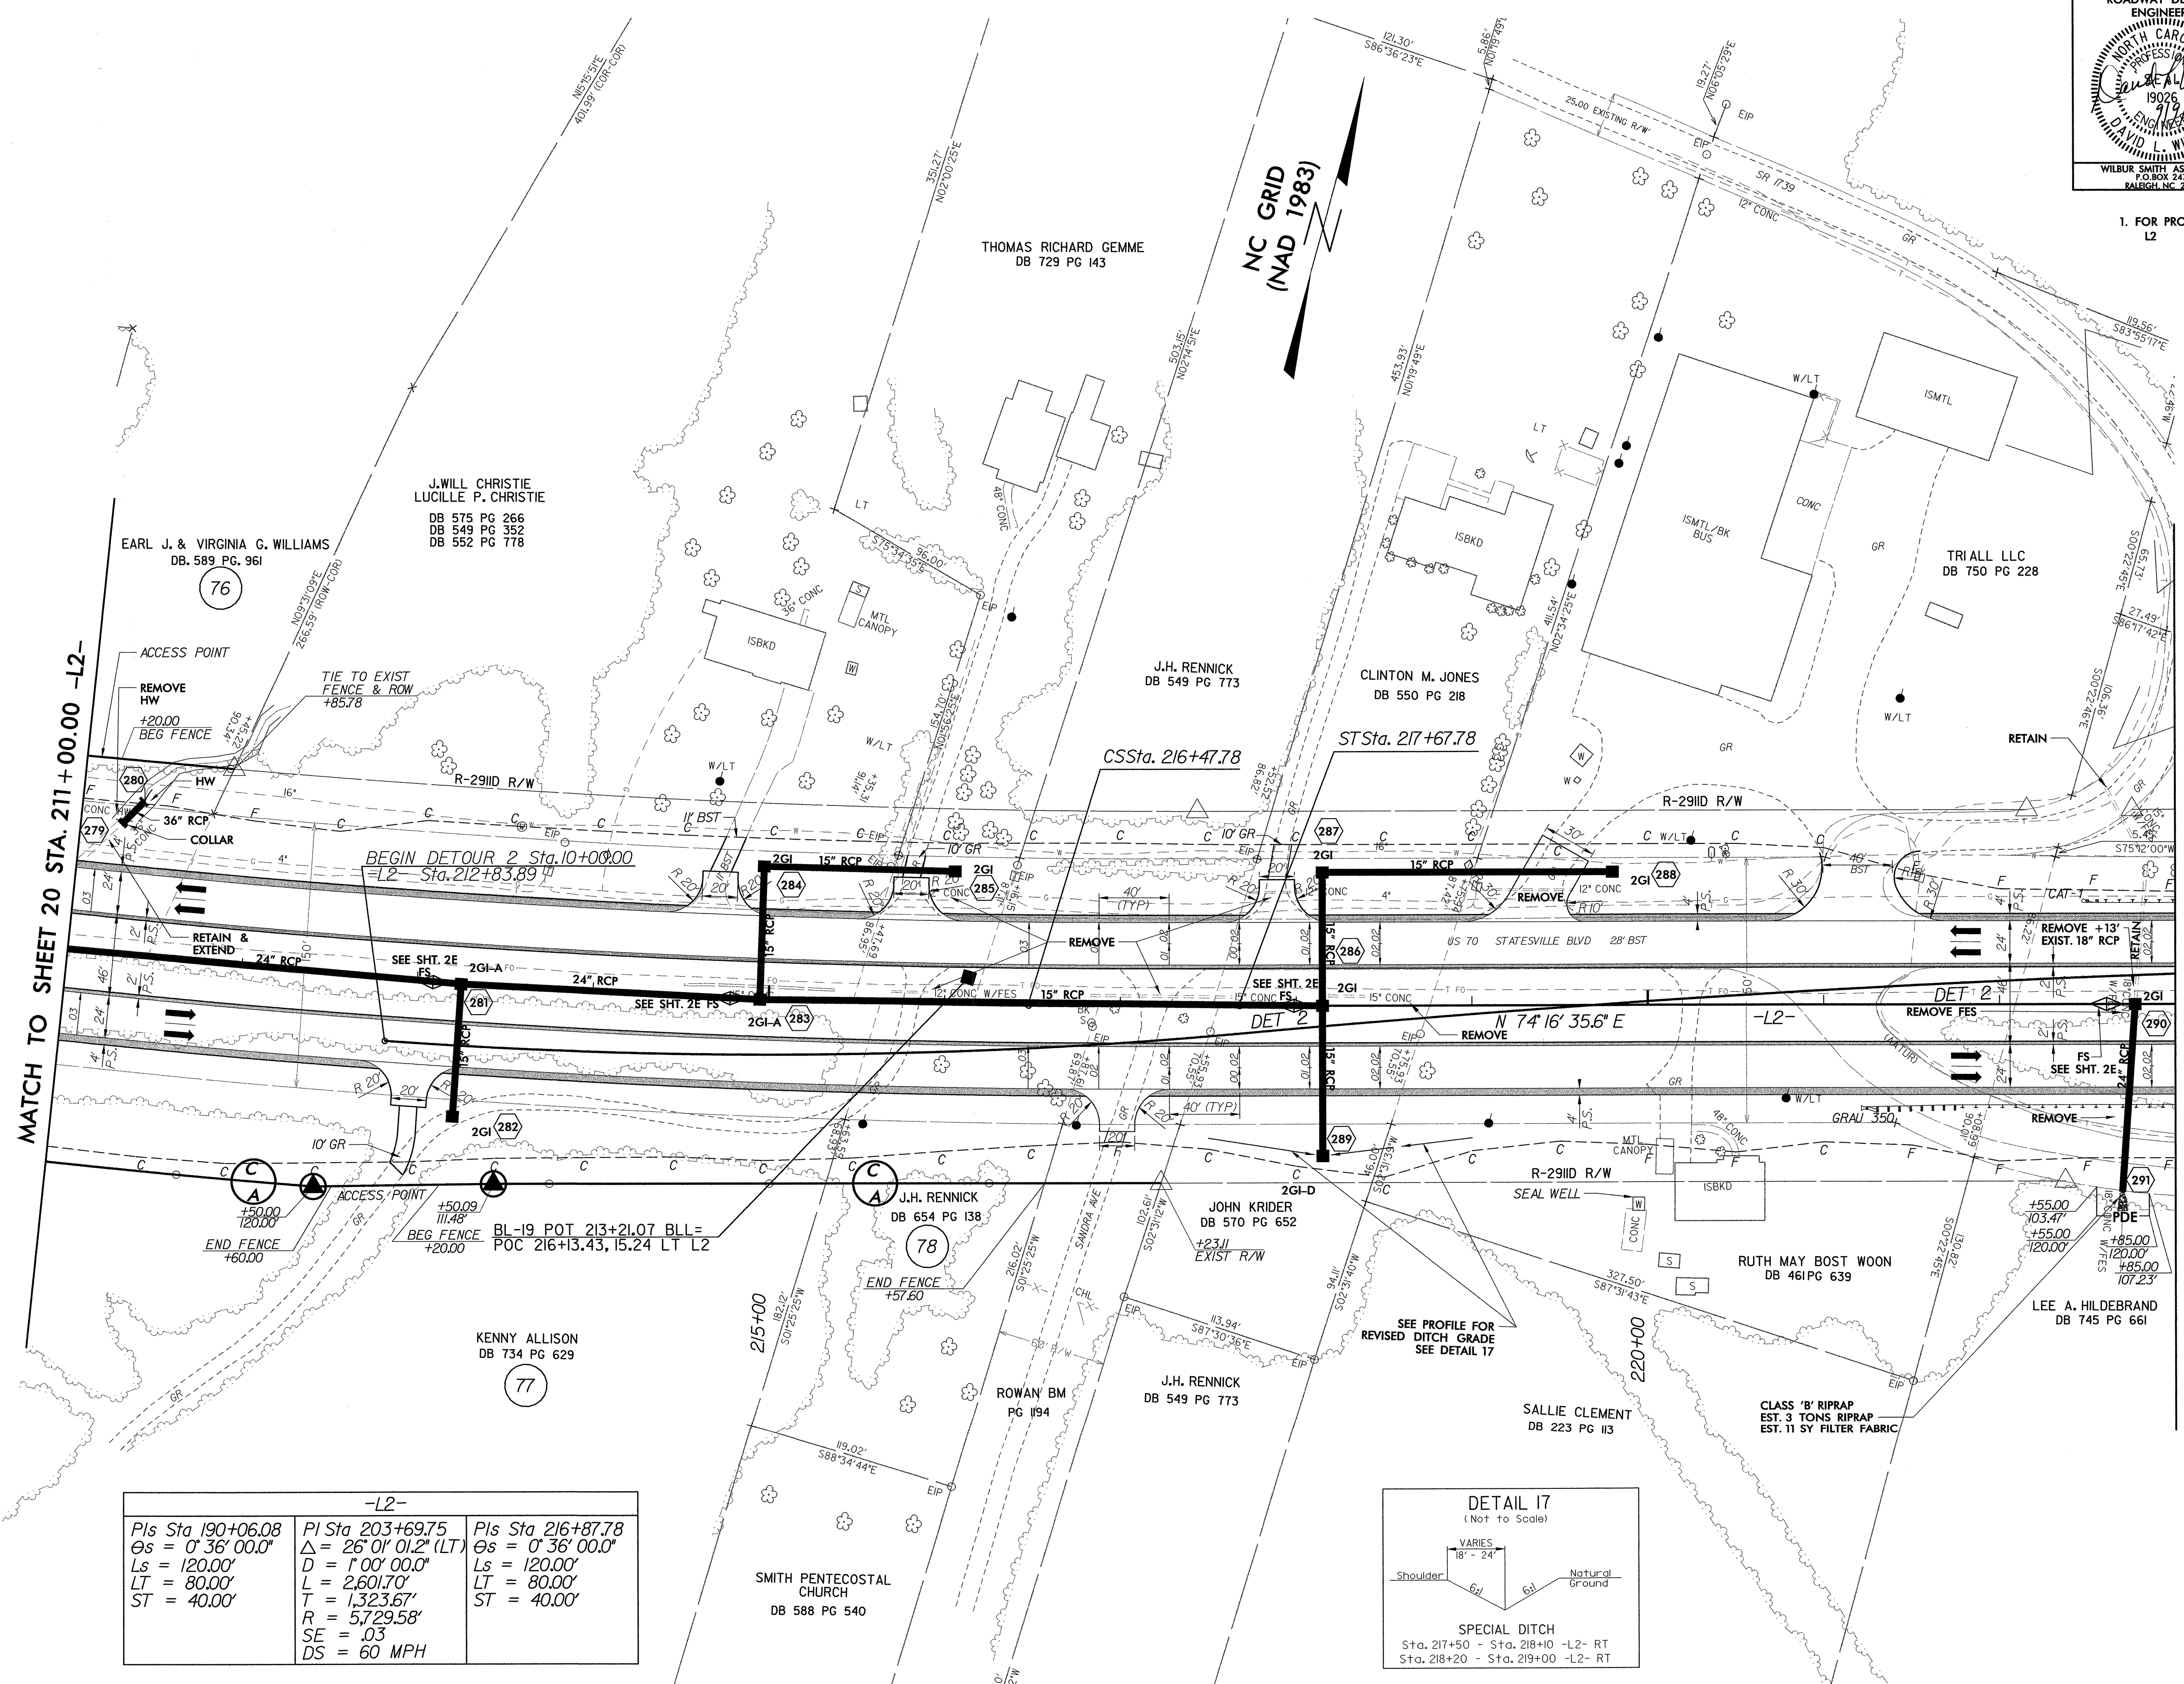

MATCH TO SHEET 20 STA. 211+00.00 -L2-

MATCH TO SHEET 22 STA. 223+00.00 -L2-

-L2-		
Pls Sta 190+06.08 Os = 0' 36" 00.0" Ls = 120.00' LT = 80.00' ST = 40.00'	PI Sta 203+69.75 Δ = 26' 01" 01.2" (LT) D = 1' 00" 00.0" L = 2601.70' T = 1,323.67' R = 5,729.58' SE = .03 DS = 60 MPH	Pls Sta 216+87.78 Os = 0' 36" 00.0" Ls = 120.00' LT = 80.00' ST = 40.00'

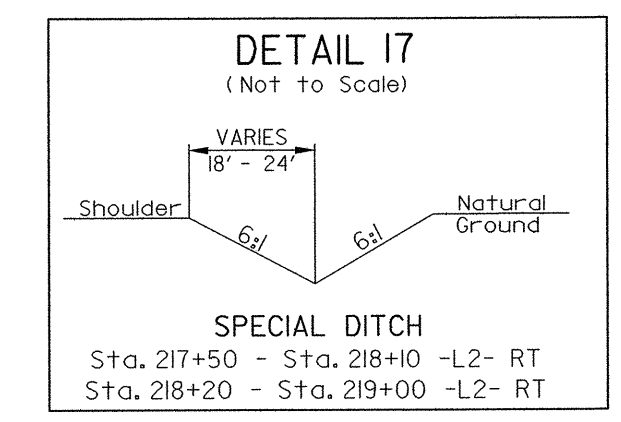

REVISIONS

8/17/99

DATE: 9/22/04
BY: [Signature]
PROJECT: [Project Name]