
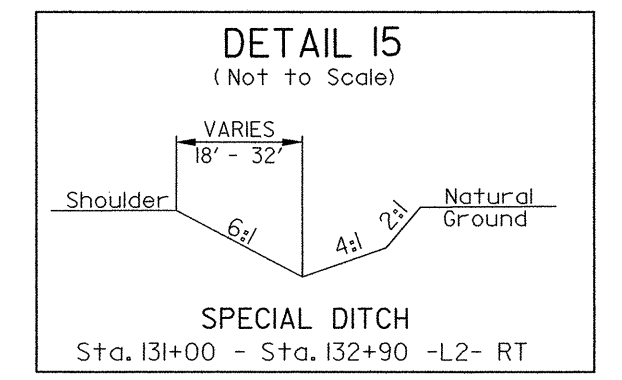
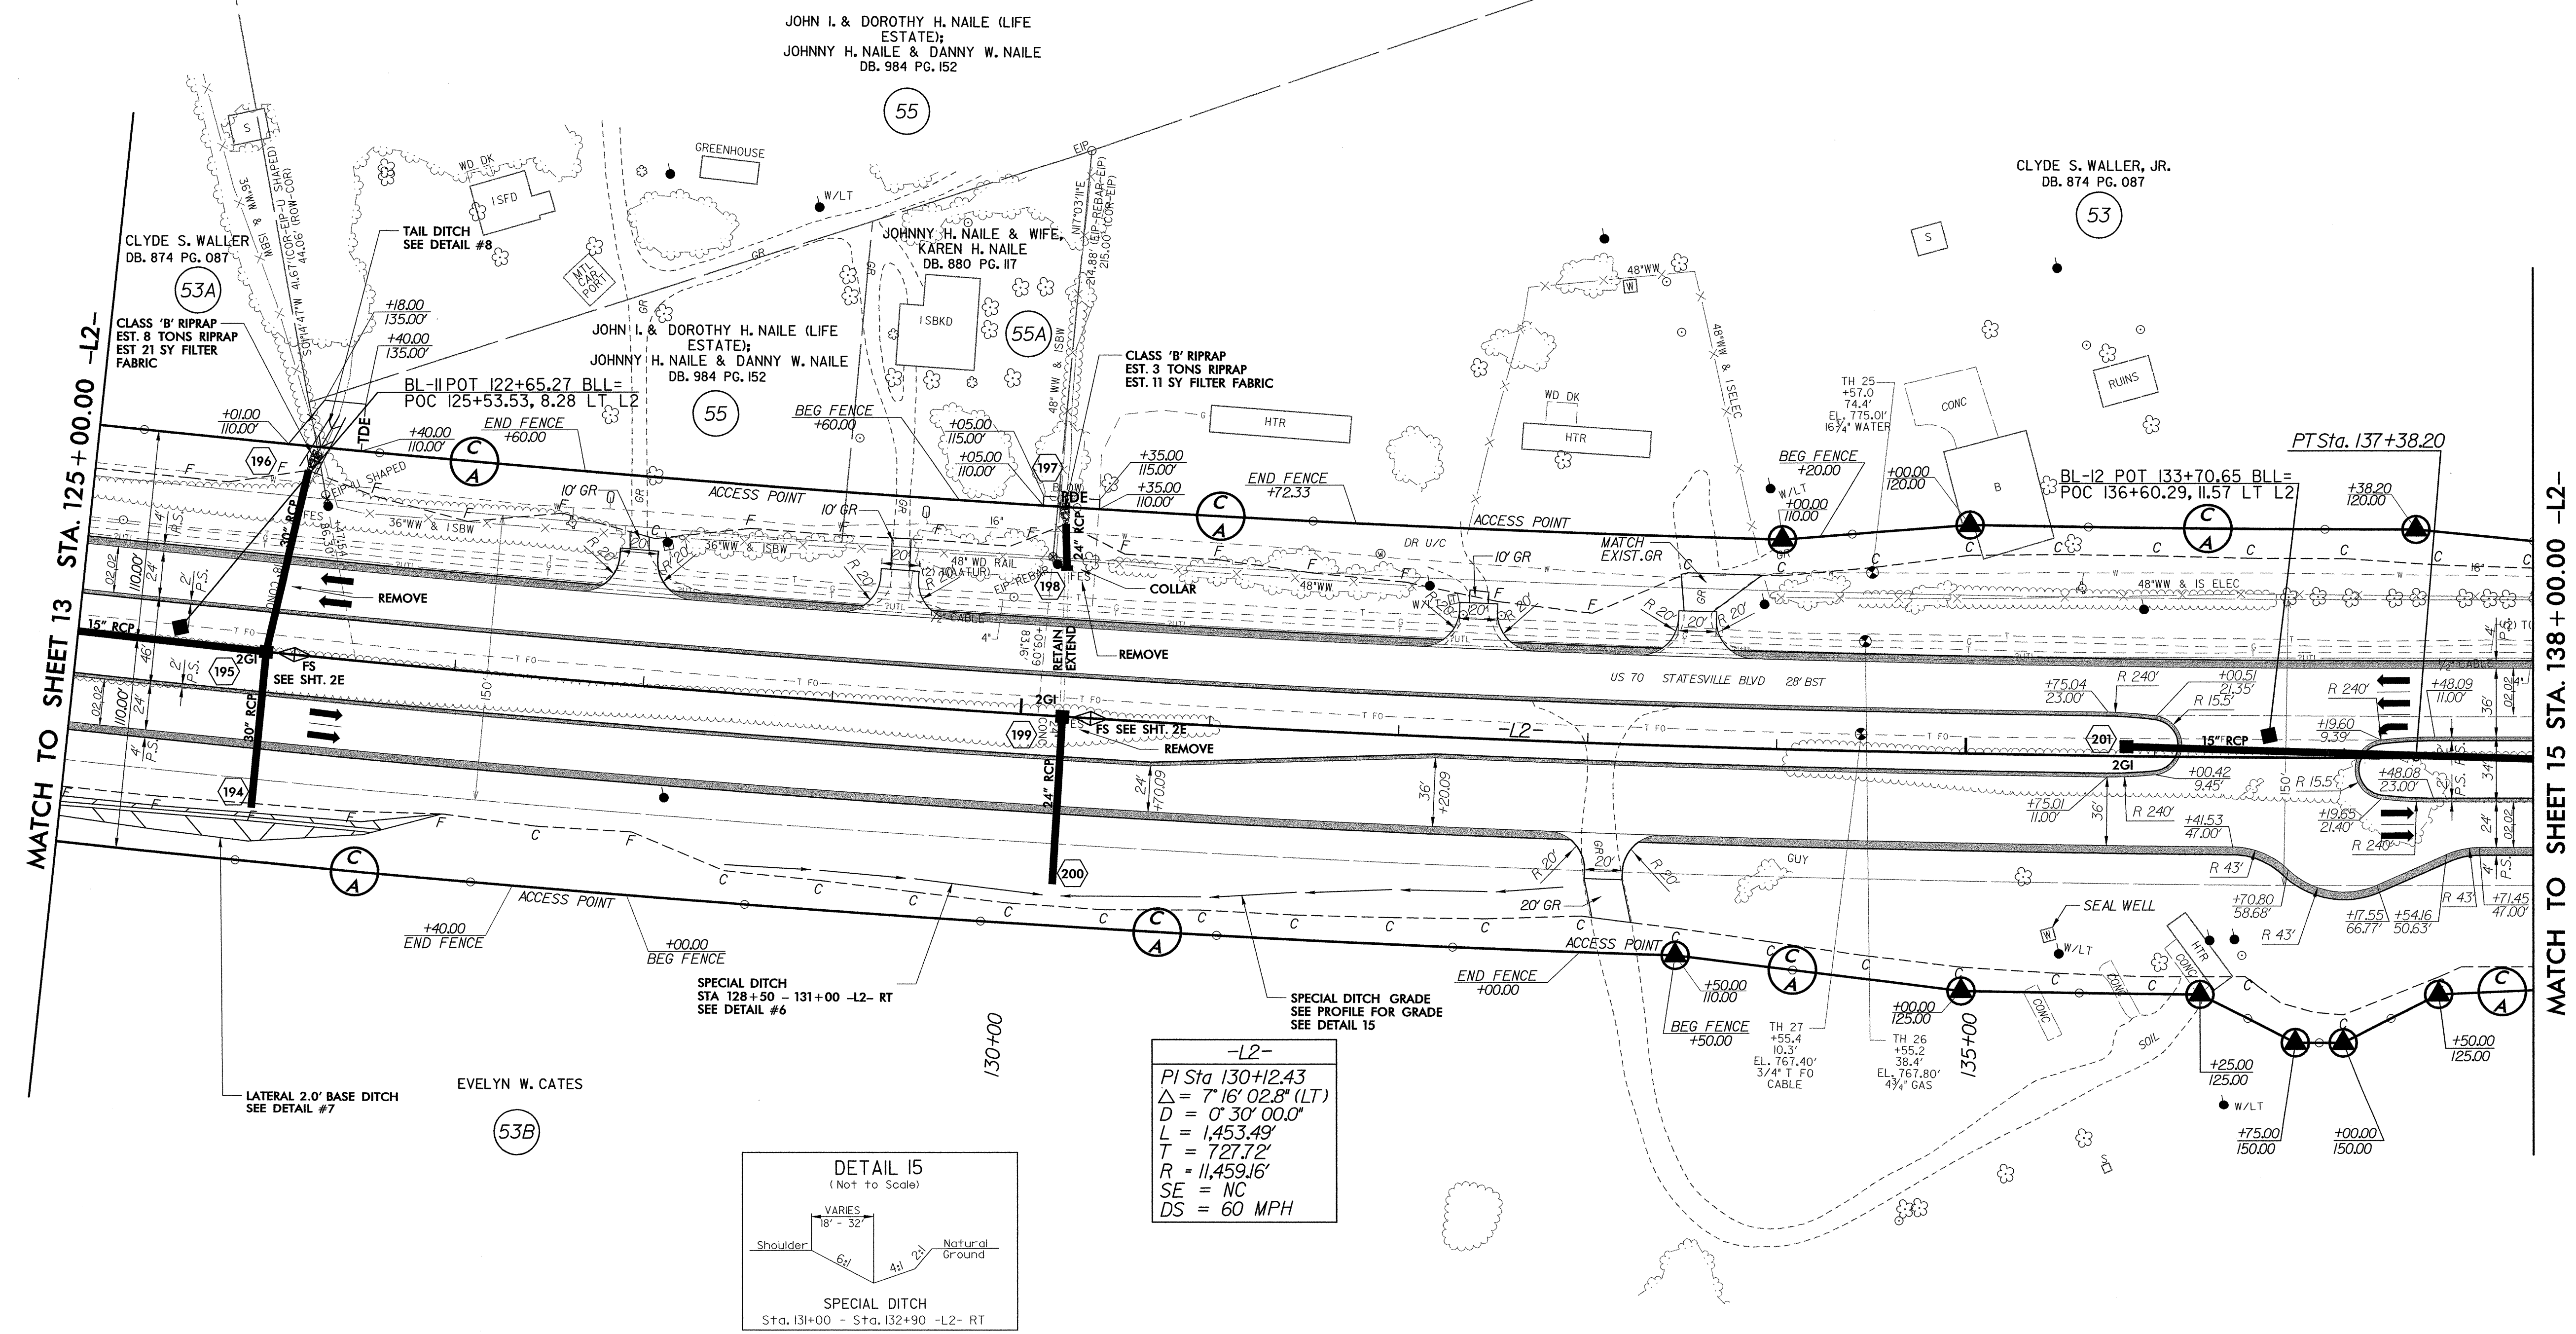
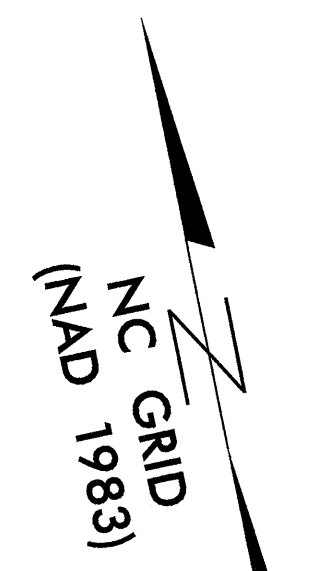
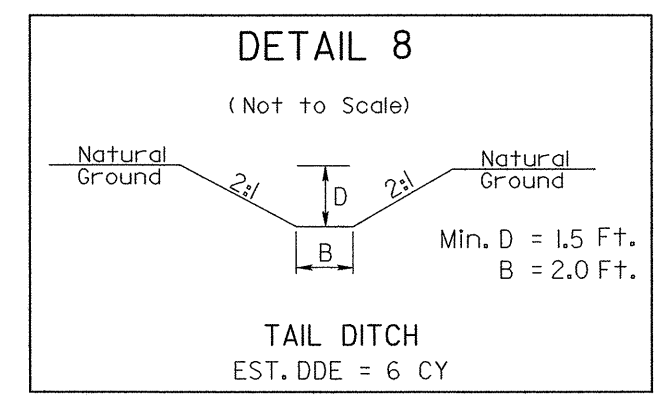
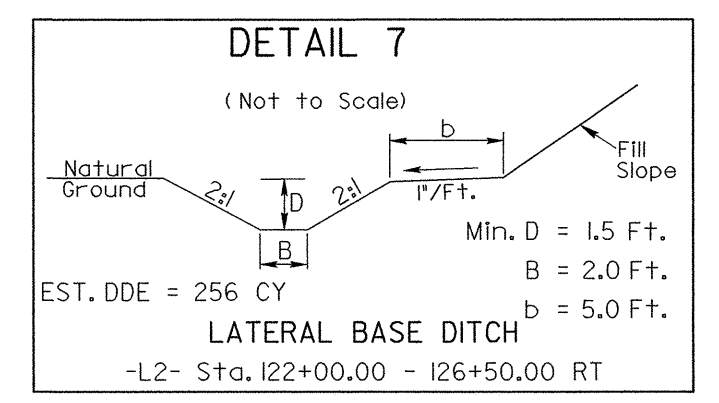


NOTES
1. FOR PROFILE OF: L2 SEE SHEET NO: 32, 33

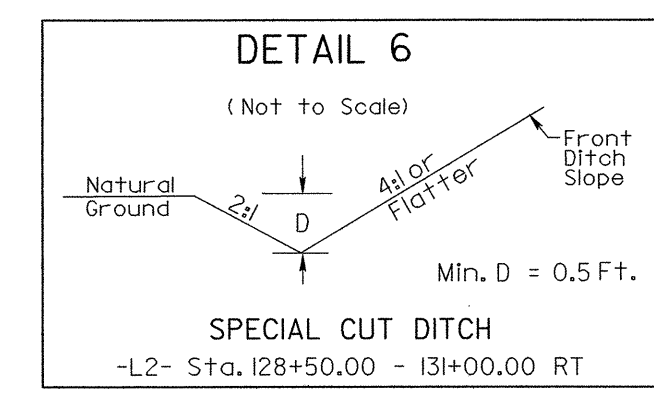

-L2-
PI Sta 130+12.43
 $\Delta = 7' 16' 02.8''$ (LT)
 $D = 0' 30' 00.0''$
 $L = 1,453.49'$
 $T = 727.72'$
 $R = 11,459.16'$
SE = NC
DS = 60 MPH

REVISIONS

8/17/99

DATE: 10/4/2004
TIME: 1:36:30 PM
C:\Users\12911c\Documents\Proj\2911c_Rdy_PSH_14.DGN