


PROJECT REFERENCE NO.	R-2911C	SHEET NO.	9
RW SHEET NO.			
ROADWAY DESIGN ENGINEER			
HYDRAULICS ENGINEER			
WILBUR SMITH ASSOCIATES P.O. BOX 2478 RALEIGH, NC 27601		SLINGATE DESIGN GROUP 915-A JONES FRANKLIN RD. RALEIGH, NC 27608	

NOTES
 1. FOR PROFILE OF:
 L1 SEE SHEET NO: 27
 L2 SEE SHEET NO: 27, 28

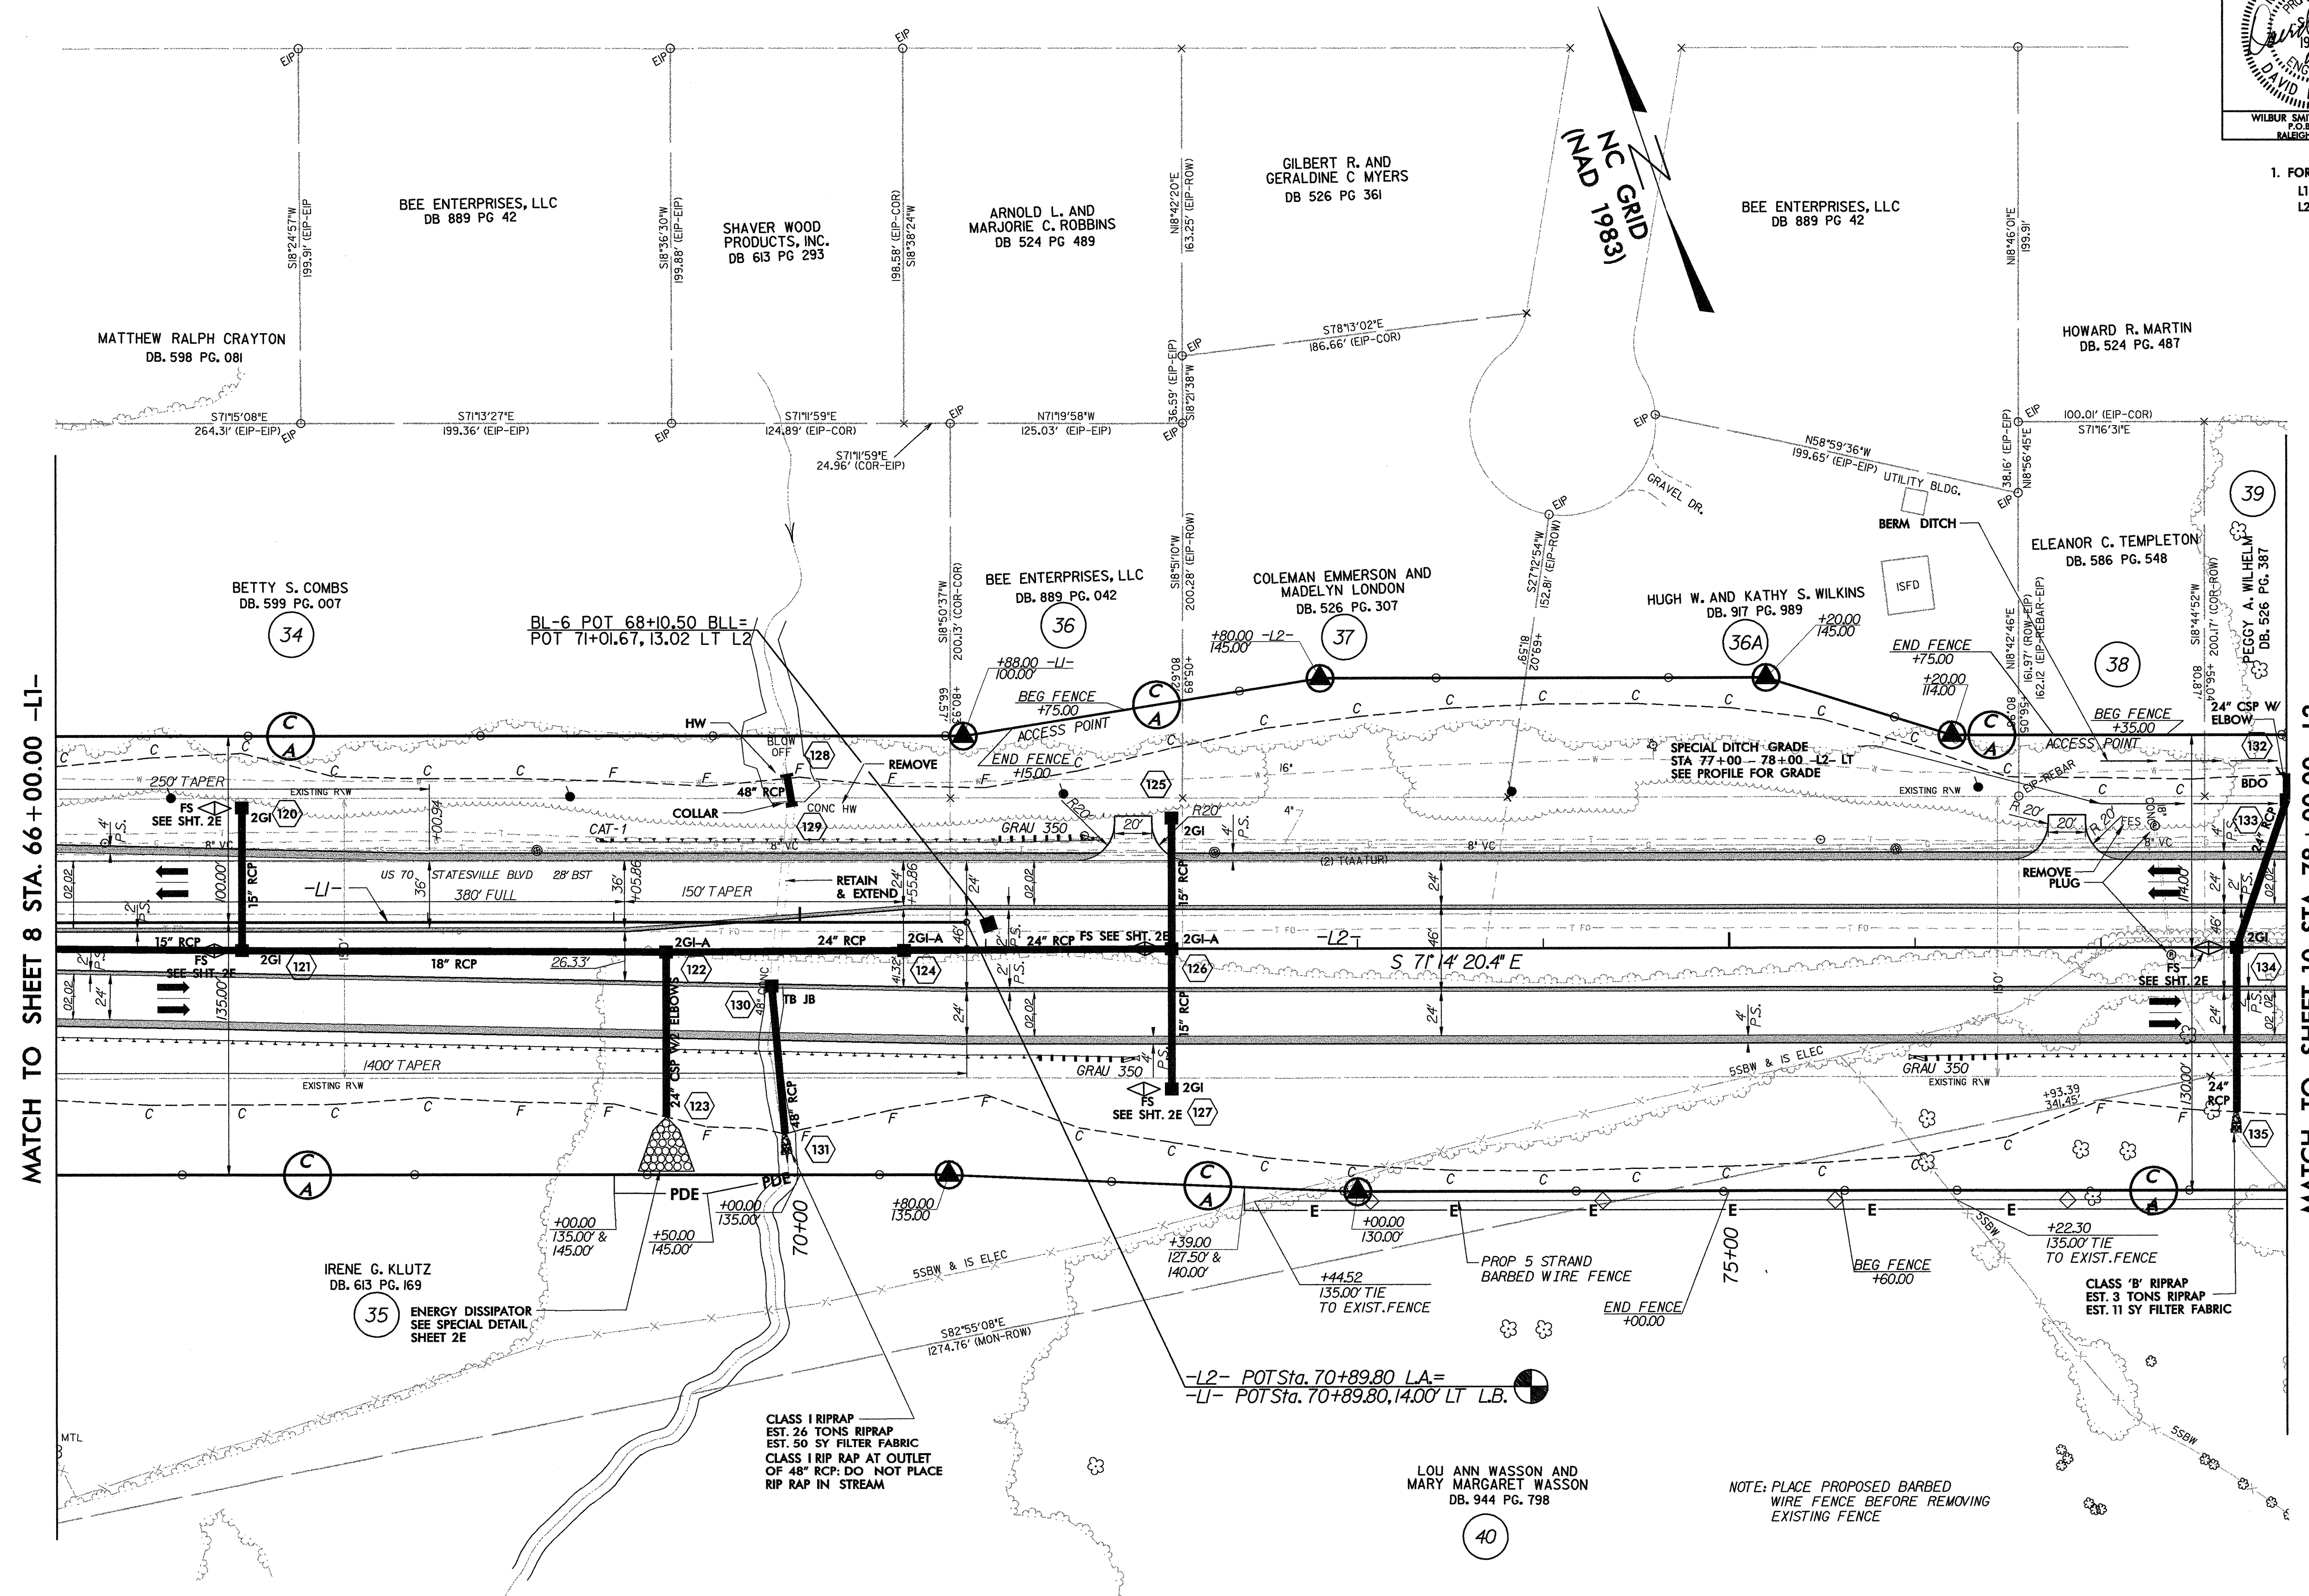

MATCH TO SHEET 8 STA. 66+00.00 -L1-

MATCH TO SHEET 10 STA. 78+00.00 -L2-

REVISIONS

DATE: 09/20/04
 TIME: 11:50:50 AM
 P:\incd\2911c\Roadway\Proj\2911c_RDV_PSH_09.DGN

CLASS I RIPRAP
 EST. 26 TONS RIPRAP
 EST. 50 SY FILTER FABRIC
 CLASS I RIP RAP AT OUTLET
 OF 48" RCP; DO NOT PLACE
 RIP RAP IN STREAM

LOU ANN WASSON AND
 MARY MARGARET WASSON
 DB. 944 PG. 798

NOTE: PLACE PROPOSED BARBED
 WIRE FENCE BEFORE REMOVING
 EXISTING FENCE