



8/17/99

PROJECT REFERENCE NO. <b>R-2911C</b>	SHEET NO. <b>2C</b>
RW SHEET NO.	
ROADWAY DESIGN ENGINEER 	HYDRAULICS ENGINEER 
WILBUR SMITH ASSOCIATES P.O. BOX 2478 RALEIGH, NC 27601	SUNGATE DESIGN GROUP 415-A JONES FRANKLIN RD. RALEIGH, NC 27604

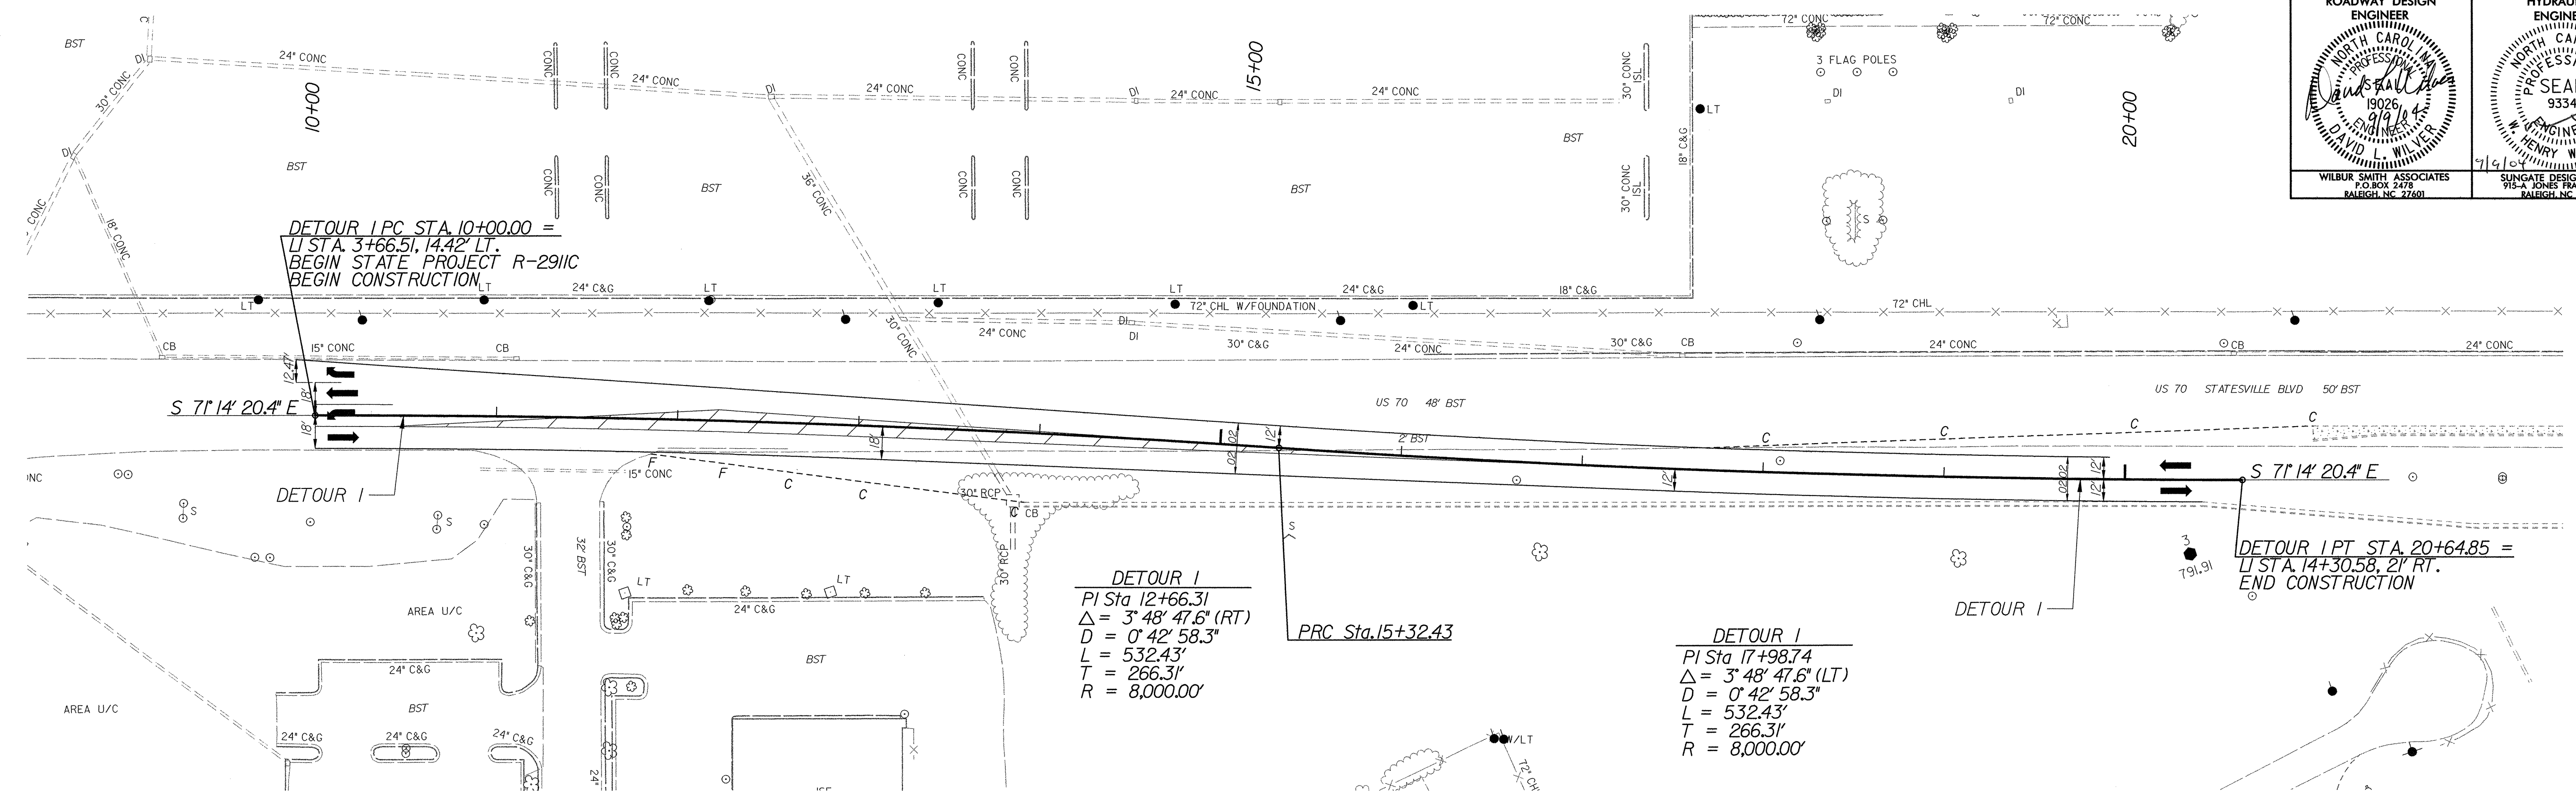

REVISIONS

USE FOR DETOUR 1 ONLY

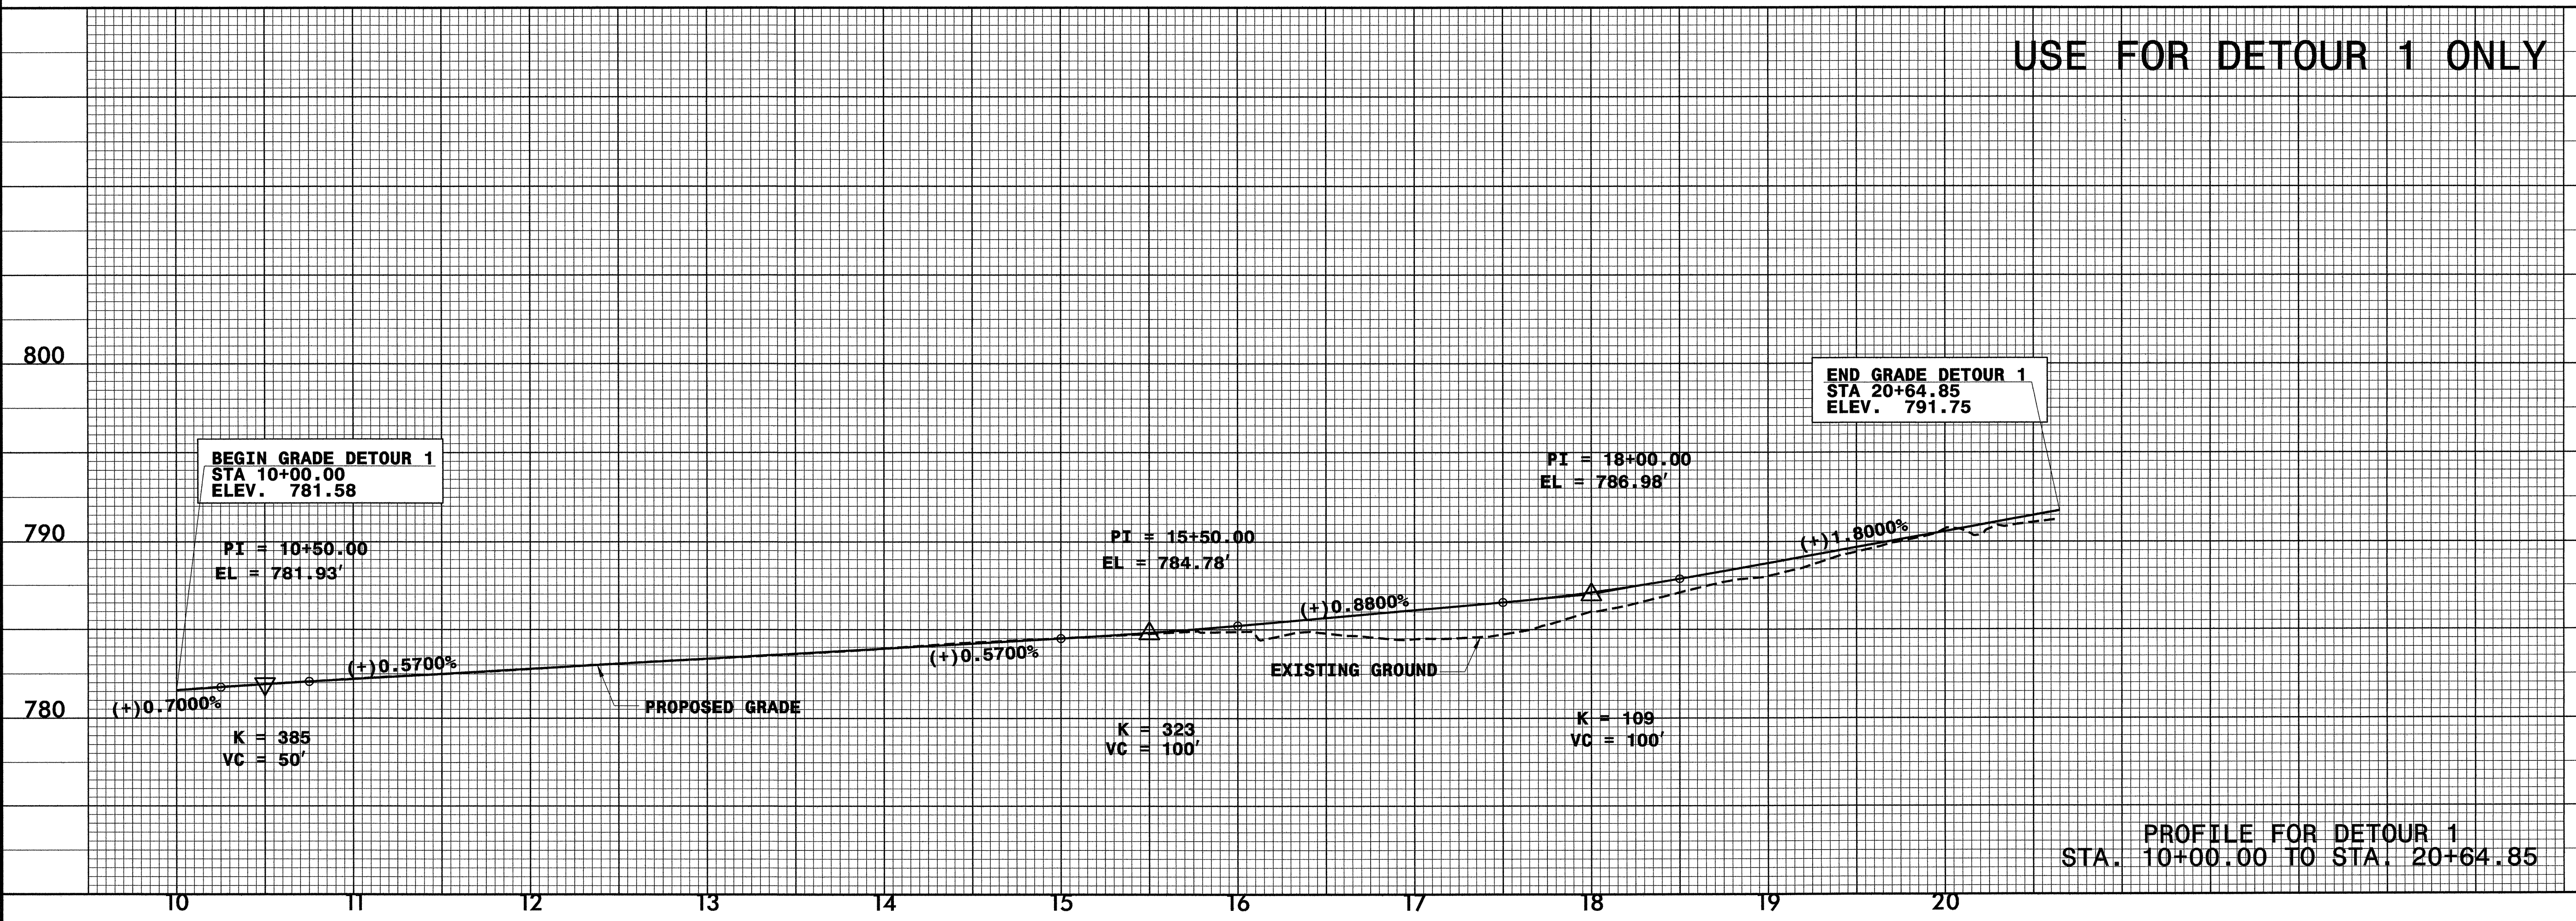

PROFILE FOR DETOUR 1  
STA. 10+00.00 TO STA. 20+64.85

DATE: 8/20/04 AM  
P:\ncd\01\2911c\roadway\proj\2911c\_rdy\_psh\_02c.dgn