


NOTE: REFER TO ROADWAY STANDARD DRAWINGS 1205.04, SHT. 1 & 2 OF 2 AND 1205.05, SHT. 1 OF 1 FOR ARROW PLACEMENT.

PLAN PREPARED IN THE OFFICE OF:

Kubilins
TRANSPORTATION GROUP, INC.
800 W. HILL STREET, SUITE 202
CHARLOTTE, NC 28208
PH: (980) 321-0202 FAX: (980) 321-0108

APPROVED: *[Signature]* DATE: 6/9/04

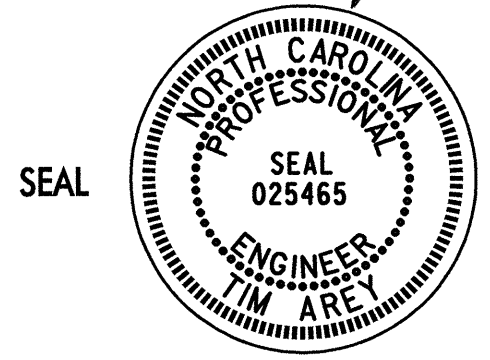

PHASE III

SCALE: NONE
DATE: 6/04
DWG. BY: LDA
DESIGN BY: TMA
REVIEWED BY: TMA



REVISIONS	