


THE -L1- LINE LANE CLOSURES SHOWN SHALL ONLY BE UTILIZED DURING TIMES WHEN ACTUAL CONSTRUCTION IS BEING PERFORMED IN THE -L1- MEDIAN

45+00

50+00

55+00

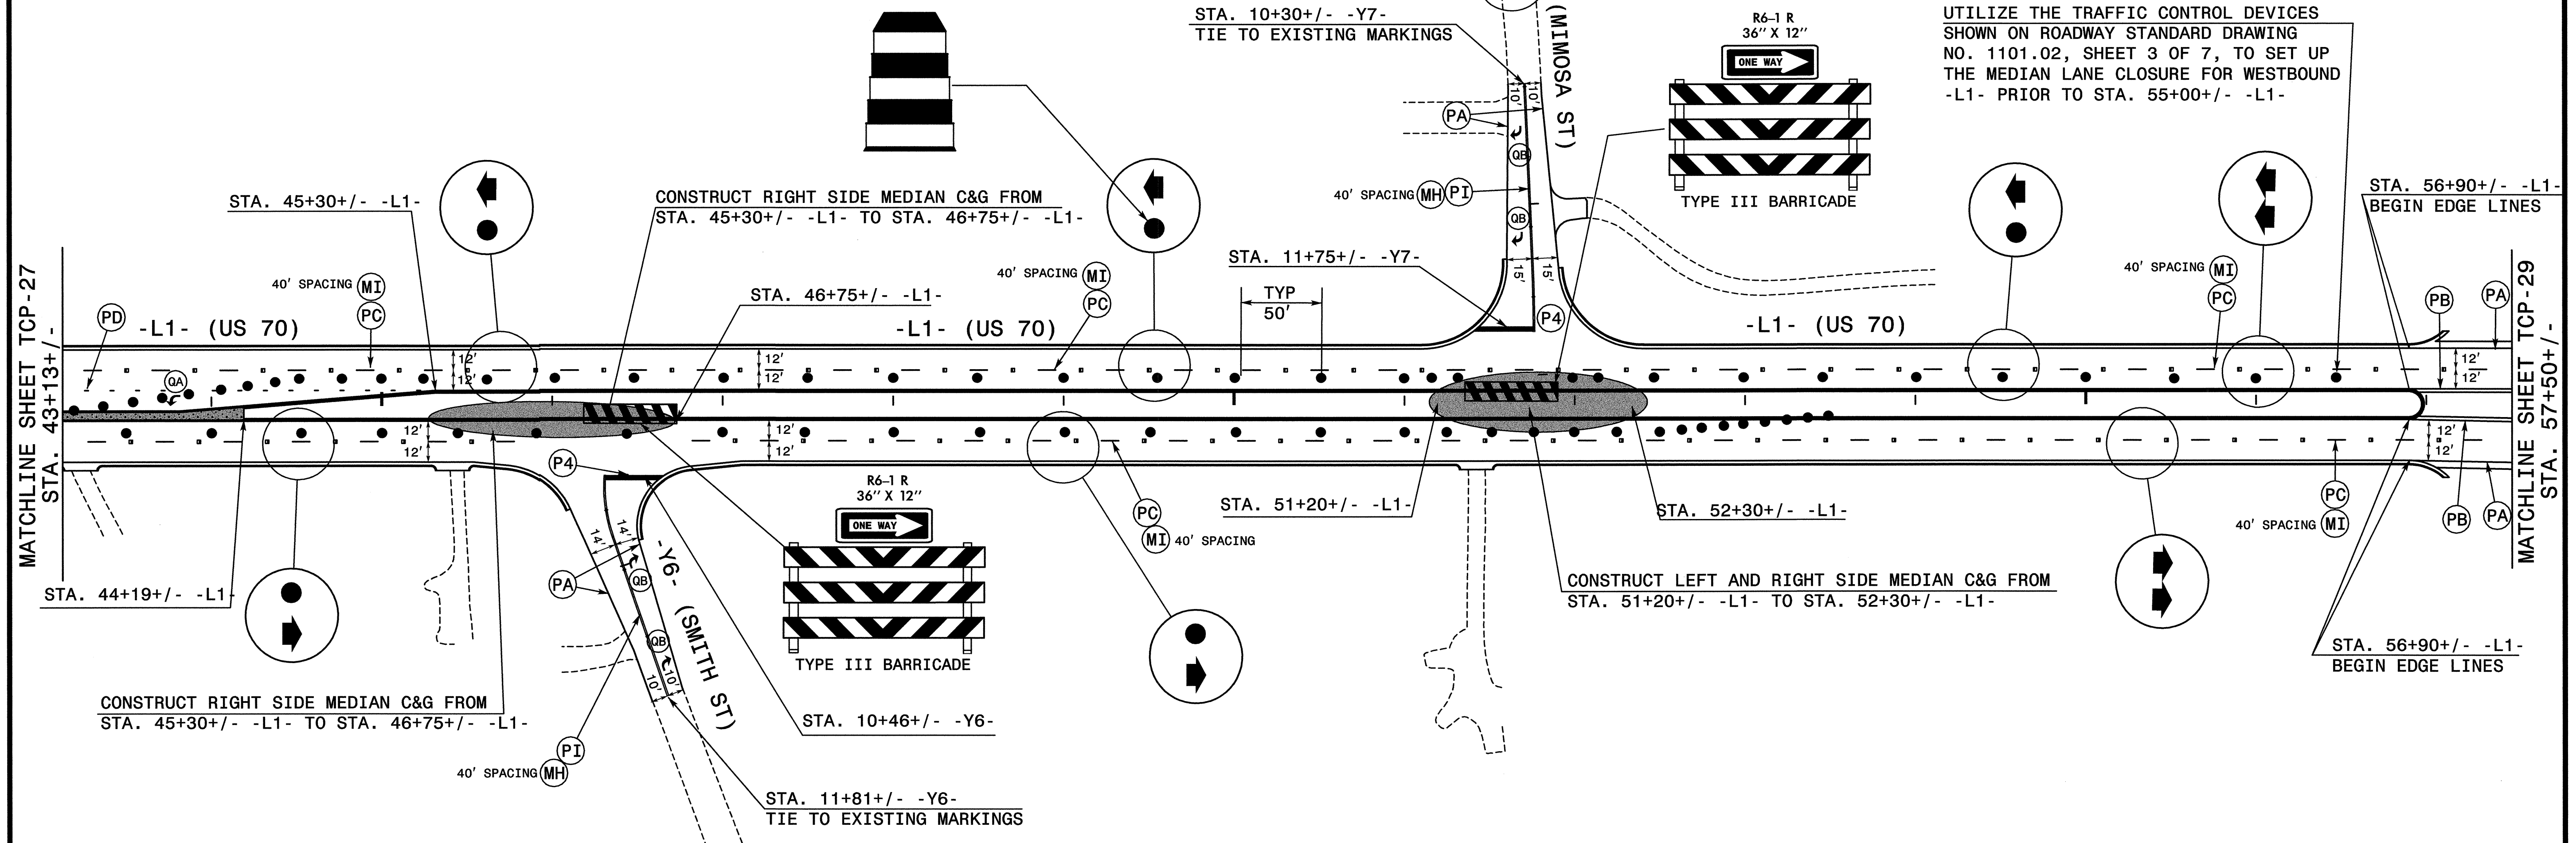

UTILIZE THE TRAFFIC CONTROL DEVICES SHOWN ON ROADWAY STANDARD DRAWING NO. 1101.02, SHEET 3 OF 7, TO SET UP THE MEDIAN LANE CLOSURE FOR WESTBOUND -L1- PRIOR TO STA. 55+00+/- -L1-

MATCHLINE SHEET TCP-27
STA. 43+13+/-

MATCHLINE SHEET TCP-29
STA. 57+50+/-

NOTE: REFER TO ROADWAY STANDARD DRAWINGS 1205.04, SHT. 1 & 2 OF 2 AND 1205.05, SHT. 1 OF 1 FOR ARROW PLACEMENT.

PLAN PREPARED IN THE OFFICE OF:
Kubilins
TRANSPORTATION GROUP, INC.
800 W. HILL STREET, SUITE 202
CHARLOTTE, NC 28208
PH: (980) 321-0202 FAX: (980) 321-0108

APPROVED: *[Signature]* DATE: 6/9/04
SEAL: NORTH CAROLINA PROFESSIONAL ENGINEER SEAL 025465
ENGINEER: TIM AREY

PHASE III

SCALE: NONE		REVISIONS
DATE: 6/04		
DWG. BY: LDA		
DESIGN BY: TMA		
REVIEWED BY: TMA		