


THE -L1- LINE LANE CLOSURES SHOWN SHALL ONLY BE UTILIZED DURING TIMES WHEN ACTUAL CONSTRUCTION IS BEING PERFORMED IN THE -L1- MEDIAN

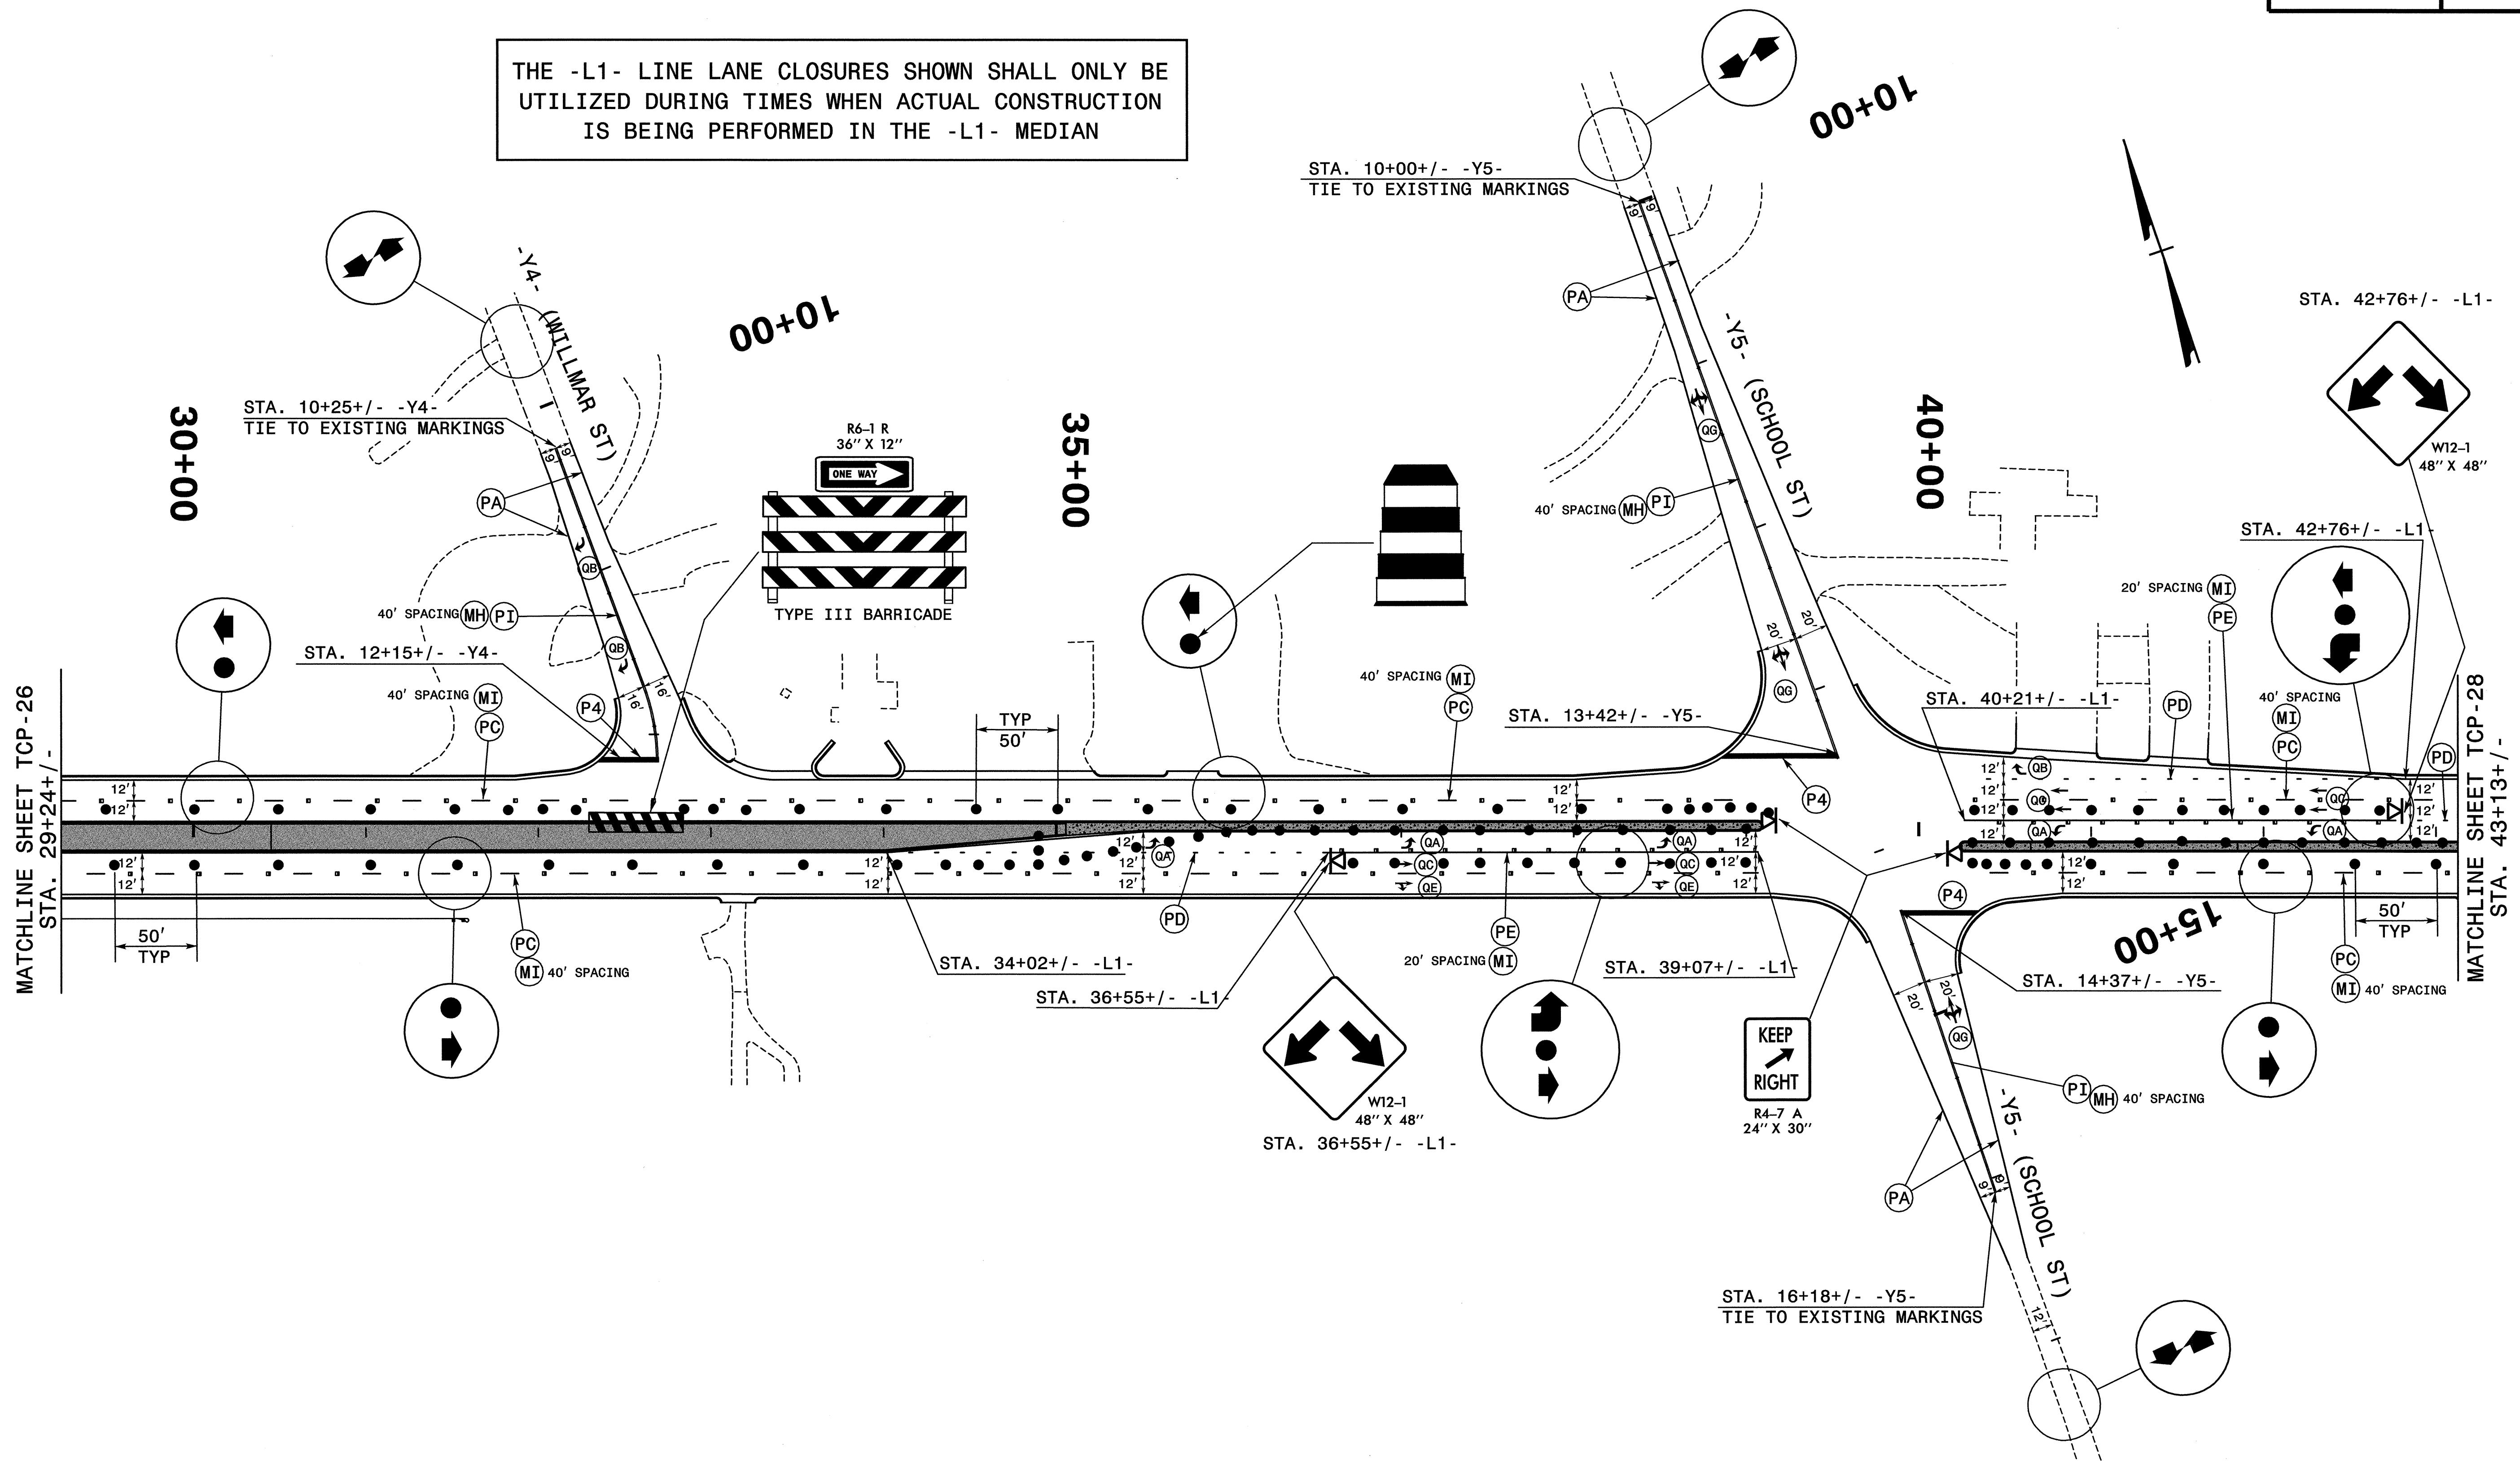

MATCHLINE SHEET TCP-26  
STA. 29+24+/-

MATCHLINE SHEET TCP-28  
STA. 43+13+/-

NOTE: REFER TO ROADWAY STANDARD DRAWINGS 1205.04, SHT. 1 & 2 OF 2 AND 1205.05, SHT. 1 OF 1 FOR ARROW PLACEMENT.

PLAN PREPARED IN THE OFFICE OF:  
**Kubilins**  
TRANSPORTATION GROUP, INC.  
800 W. HILL STREET, SUITE 202  
CHARLOTTE, NC 28208  
PH: (980) 321-0202 FAX: (980) 321-0108

APPROVER: *[Signature]* DATE: 6/14/04

SEAL  
NORTH CAROLINA PROFESSIONAL ENGINEER  
TIM AREY  
SEAL 025465

**PHASE III**

SCALE: NONE		REVISIONS
DATE: 6/04		
DWG. BY: LDA		
DESIGN BY: TMA		
REVIEWED BY: TMA		