


THE -L1- LINE LANE CLOSURES SHOWN SHALL ONLY BE UTILIZED DURING TIMES WHEN ACTUAL CONSTRUCTION IS BEING PERFORMED IN THE -L1- MEDIAN

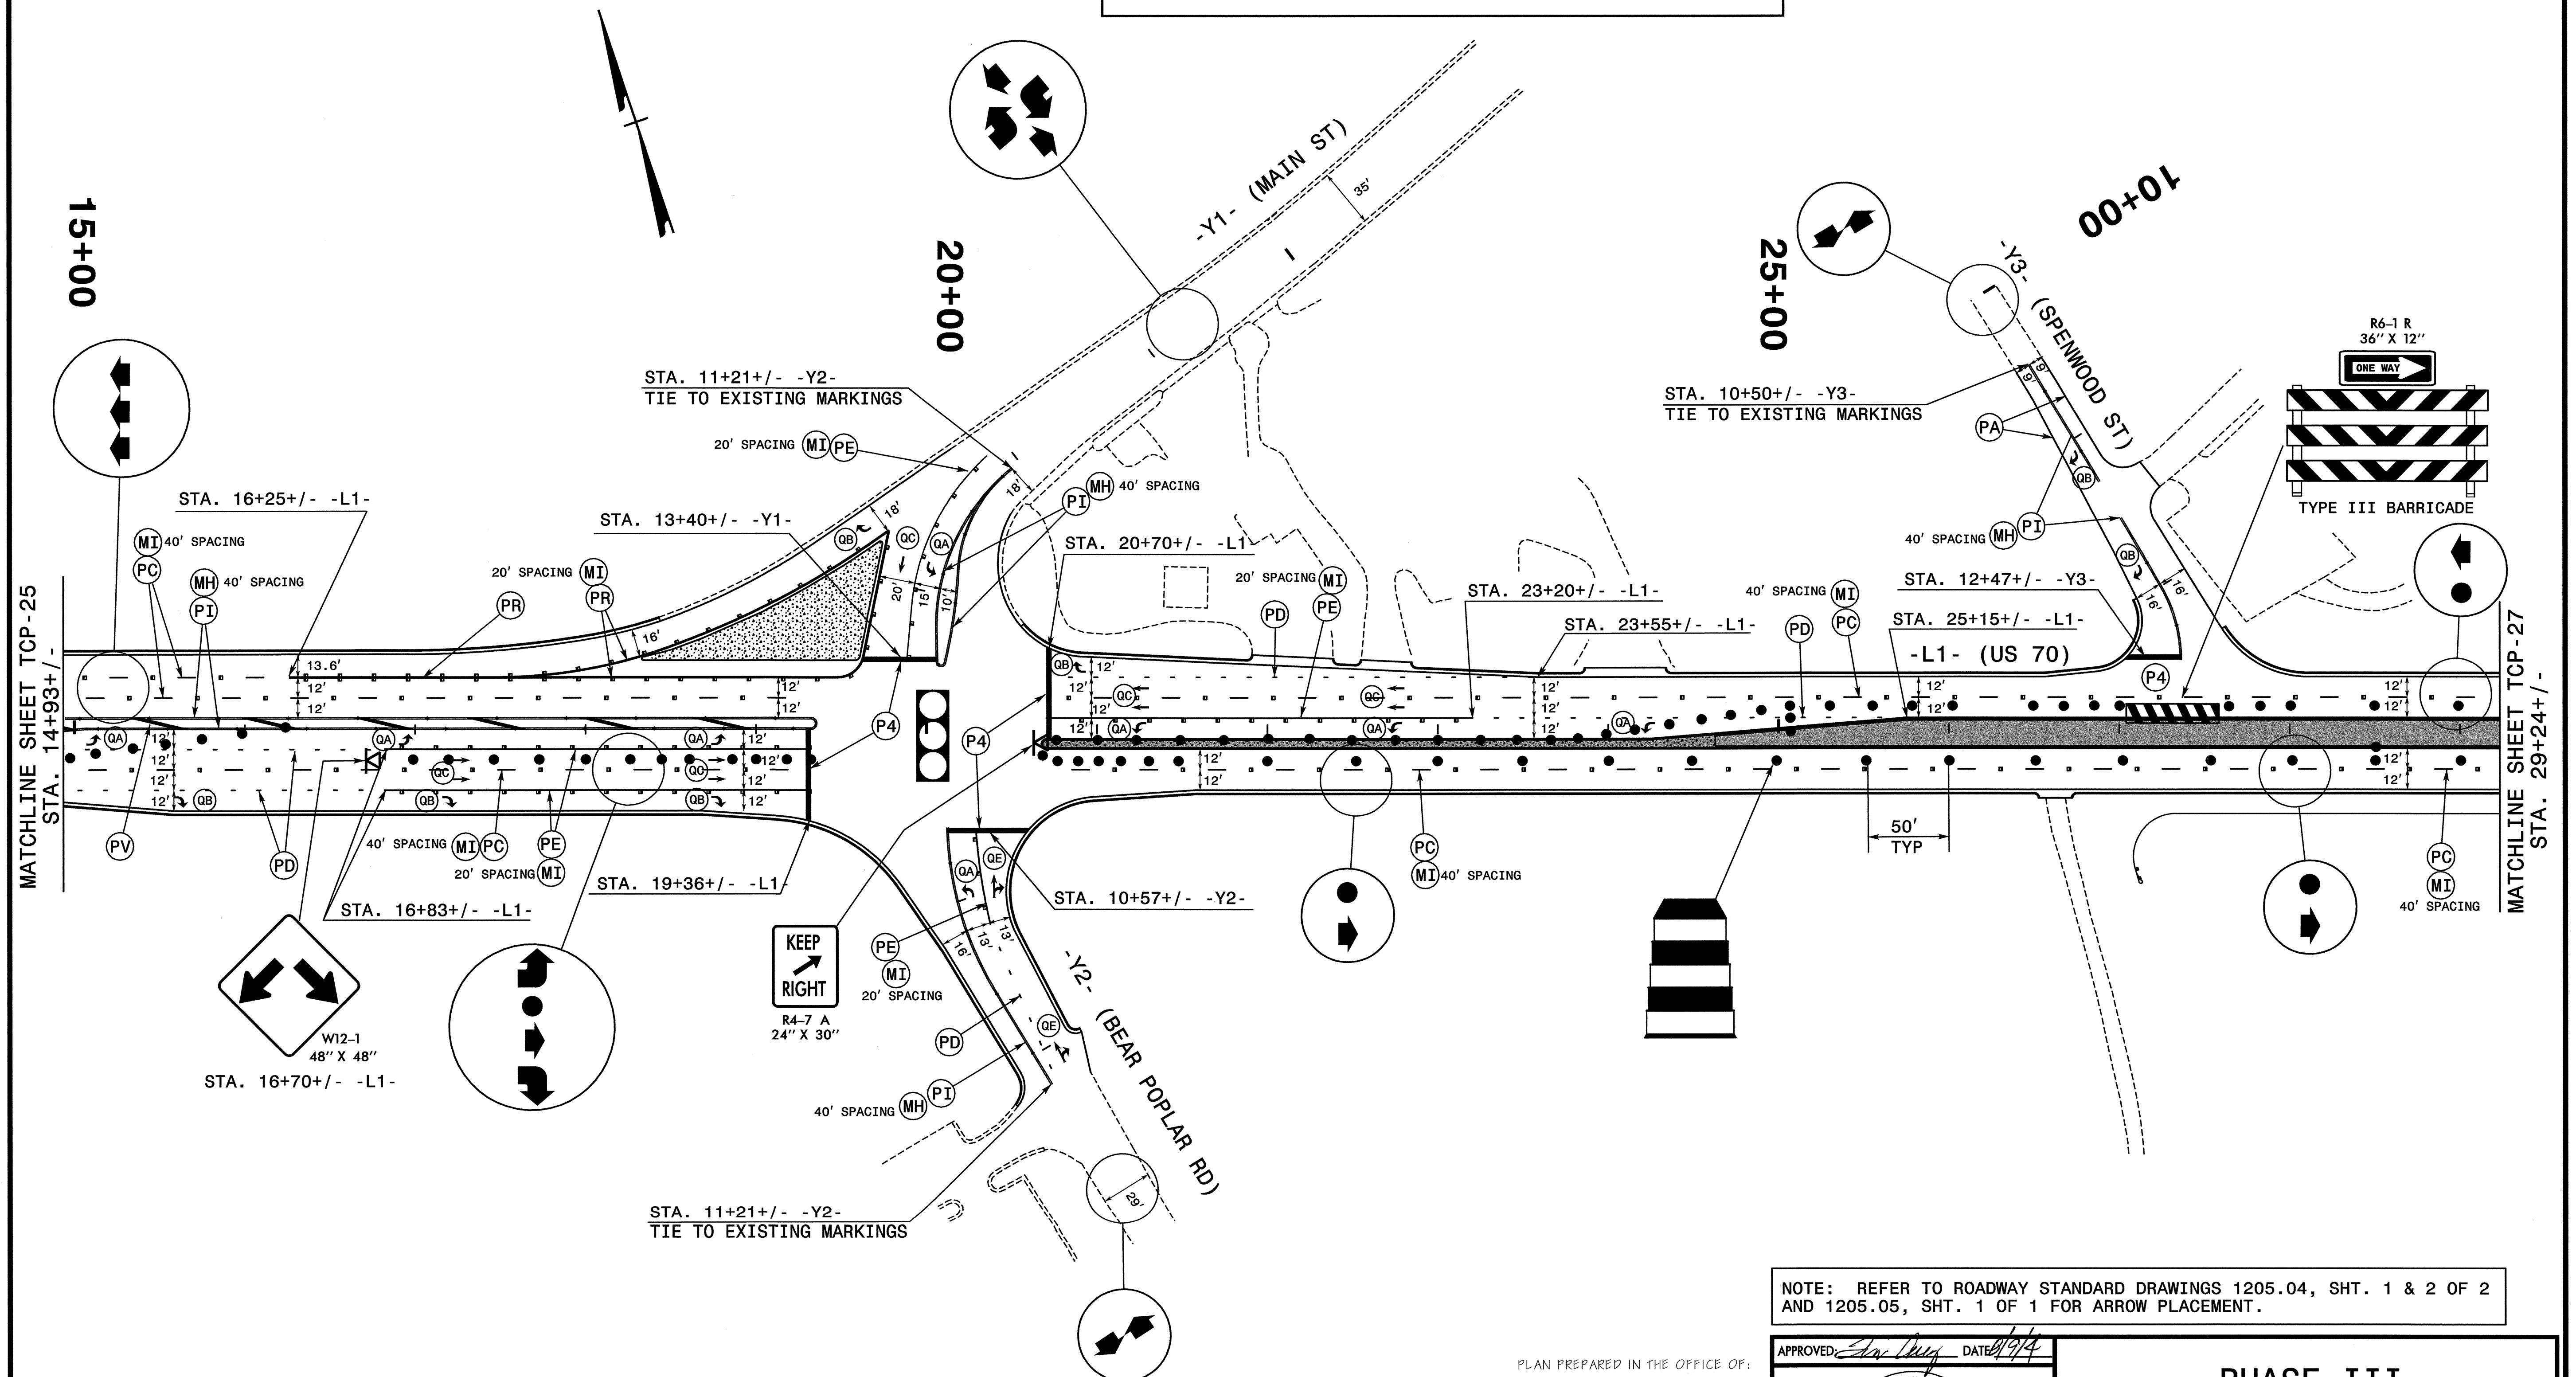

NOTE: REFER TO ROADWAY STANDARD DRAWINGS 1205.04, SHT. 1 & 2 OF 2 AND 1205.05, SHT. 1 OF 1 FOR ARROW PLACEMENT.

PLAN PREPARED IN THE OFFICE OF:

 TRANSPORTATION GROUP, INC.
 800 W. HILL STREET, SUITE 202
 CHARLOTTE, NC 28208
 PH: (980) 321-0202 FAX: (980) 321-0108

APPROVED: *[Signature]* DATE: 6/04

PHASE III	
SCALE: NONE	REVISIONS
DATE: 6/04	
DWG. BY: LDA	
DESIGN BY: TMA	
REVIEWED BY: TMA	