

BREAKLINE  
(SEE SHEET TCP-23)

W1-4L  
48" X 48"  
**50**  
M.P.H.  
W13-1  
24" X 24"  
STA. 212+70+/- -L2-

STA. 226+80+/- -L2-  
W1-4L  
48" X 48"  
**50**  
M.P.H.  
W13-1  
24" X 24"

STA. 226+46+/- -L2-

STA. 225+00+/- -L2-  
END CONSTRUCTION


R11-2  
48" X 30"  
ROAD  
CLOSED  
TYPE III BARRICADE  
STA. 218+00+/- -L2-  
STA. 219+00+/- -L2-

PLAN PREPARED IN THE OFFICE OF:  
**Kubilins**  
TRANSPORTATION GROUP, INC.  
800 W. HILL STREET, SUITE 202  
CHARLOTTE, NC 28208  
PH: (980) 321-0202 FAX: (980) 321-0108

APPROVED: *Tom Gray* DATE: 6/04  
SEAL  
NORTH CAROLINA  
PROFESSIONAL  
ENGINEER  
TIM ARLEY  
025465

**PHASE II**

SCALE: NONE  
DATE: 6/04  
DWG. BY: LDA  
DESIGN BY: TMA  
REVIEWED BY: TMA

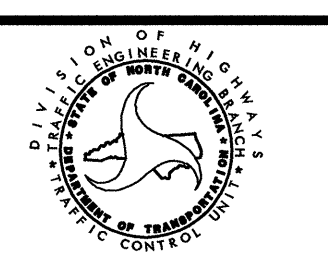

NO.	REVISIONS