


CONSTRUCT -Y10- DURING AN INTERMEDIATE CONTRACT TIME WITH
-Y10- TRAFFIC ON AN OFFSITE DETOUR AS SHOWN ON TCP-35.
UPON CONSTRUCTION COMPLETION, INSTALL PAVEMENT MARKINGS
AND MARKERS AS SHOWN AND RE-OPEN -Y10- TO TRAFFIC.
SEE SPECIAL PROVISIONS AND PROJECT PHASING.

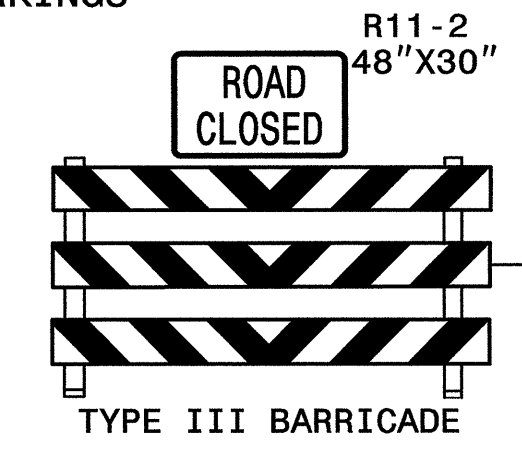

PLAN PREPARED IN THE OFFICE OF:
Kubilins
TRANSPORTATION GROUP, INC.
800 W. HILL STREET, SUITE 202
CHARLOTTE, NC 28208
PH: (980) 321-0202 FAX: (980) 321-0108

| APPROVED: <i>Smalley</i> DATE: <i>6/04</i> | | PHASE I | | | | | | | |
|---|--|----------------|---|--|-----------|--|--|--|--|
| SCALE: NONE DATE: 6/04 DWG. BY: LDA DESIGN BY: TMA REVIEWED BY: TMA | | | <table border="1"> <tr> <th colspan="2">REVISIONS</th> </tr> <tr> <td> </td> <td> </td> </tr> <tr> <td> </td> <td> </td> </tr> </table> | | REVISIONS | | | | |
| REVISIONS | | | | | | | | | |
| | | | | | | | | | |
| | | | | | | | | | |