


UTILITIES BY OTHERS

NOTE:
ALL PROPOSED UTILITY WORK
SHOWN ON THIS SHEET WILL
BE DONE BY OTHERS

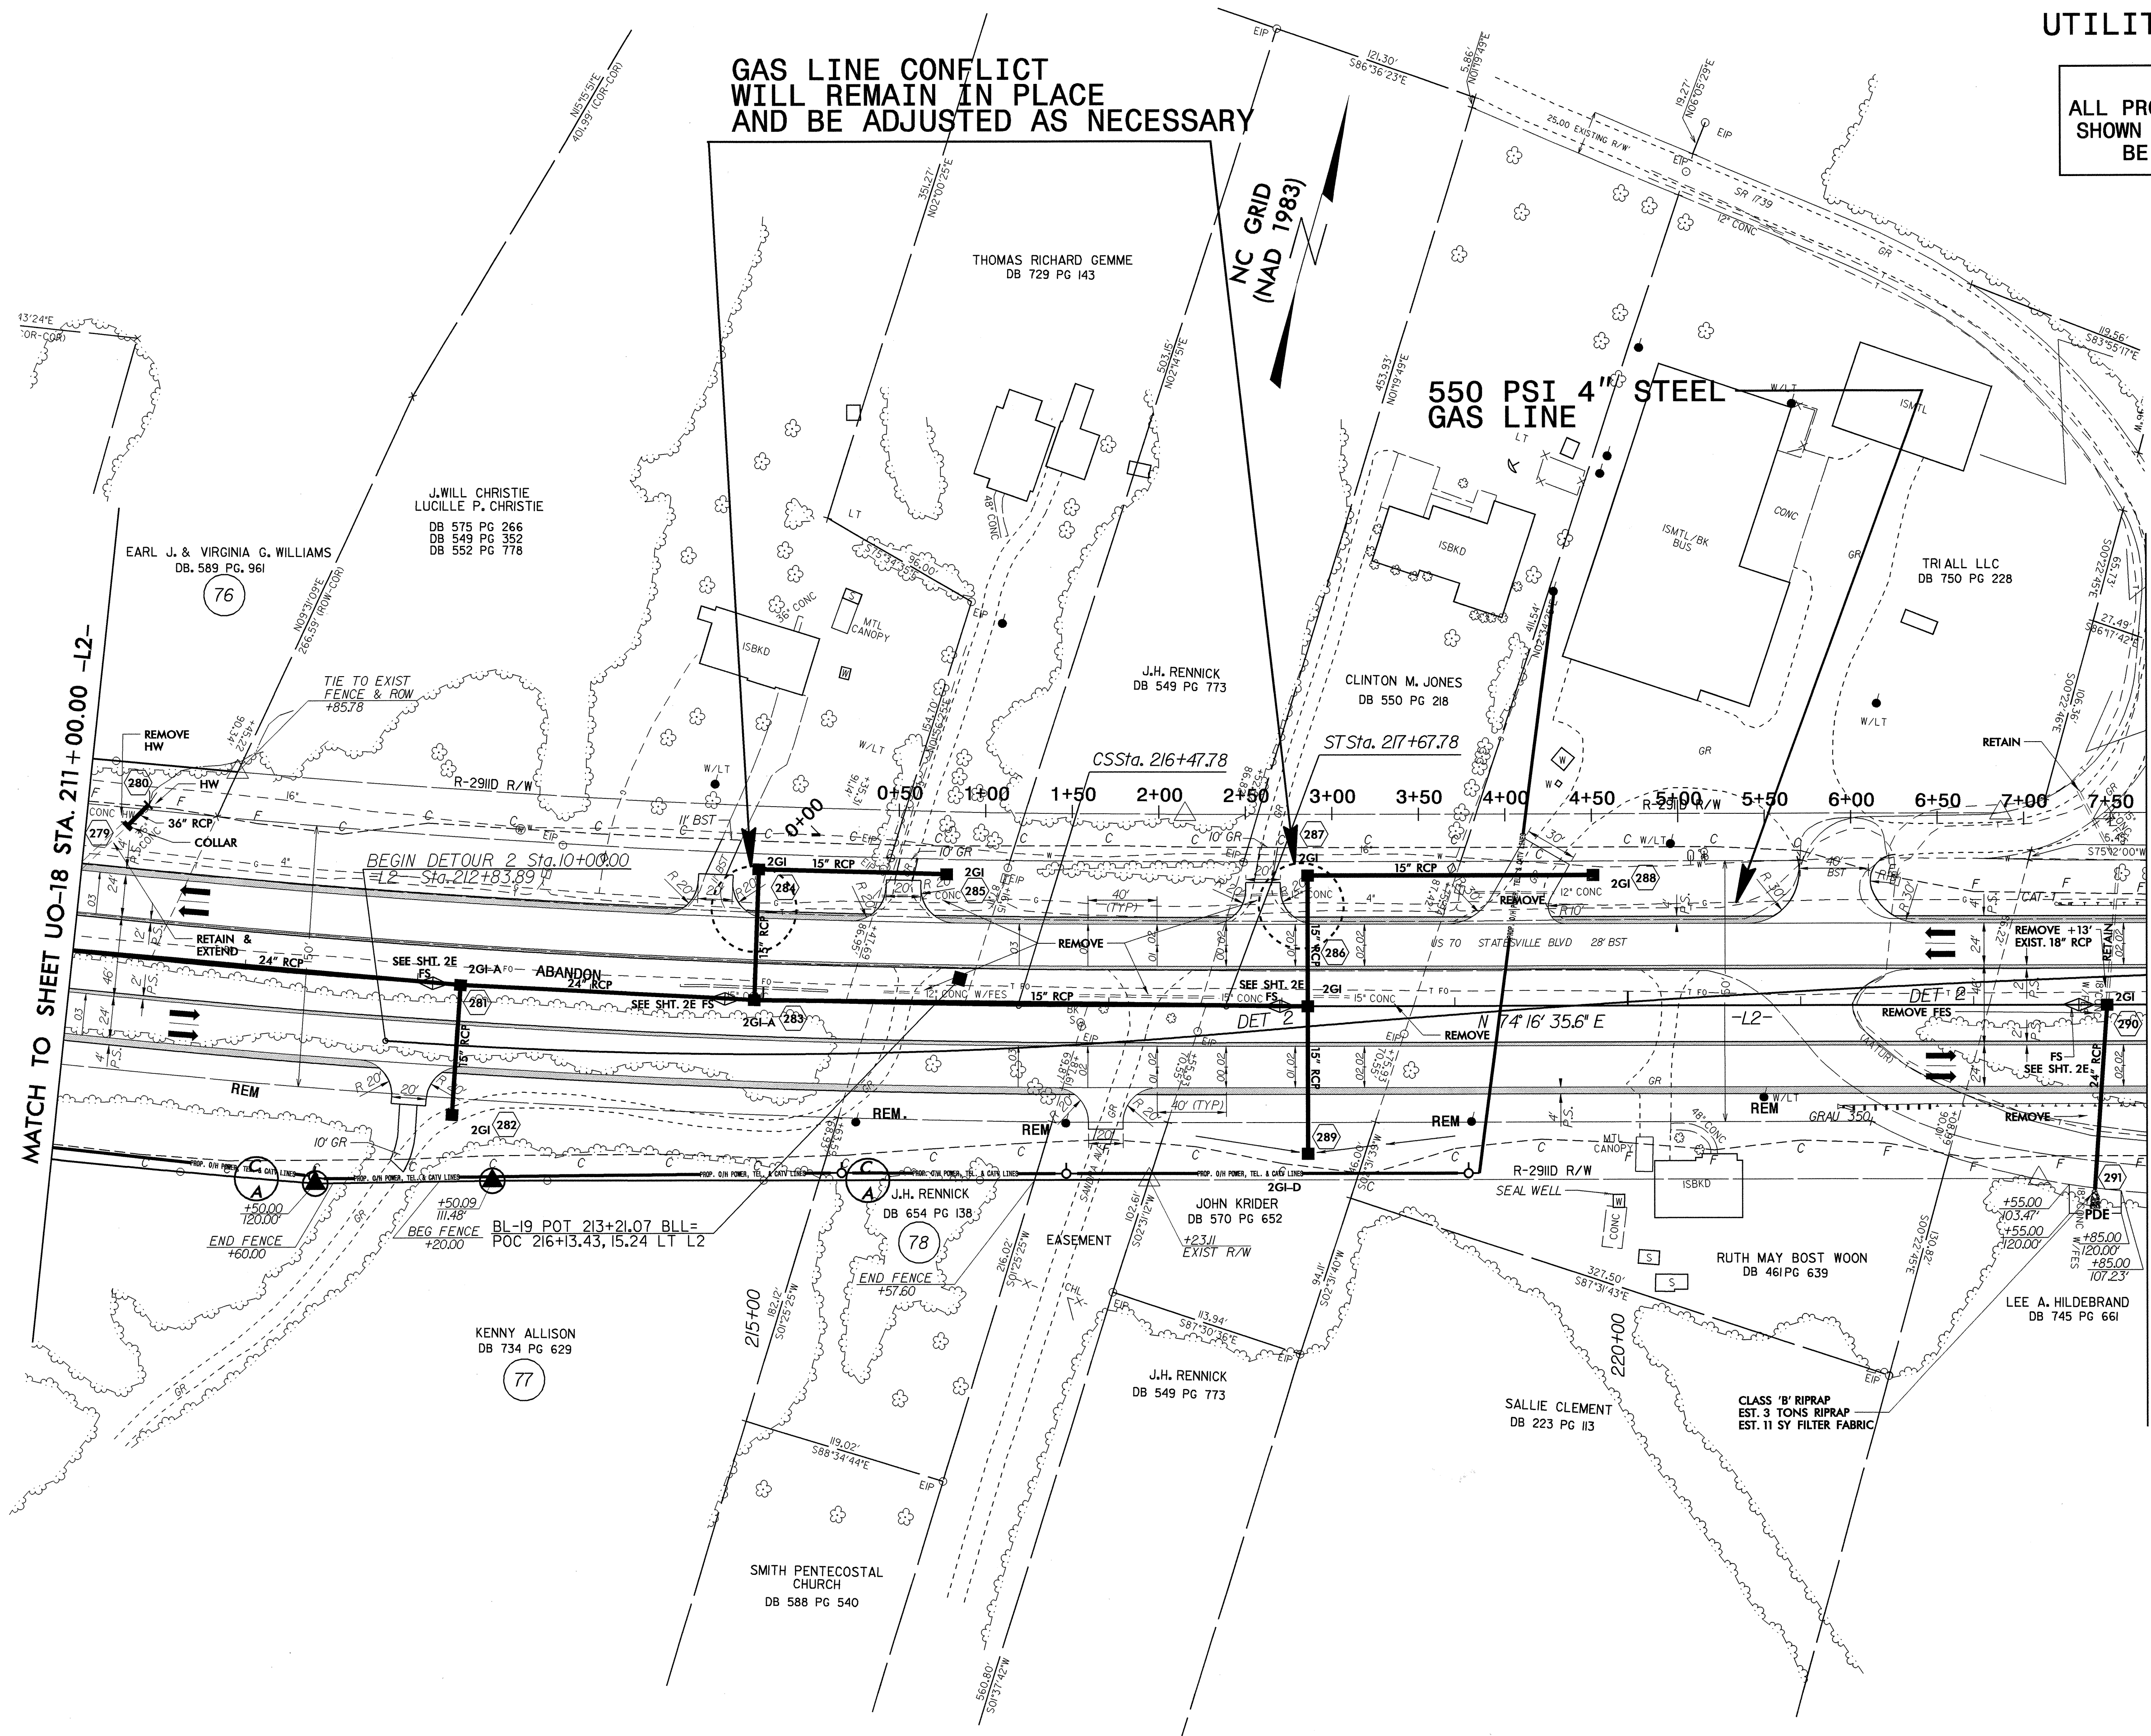

MATCH TO SHEET UO-18 STA. 211+00.00 -L2-

MATCH TO STA. 223+00.00 -L2-

24-AUG-2004 15:35
R:\UT\1104\PROJ\NR2911c\UO19.DGN
User: jay

8/17/99