



### UTILITIES BY OTHERS

**NOTE:**  
ALL PROPOSED UTILITY WORK  
SHOWN ON THIS SHEET WILL  
BE DONE BY OTHERS

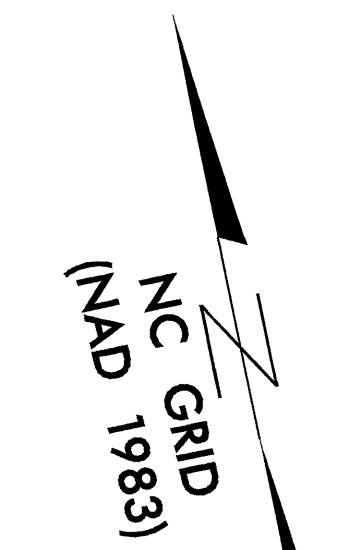

**GAS LINE CONFLICT  
WILL REMAIN IN PLACE  
AND BE ADJUSTED AS NECESSARY**

**CHECK THE GAURDRAIL  
POST DEPTH**

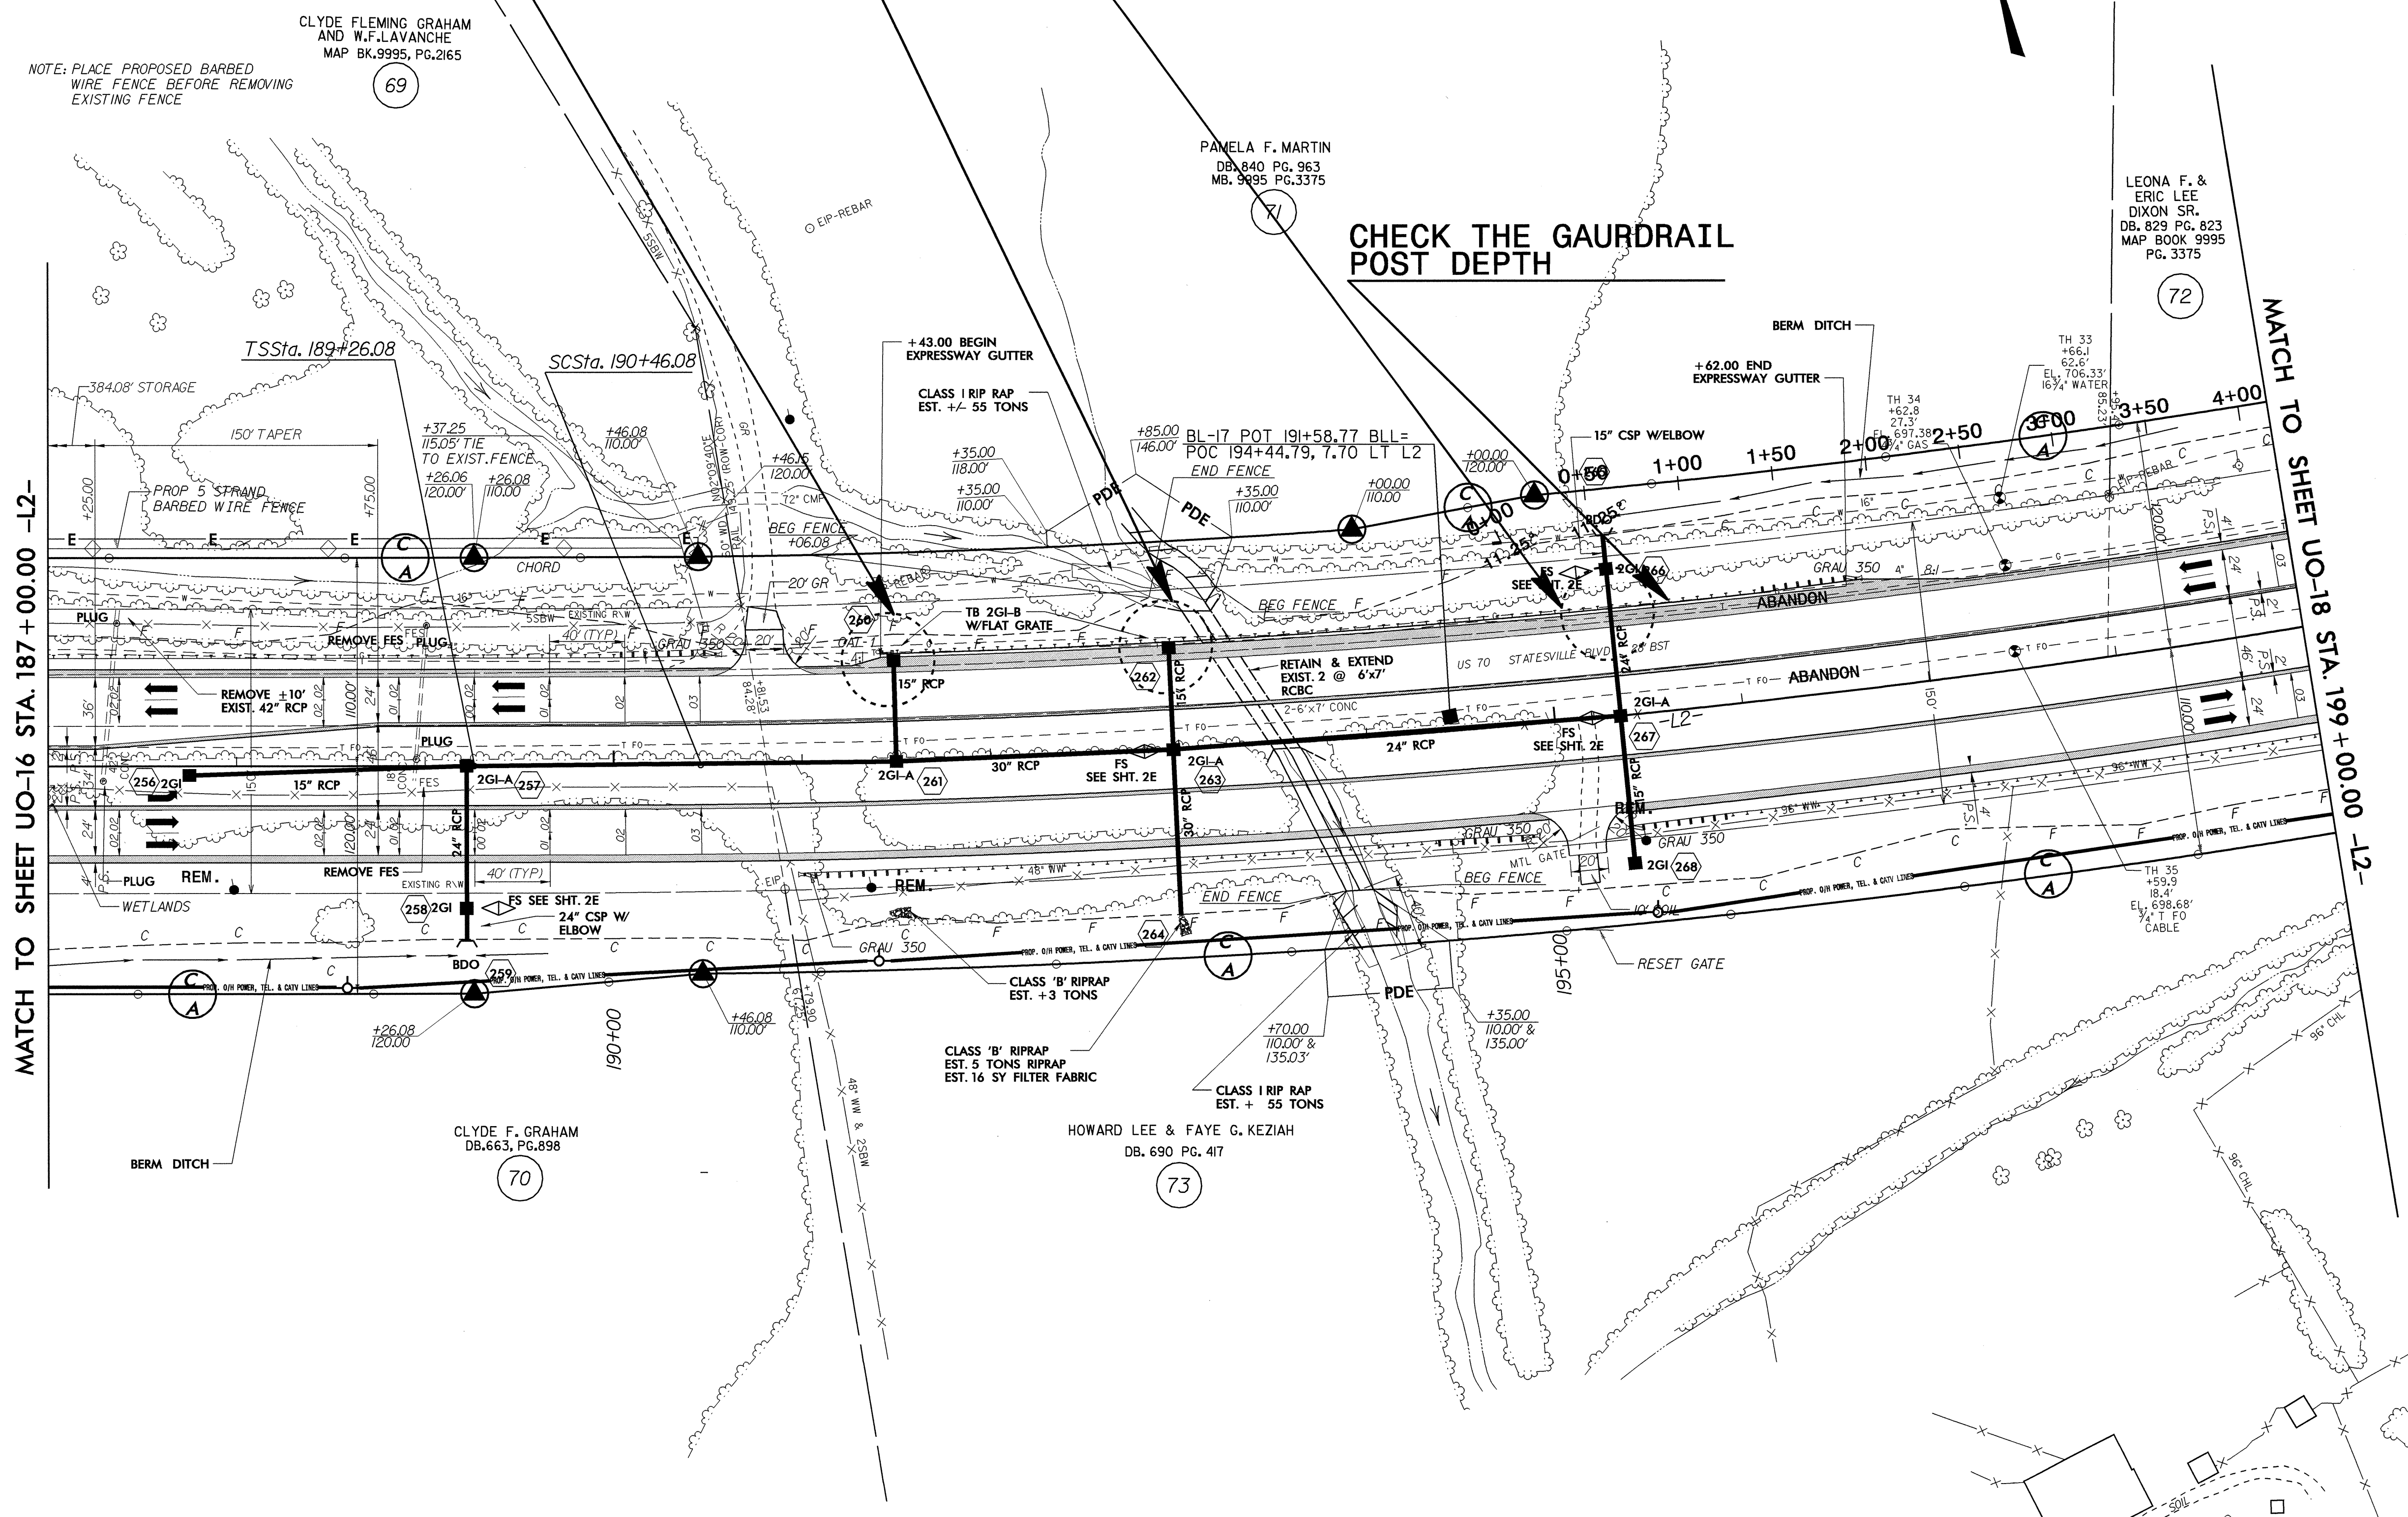

MATCH TO SHEET UO-16 STA. 187 + 00.00 -L2-

MATCH TO SHEET UO-18 STA. 199 + 00.00 -L2-

8/17/99  
24-AUG-2004 15:35  
F:\Utilities\Road\Uo-17\Uo-17.dgn  
PLT DS212266