


UTILITIES BY OTHERS


NOTE:
ALL PROPOSED UTILITY WORK
SHOWN ON THIS SHEET WILL
BE DONE BY OTHERS

GAS LINE CONFLICT
WILL REMAIN IN PLACE
AND BE ADJUSTED AS NECESSARY

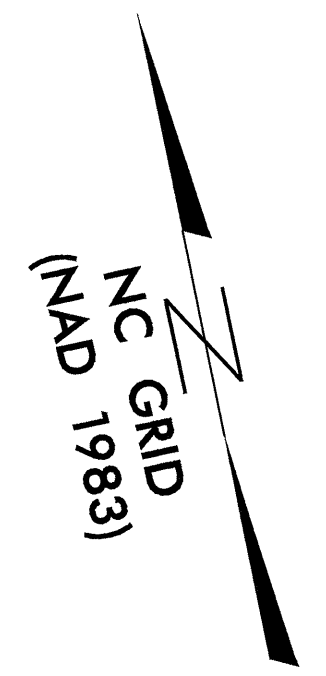

MATCH TO SHEET UO-15 STA. 175+00.00 -L2-

MATCH TO SHEET UO-17 STA. 187+00.00 -L2-

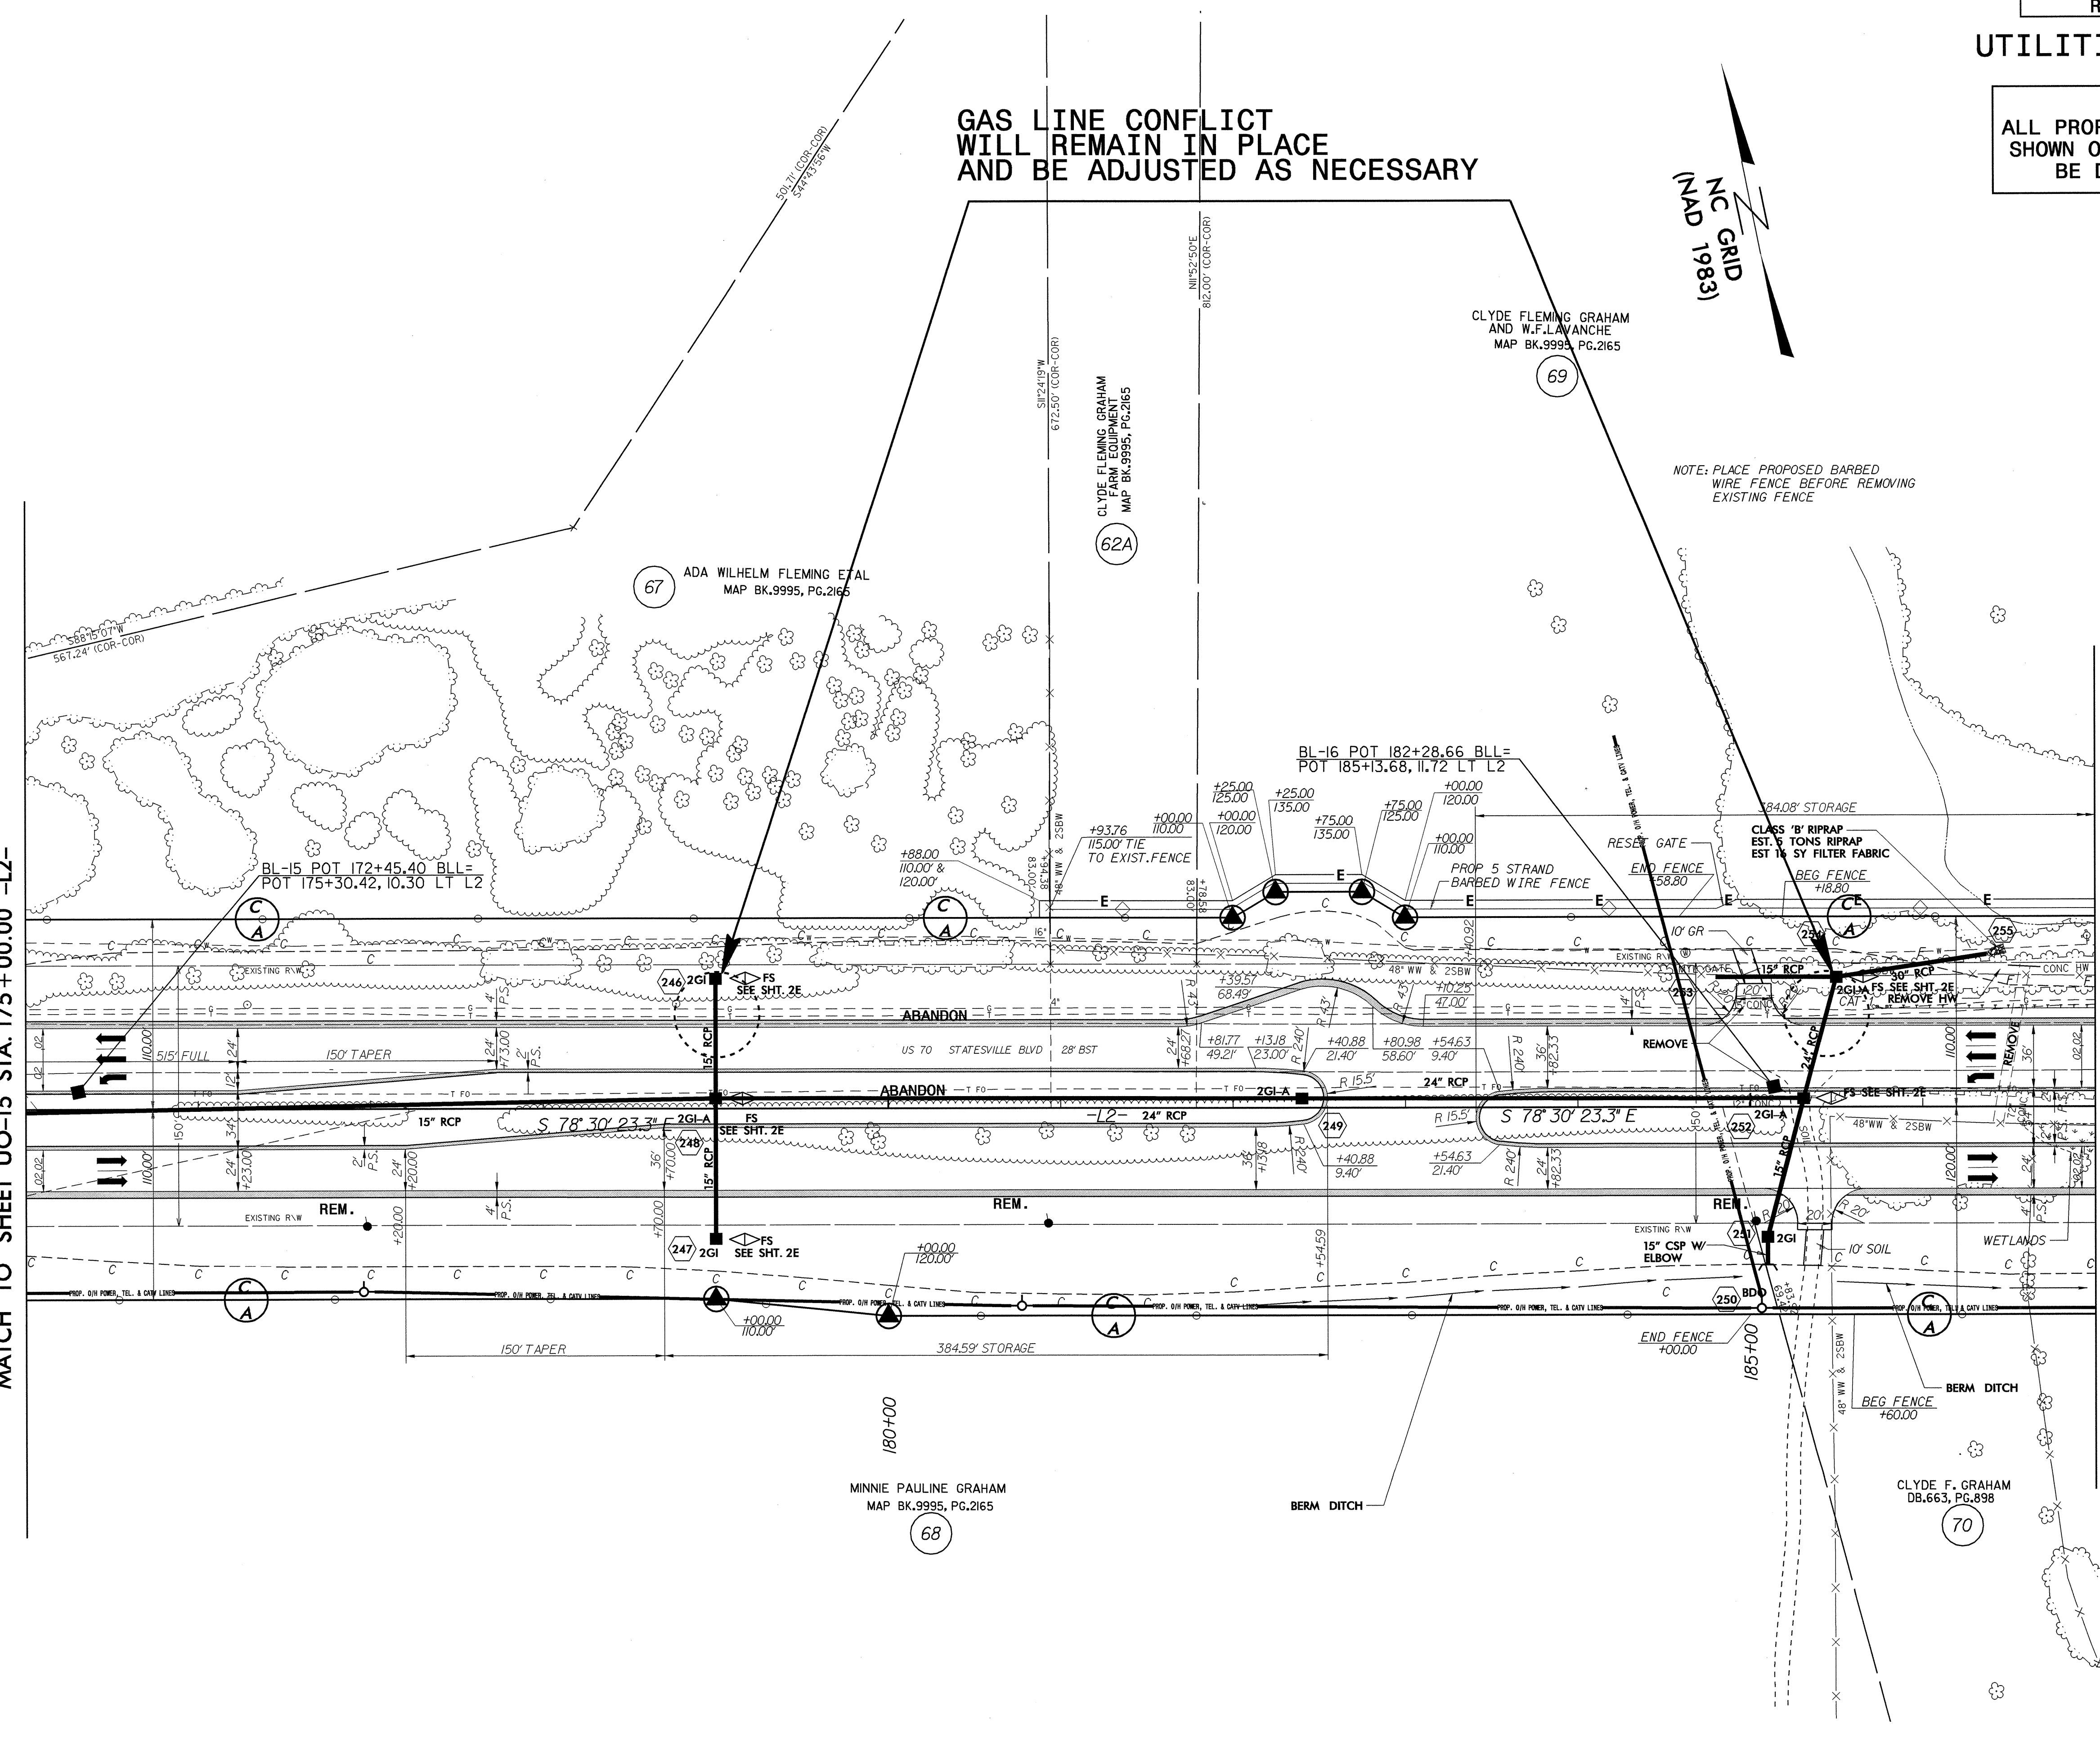

8/17/99
 24-AUC-2004 15:35
 P:\Utilities\RD\UO\N\Pro\N\Pro\N\2911c_U016.dgn
 Job sheet 01 DS212266

MINNIE PAULINE GRAHAM
MAP BK.9995, PG.2165

CLYDE FLEMING GRAHAM
AND W.F.LAVANCHE
MAP BK.9995, PG.2165

ADA WILHELM FLEMING ET AL
MAP BK.9995, PG.2165

CLYDE FLEMING GRAHAM
FARM EQUIPMENT
MAP BK.9995, PG.2165

CLYDE F. GRAHAM
DB.663, PG.898