

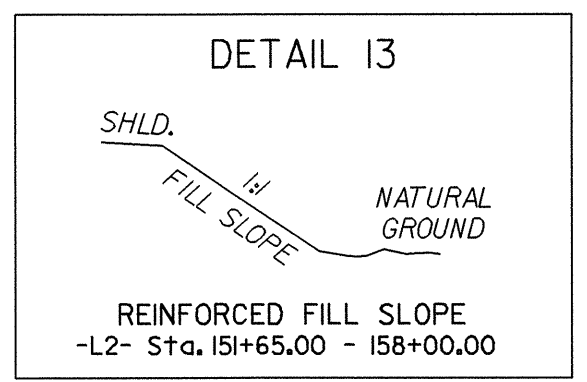


UTILITIES BY OTHERS

NOTE:
ALL PROPOSED UTILITY WORK
SHOWN ON THIS SHEET WILL
BE DONE BY OTHERS

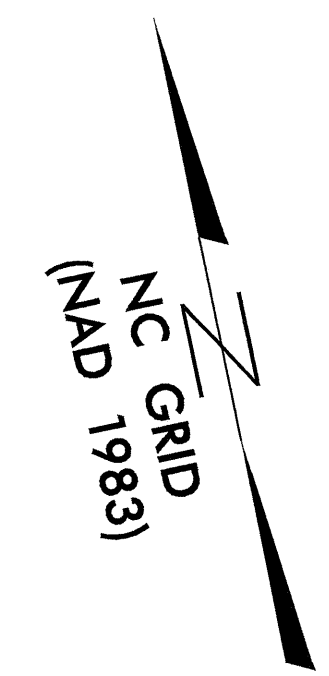

**GAS LINE CONFLICT
WILL REMAIN IN PLACE
AND BE ADJUSTED AS NECESSARY**

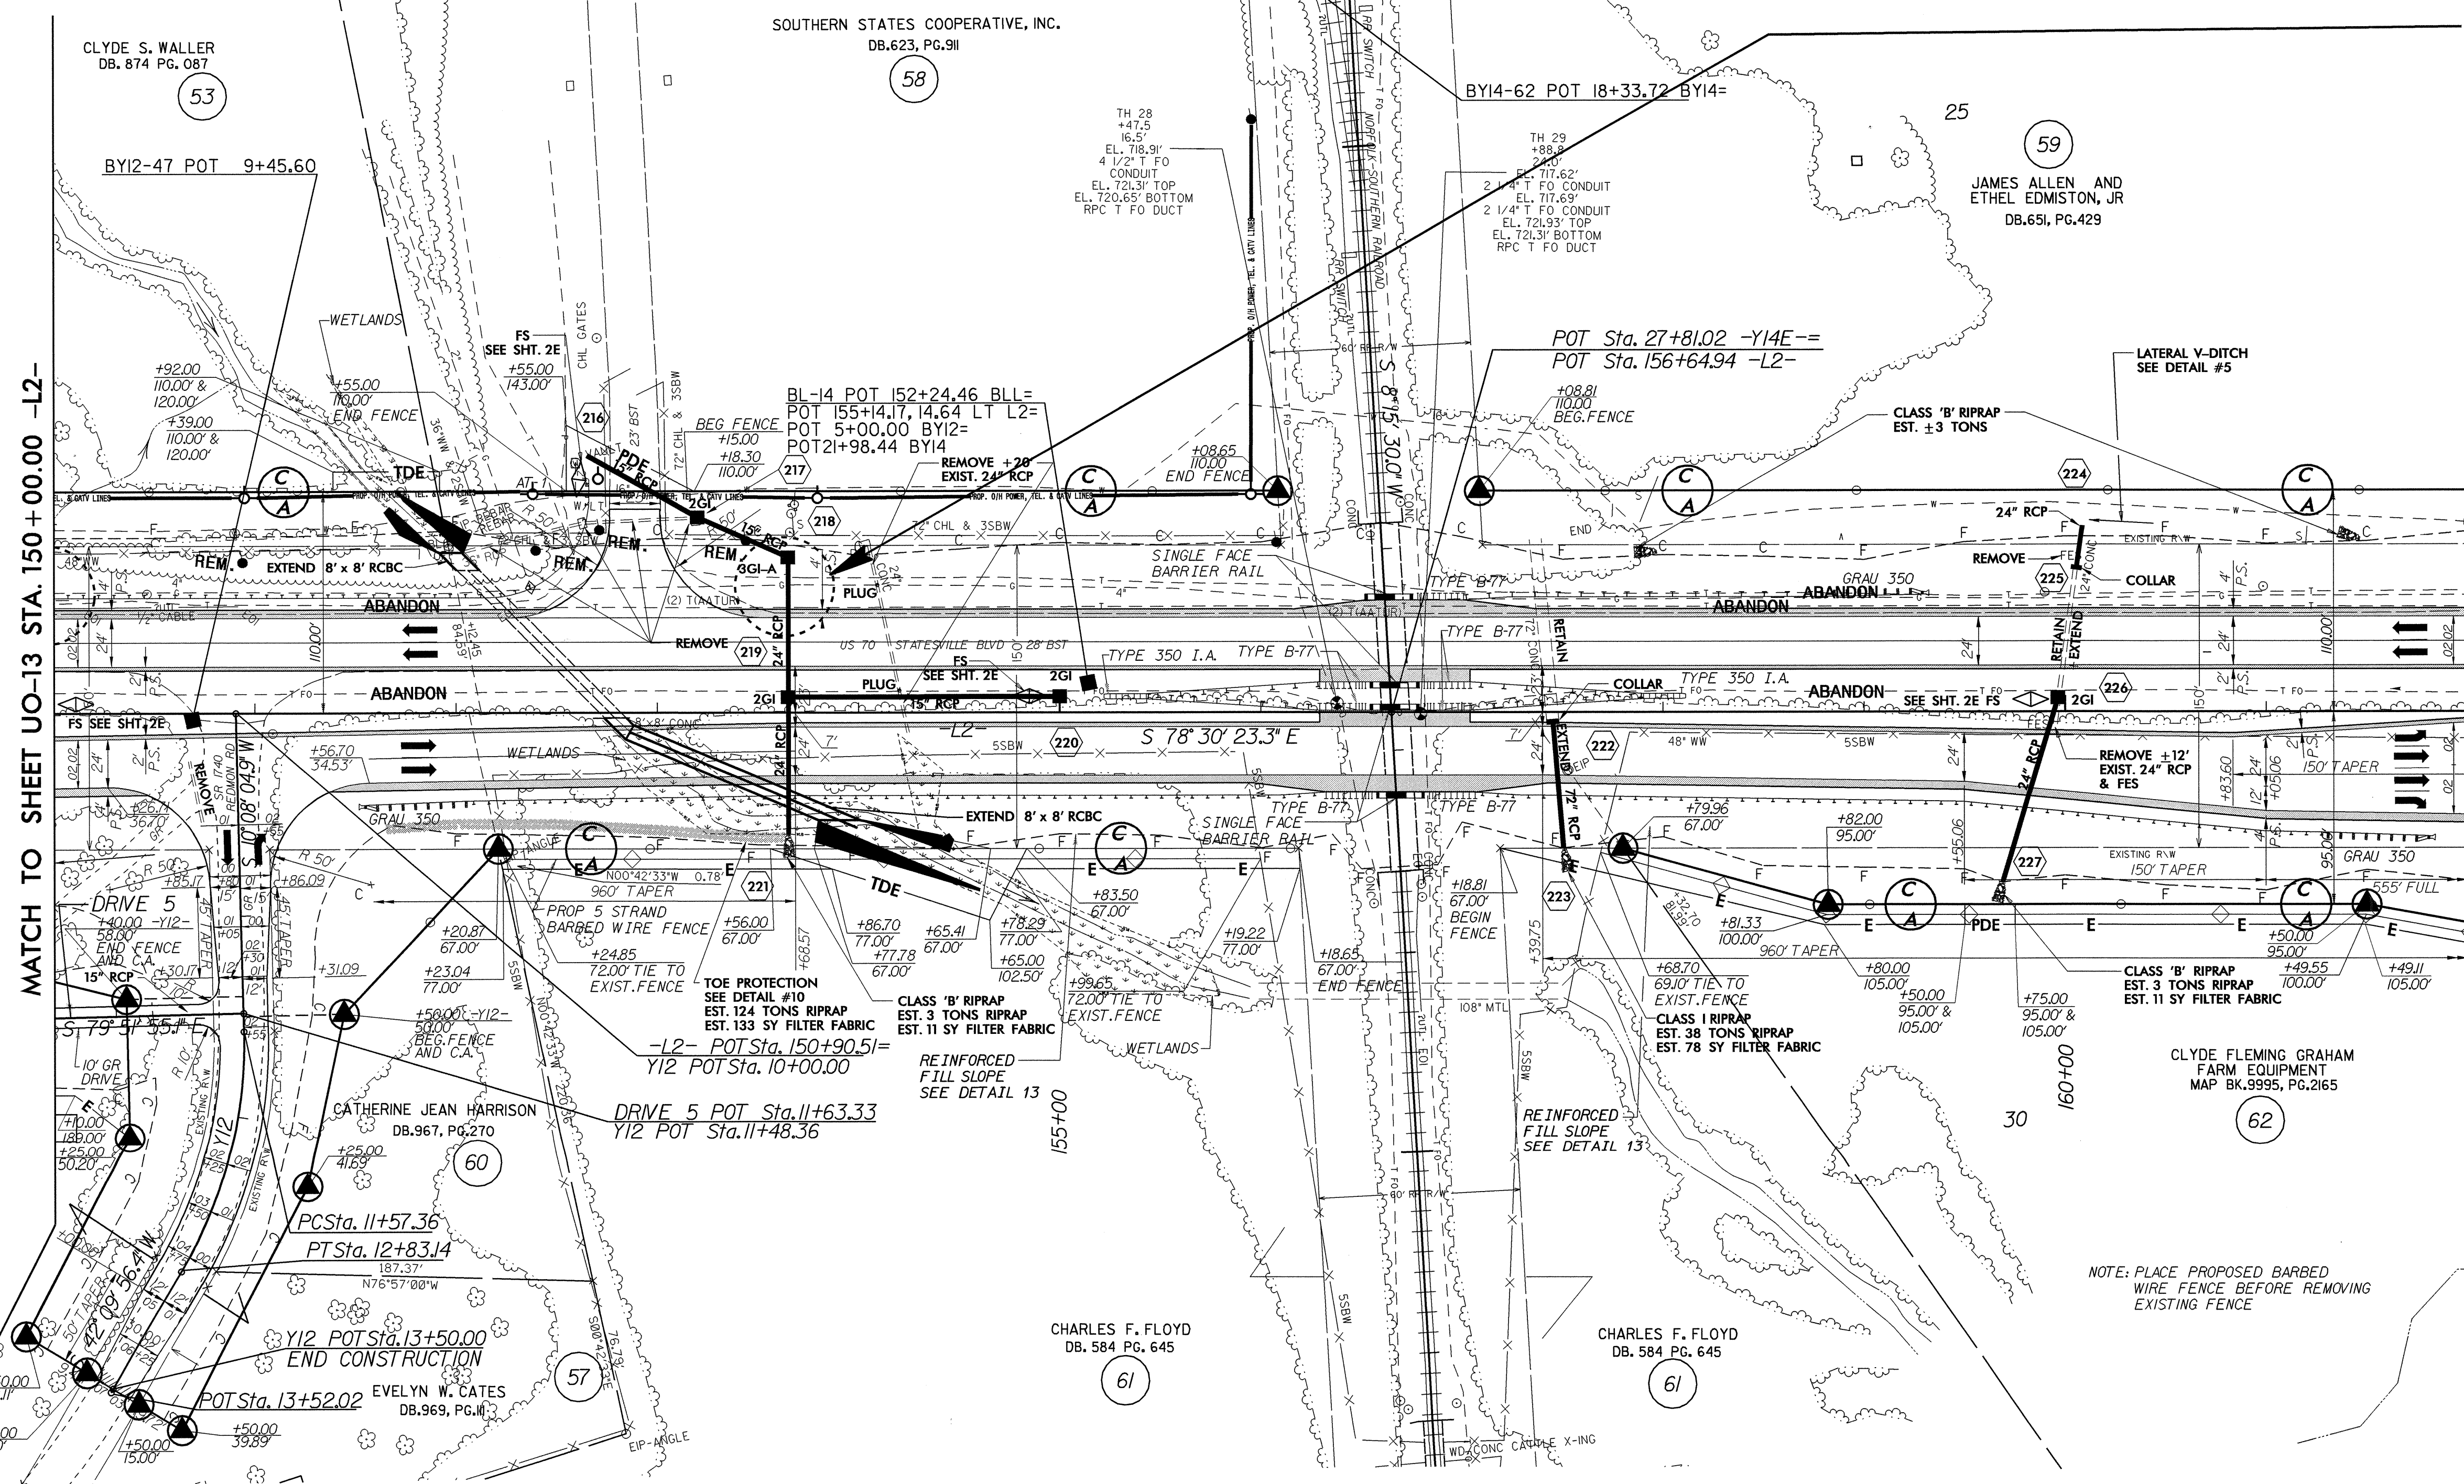

MATCH TO SHEET UO-13 STA. 150+00.00 -L2-

MATCH TO SHEET UO-15 STA. 162+00.00 -L2-

8/17/99

24-AUG-2004 15:33
R:\UO\14\1403\1403.dwg
D:\1403\1403.dwg

NOTE: PLACE PROPOSED BARBED WIRE FENCE BEFORE REMOVING EXISTING FENCE