



UTILITIES BY OTHERS

NOTE:
ALL PROPOSED UTILITY WORK
SHOWN ON THIS SHEET WILL
BE DONE BY OTHERS

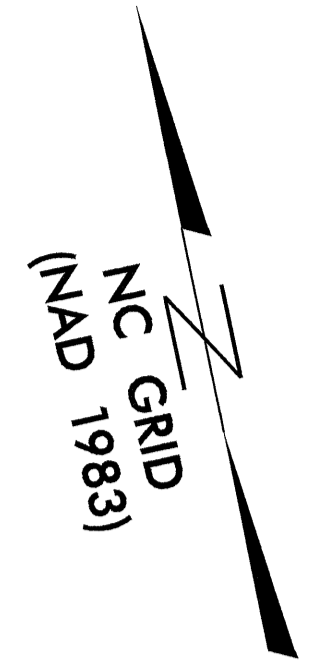

GAS LINE CONFLICT
WILL REMAIN IN PLACE
AND BE ADJUSTED AS NECESSARY

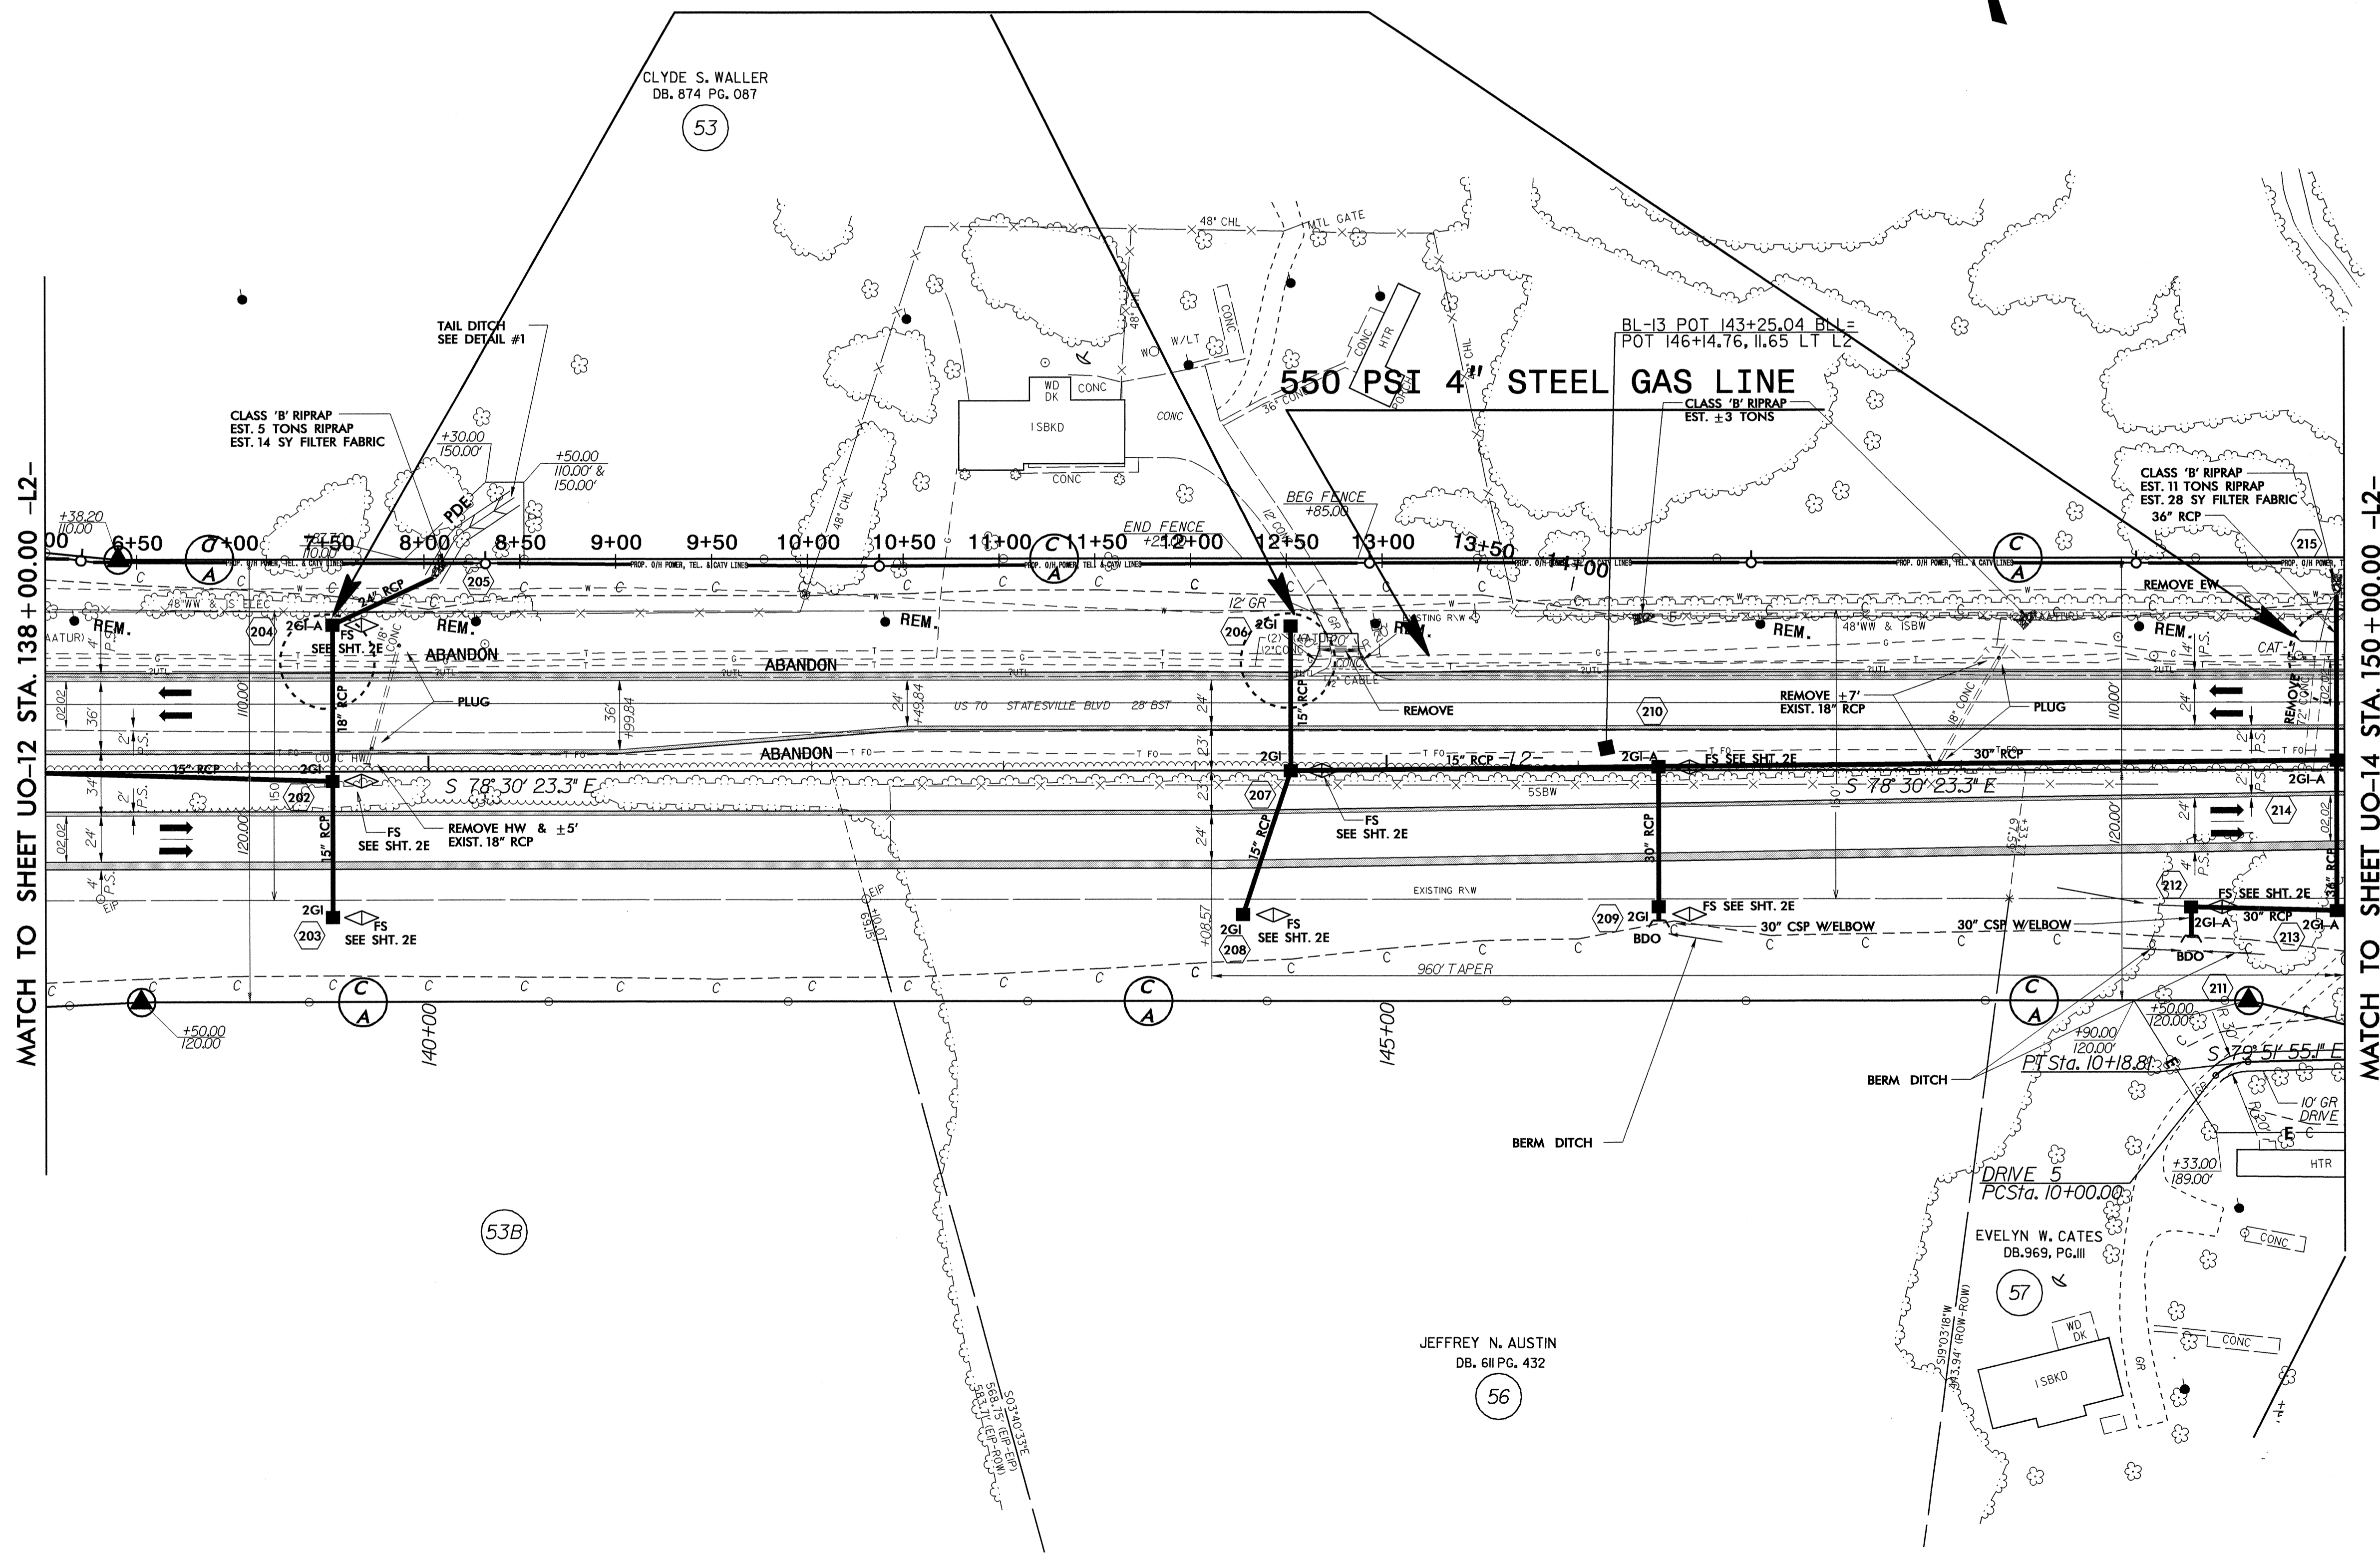

8/17/99
 24-AUG-2004 15:31
 R:\Utilities\Proj\VR2911c-U013.DGN
 PlotSheet.plt AT DS212286