


UTILITIES BY OTHERS

NOTE:  
ALL PROPOSED UTILITY WORK  
SHOWN ON THIS SHEET WILL  
BE DONE BY OTHERS

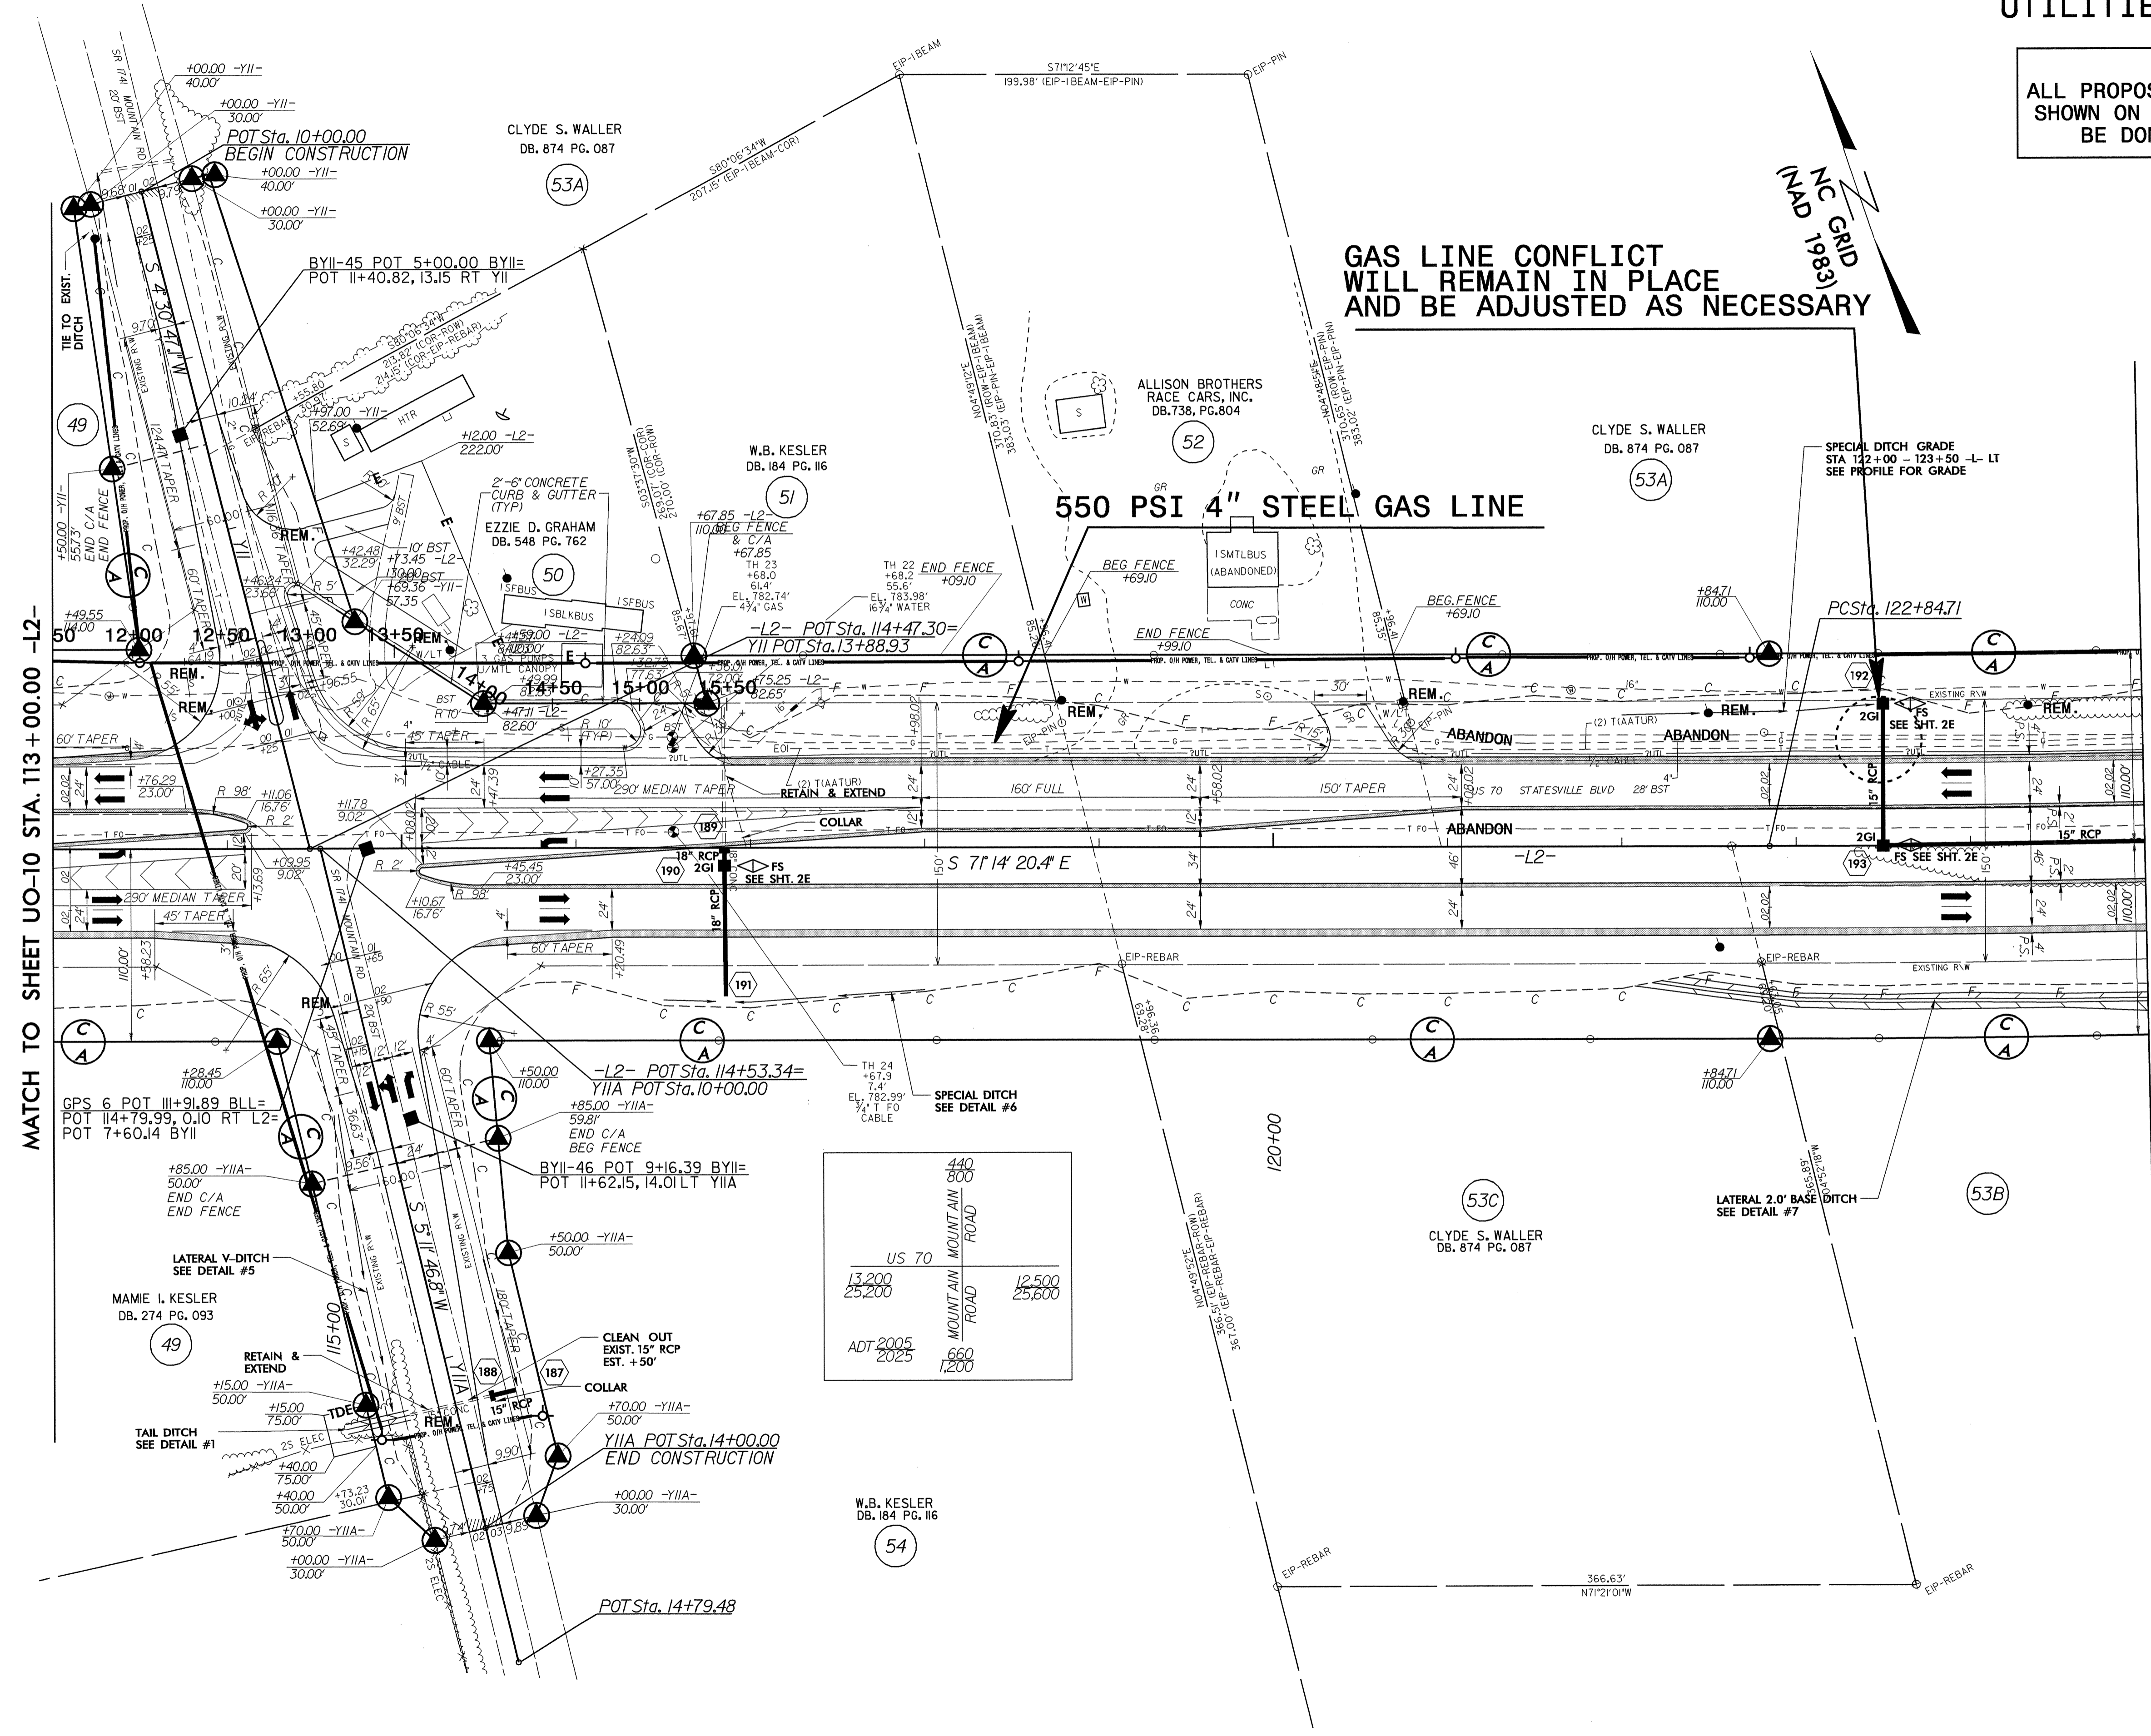

GAS LINE CONFLICT  
WILL REMAIN IN PLACE  
AND BE ADJUSTED AS NECESSARY

	440	MOUNTAIN ROAD	800
US 70	13,200	MOUNTAIN ROAD	12,500
	25,200		25,600
ADT 2005		MOUNTAIN ROAD	660
2025			1,200

MATCH TO SHEET UO-10 STA. 113+00.00 -L2-

MATCH TO SHEET UO-12 STA. 125+00.00 -L2-

8/17/99

21 AUG 2004 15:31 U:\Projects\2911c\UO11.dgn  
11/22/06