
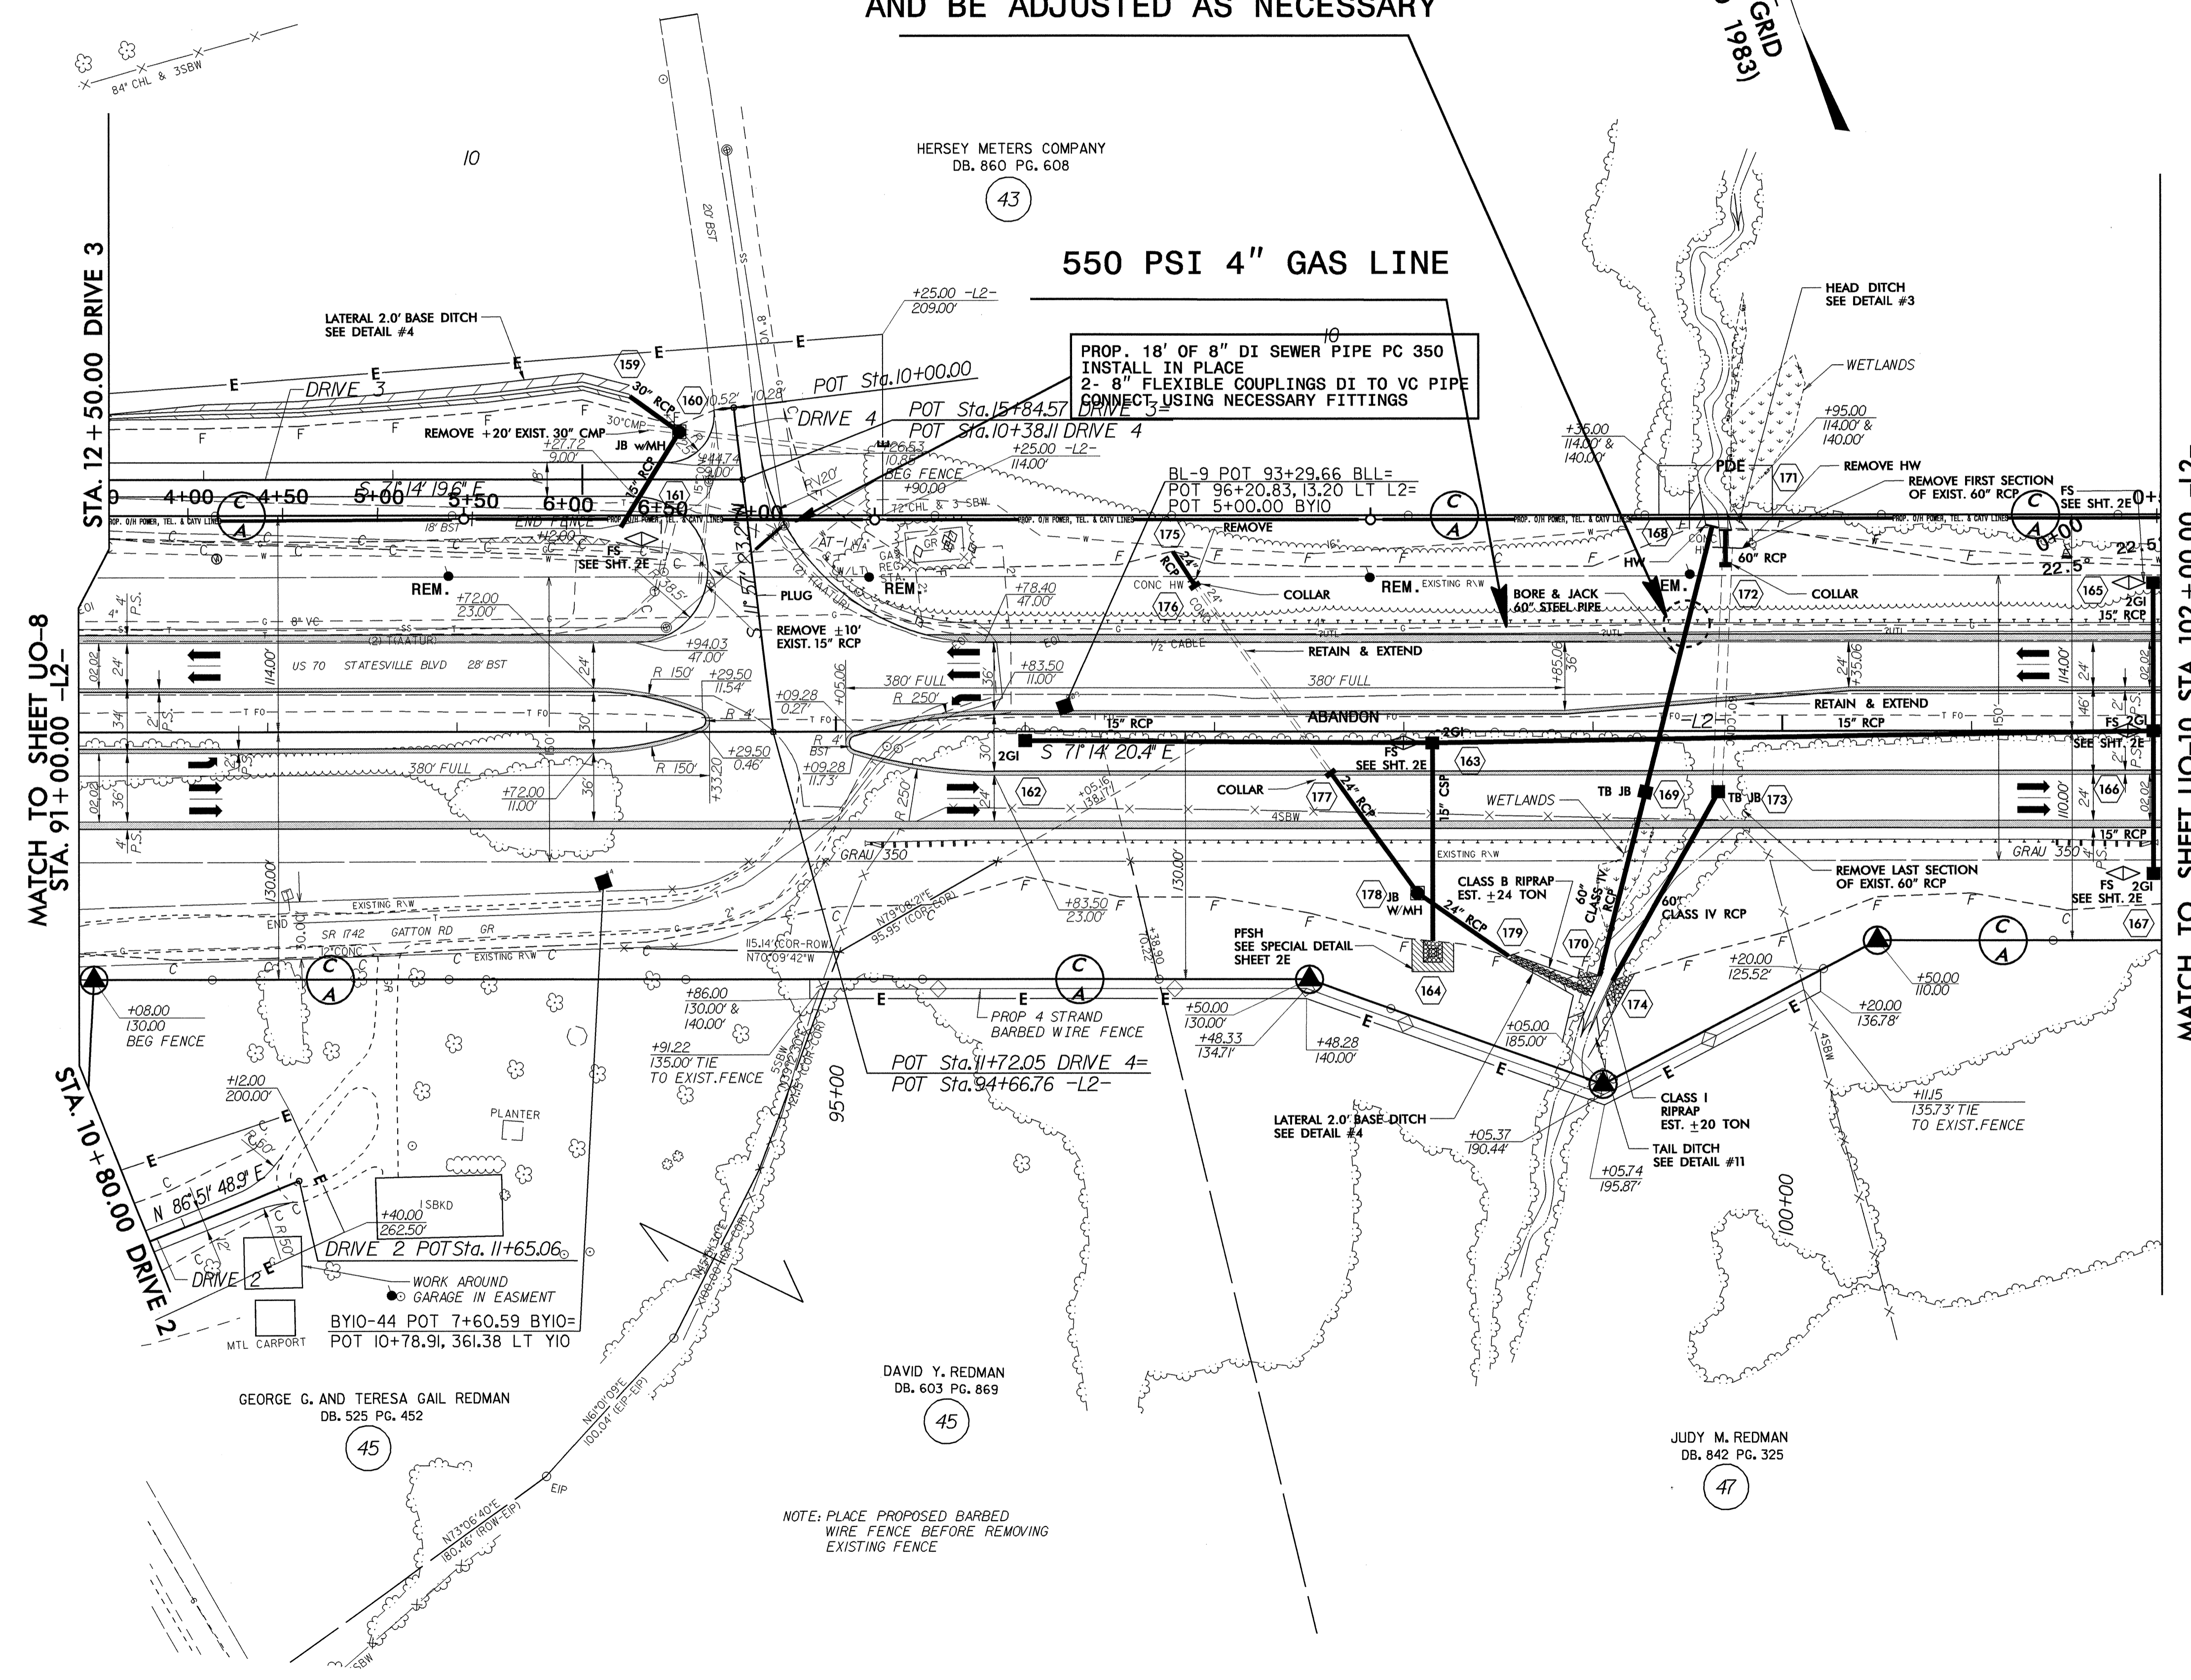


UTILITIES BY OTHERS

NOTE:
ALL PROPOSED UTILITY WORK
SHOWN ON THIS SHEET WILL
BE DONE BY OTHERS

**GAS LINE CONFLICT
WILL REMAIN IN PLACE
AND BE ADJUSTED AS NECESSARY**

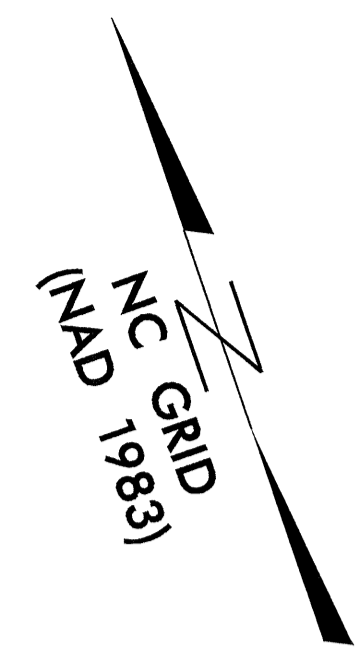

MATCH TO SHEET UO-8
STA. 91+00.00 -L2-

MATCH TO SHEET UO-10 STA. 102+00.00 -L2-

NOTE: PLACE PROPOSED BARBED WIRE FENCE BEFORE REMOVING EXISTING FENCE

8/17/99

24-AUG-2004 15:31
R:\Utilities\Proj_Uo-9\RC911c_UO9.DGN
10/21/2004 10:26