


UTILITIES BY OTHERS

NOTE:
ALL PROPOSED UTILITY WORK
SHOWN ON THIS SHEET WILL
BE DONE BY OTHERS

8/17/99

 24-AUG-2004 15:31
 U:\Projects\NR2911c-U08.dgn
 Plot sheet... AT DS212266

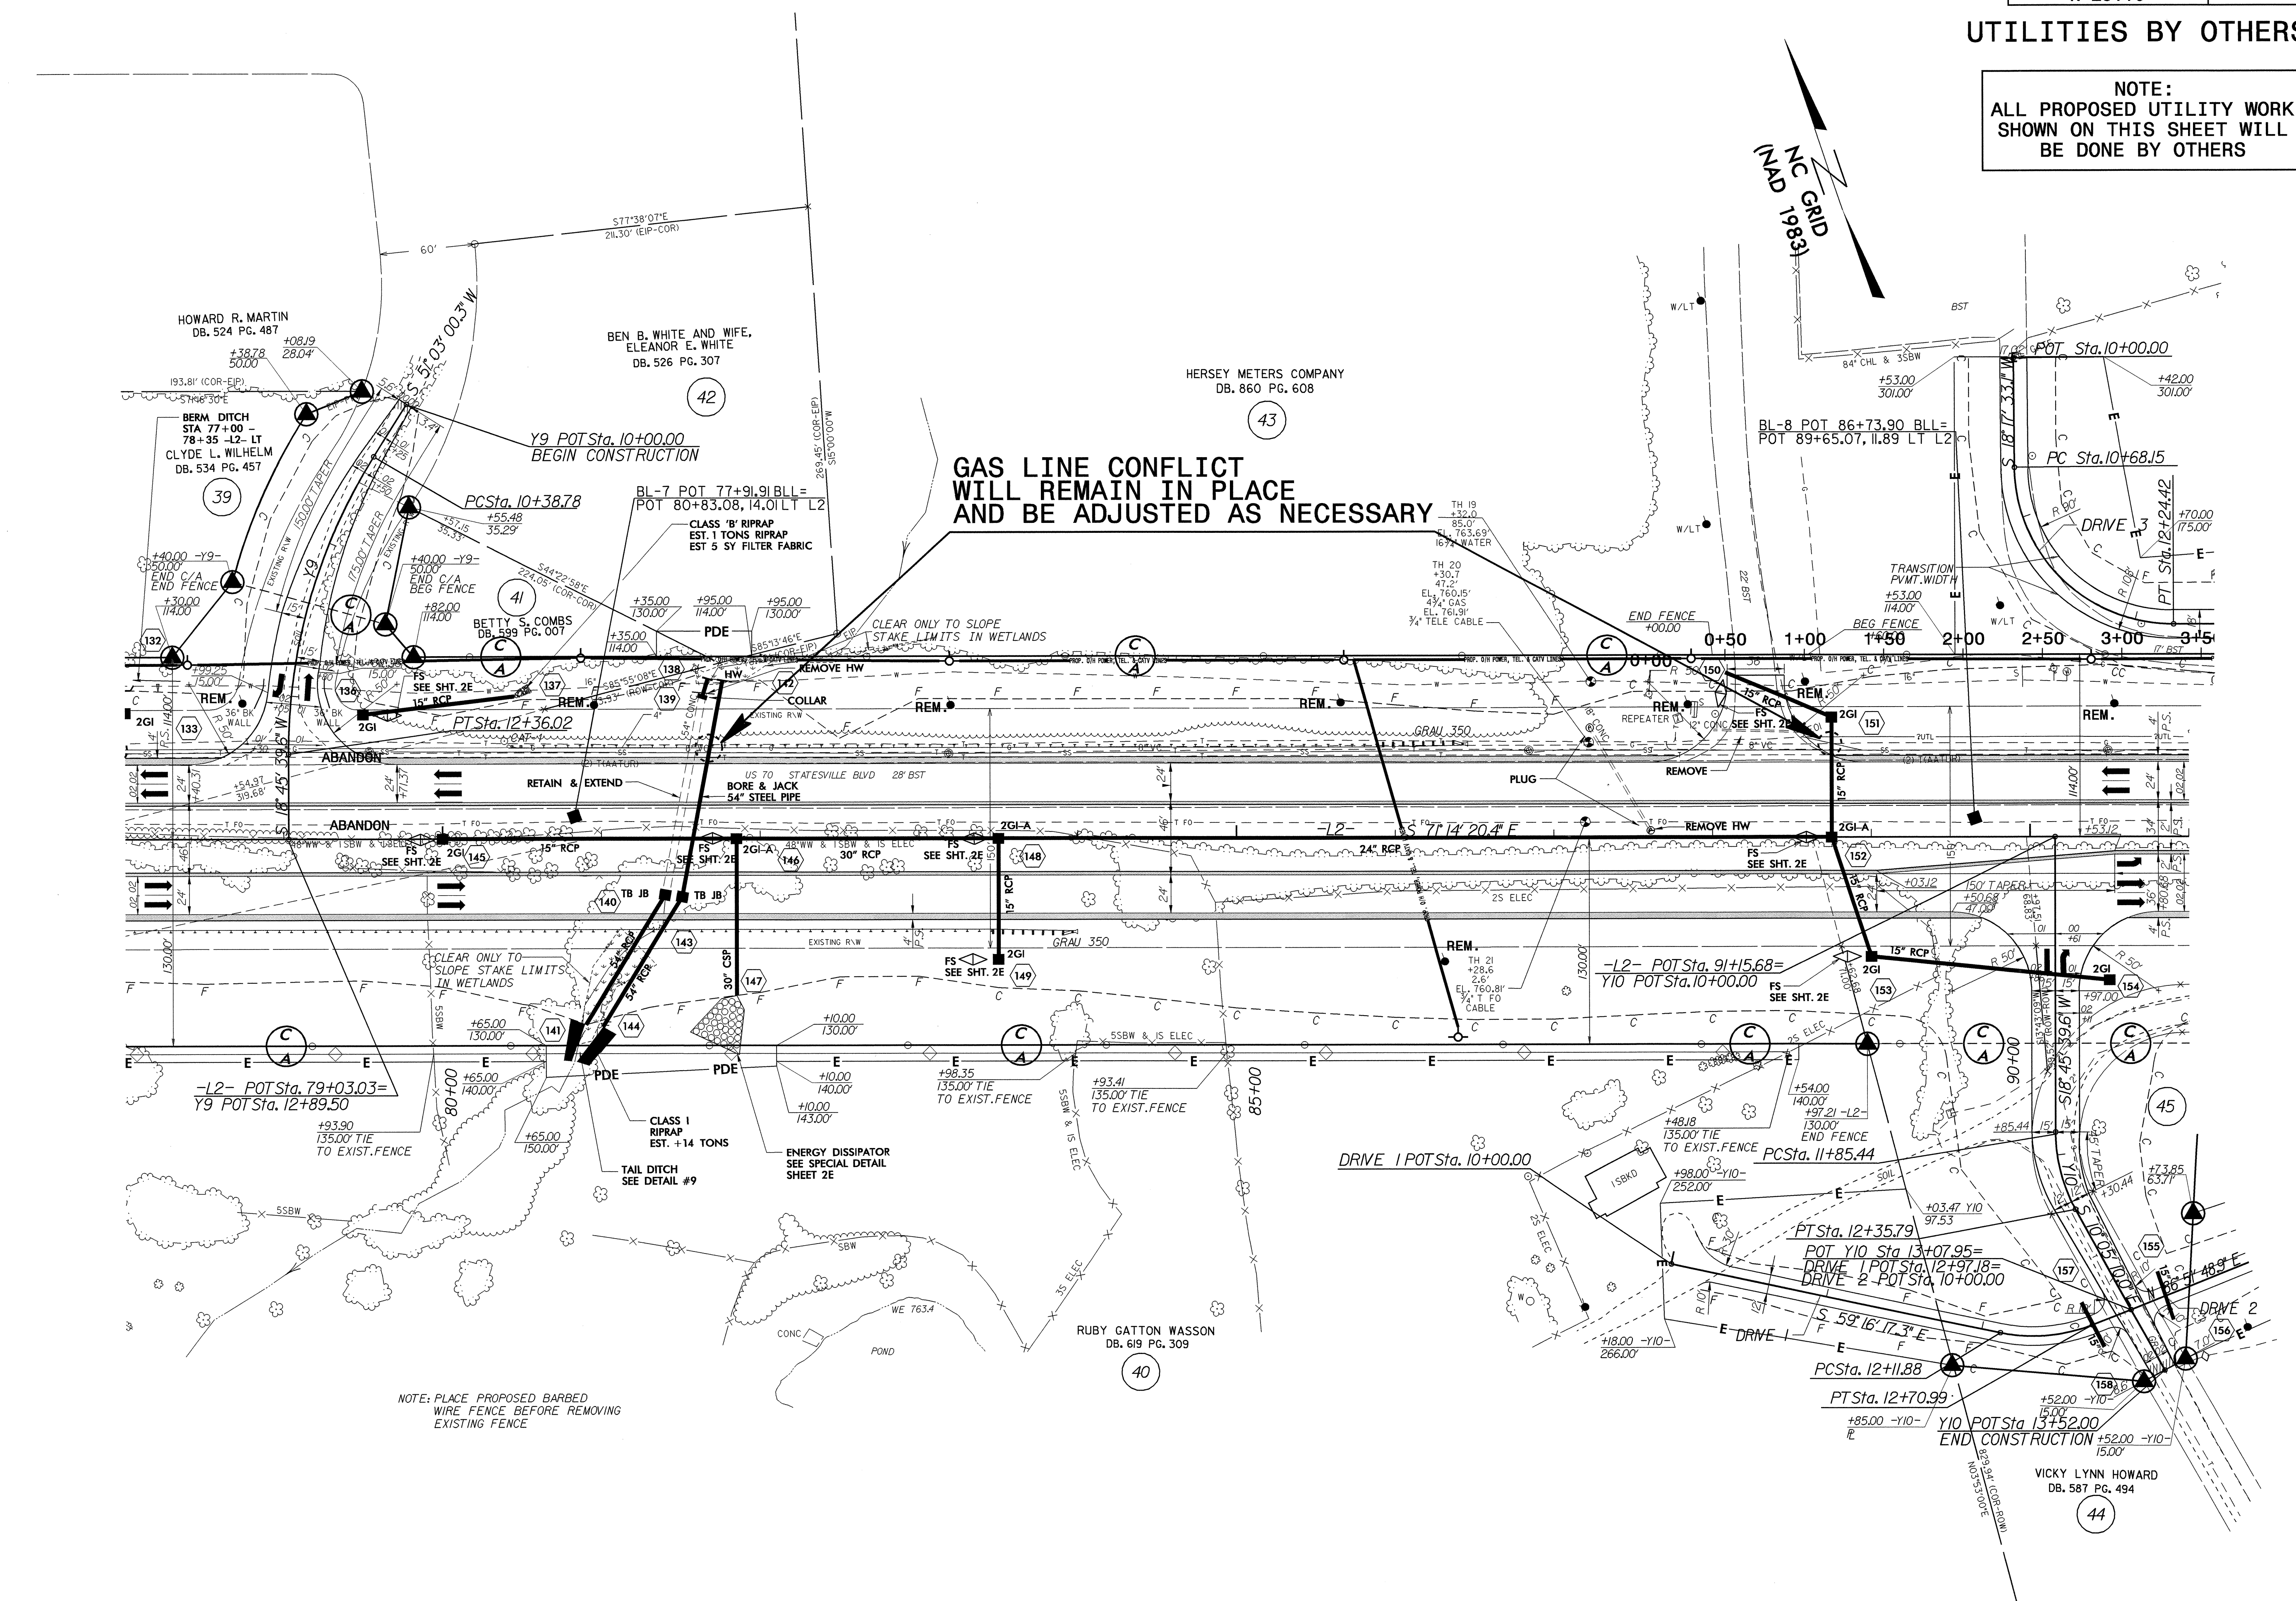

NOTE: PLACE PROPOSED BARBED WIRE FENCE BEFORE REMOVING EXISTING FENCE

VICKY LYNN HOWARD
DB. 587 PG. 494