



UTILITIES BY OTHERS

NOTE:
ALL PROPOSED UTILITY WORK
SHOWN ON THIS SHEET WILL
BE DONE BY OTHERS

	3,400	
	5,200	
US 70		
13,900	FOPLAR	12,900
26,200	BEAR RD. STREET	24,800
ADT 2005		
2025	2,400	
	3,800	

GAS LINE CONFLICT
WILL REMAIN IN PLACE
AND BE ADJUSTED AS NECESSARY

N.C. GRID
1983

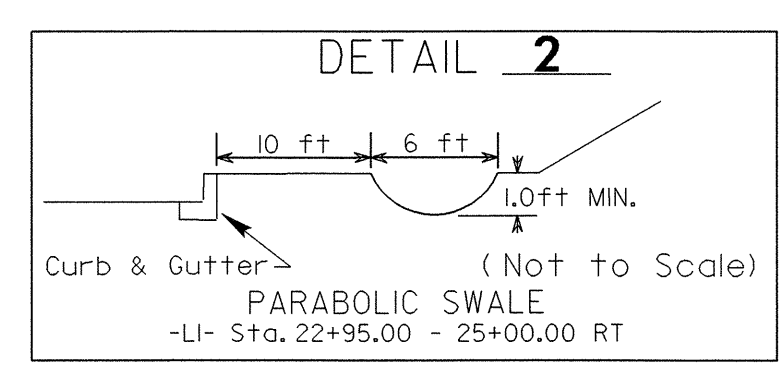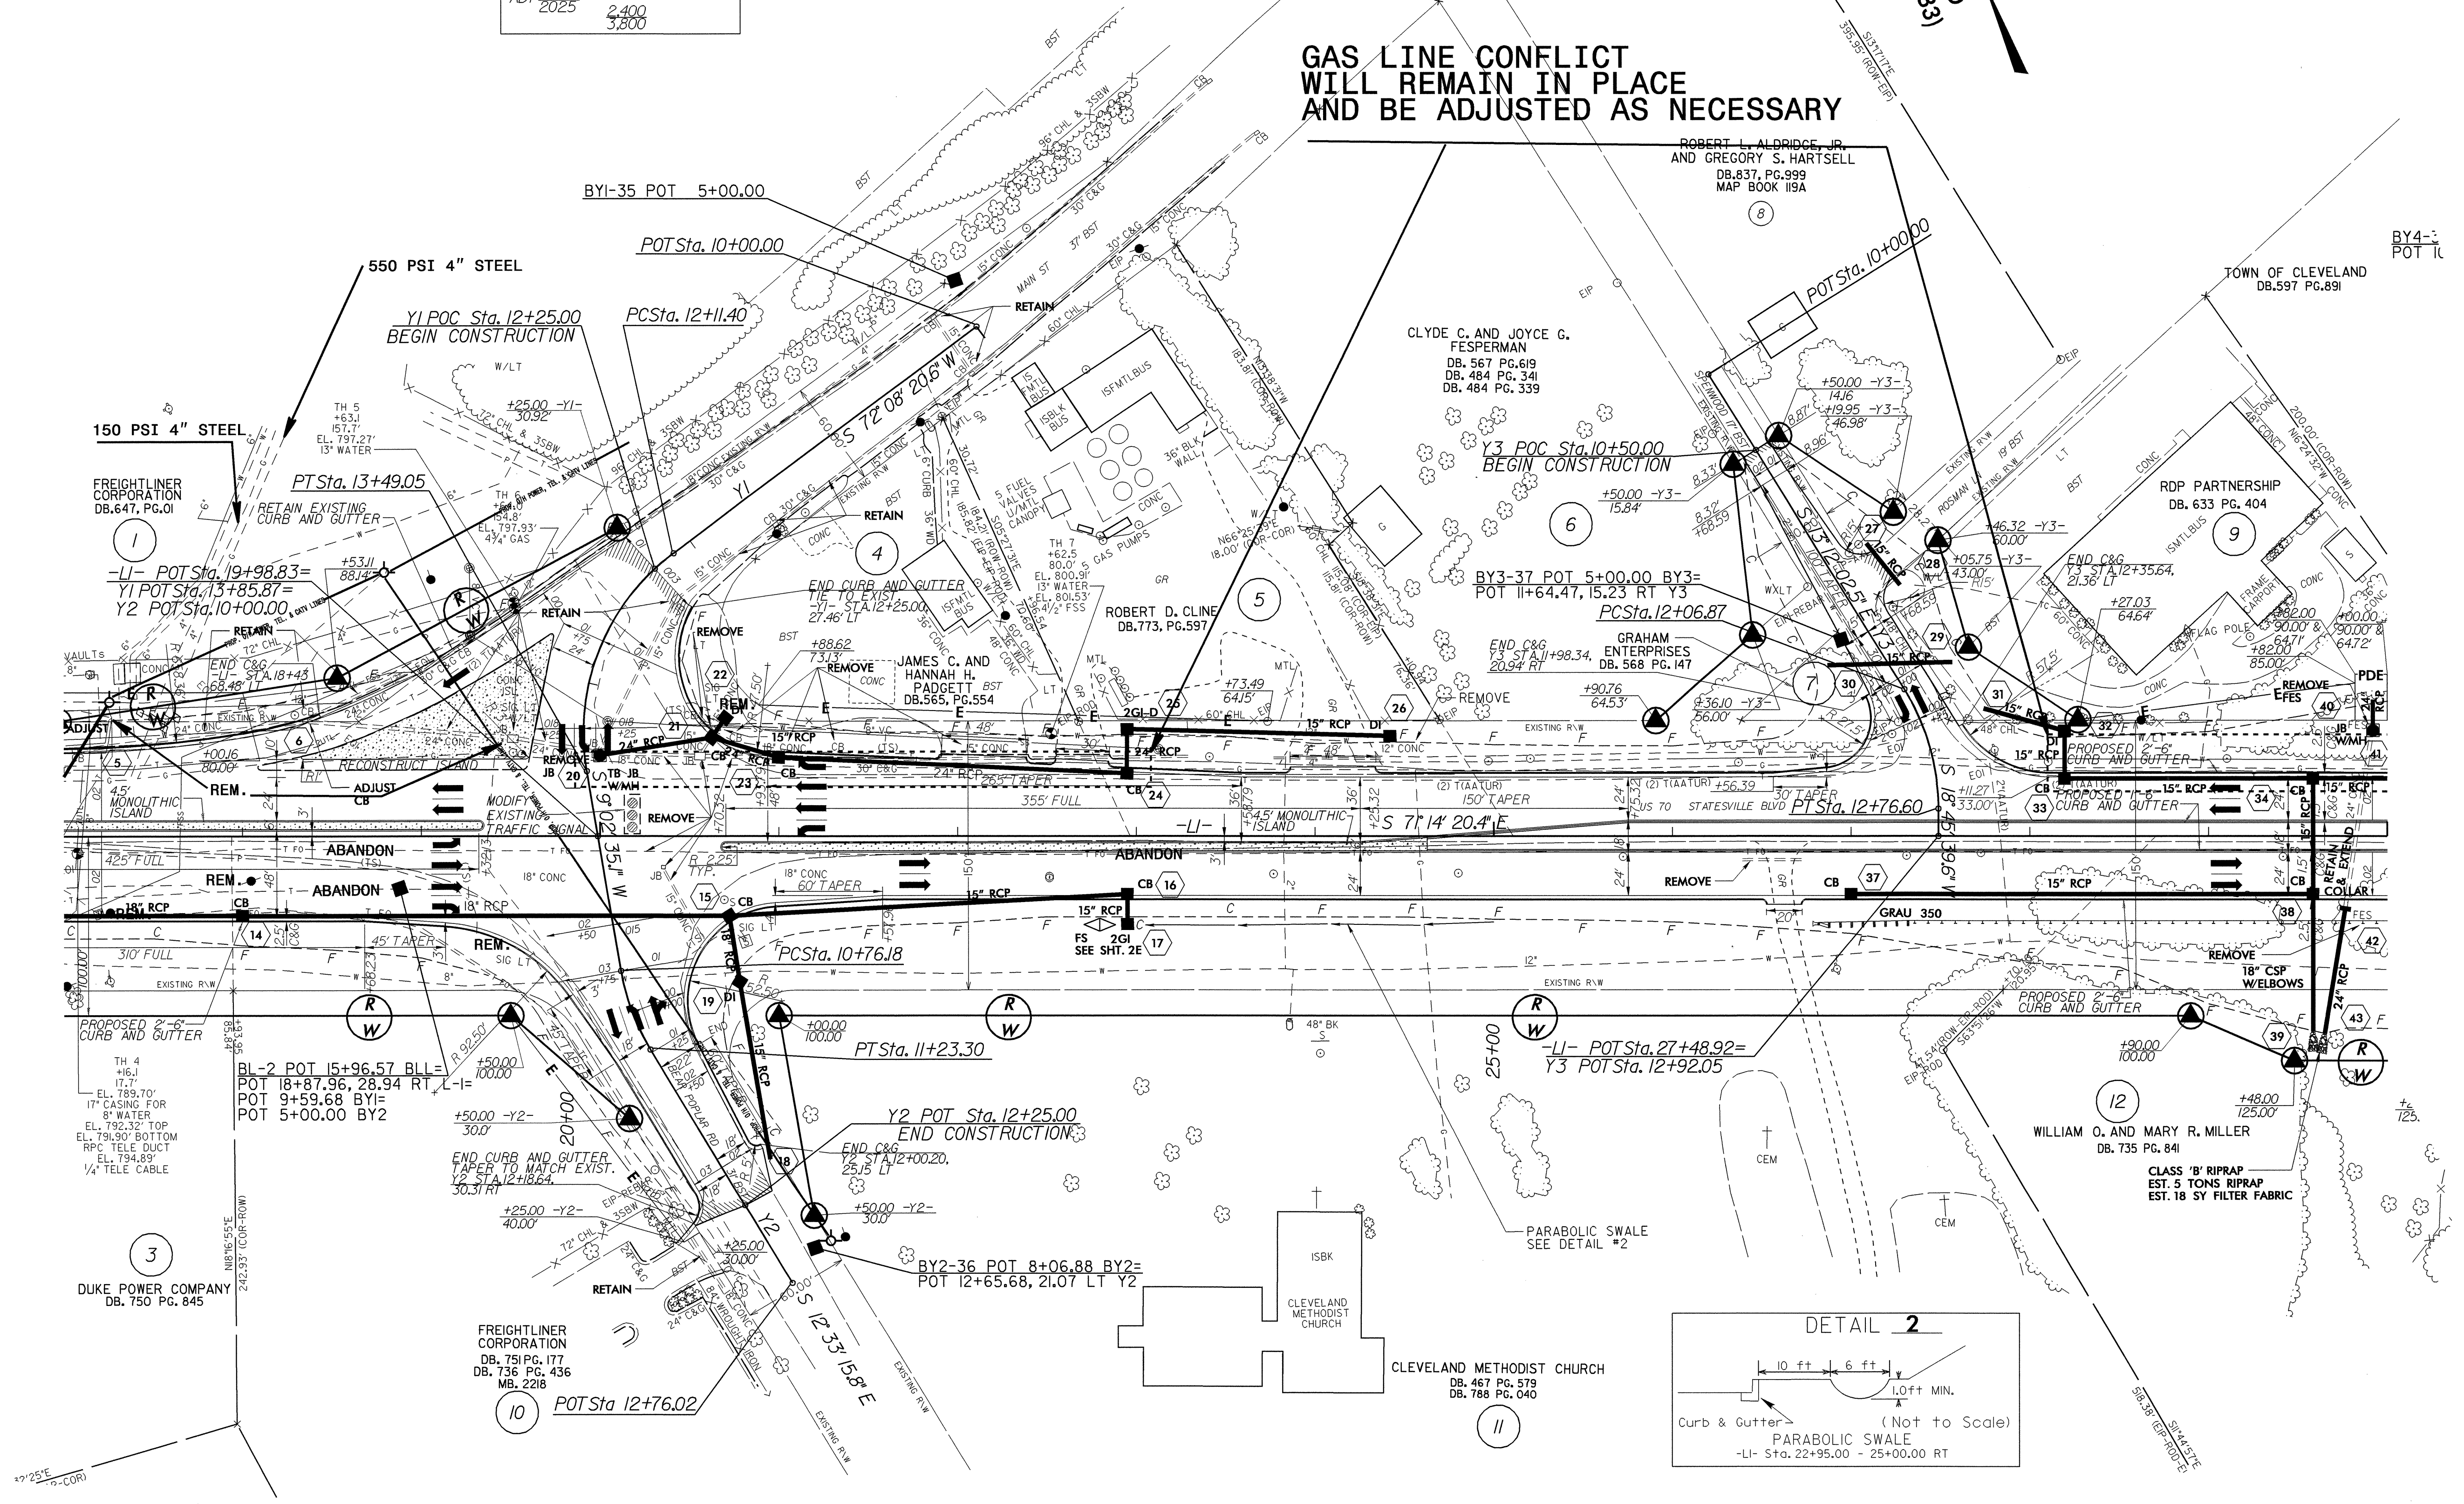

8/17/99
 24-AUG-2004 15:30
 R:\Utilities\Utility\Projects\2911c-UO3.DGN
 10/15/04
 12/25/04