


PROJECT REFERENCE NO.	SHEET NO.
R-2911C	UC-19
DESIGNED BY: JH	
DRAWN BY: JH	
CHECKED BY: CDB	
APPROVED BY: CDB	
REVISED:	
NORTH CAROLINA DEPARTMENT OF TRANSPORTATION DESIGN SERVICES UNIT PHONE: (919) 250-4128 FAX: (919) 250-4119	
UTILITY CONSTRUCTION PLANS ONLY	

UTILITY CONSTRUCTION

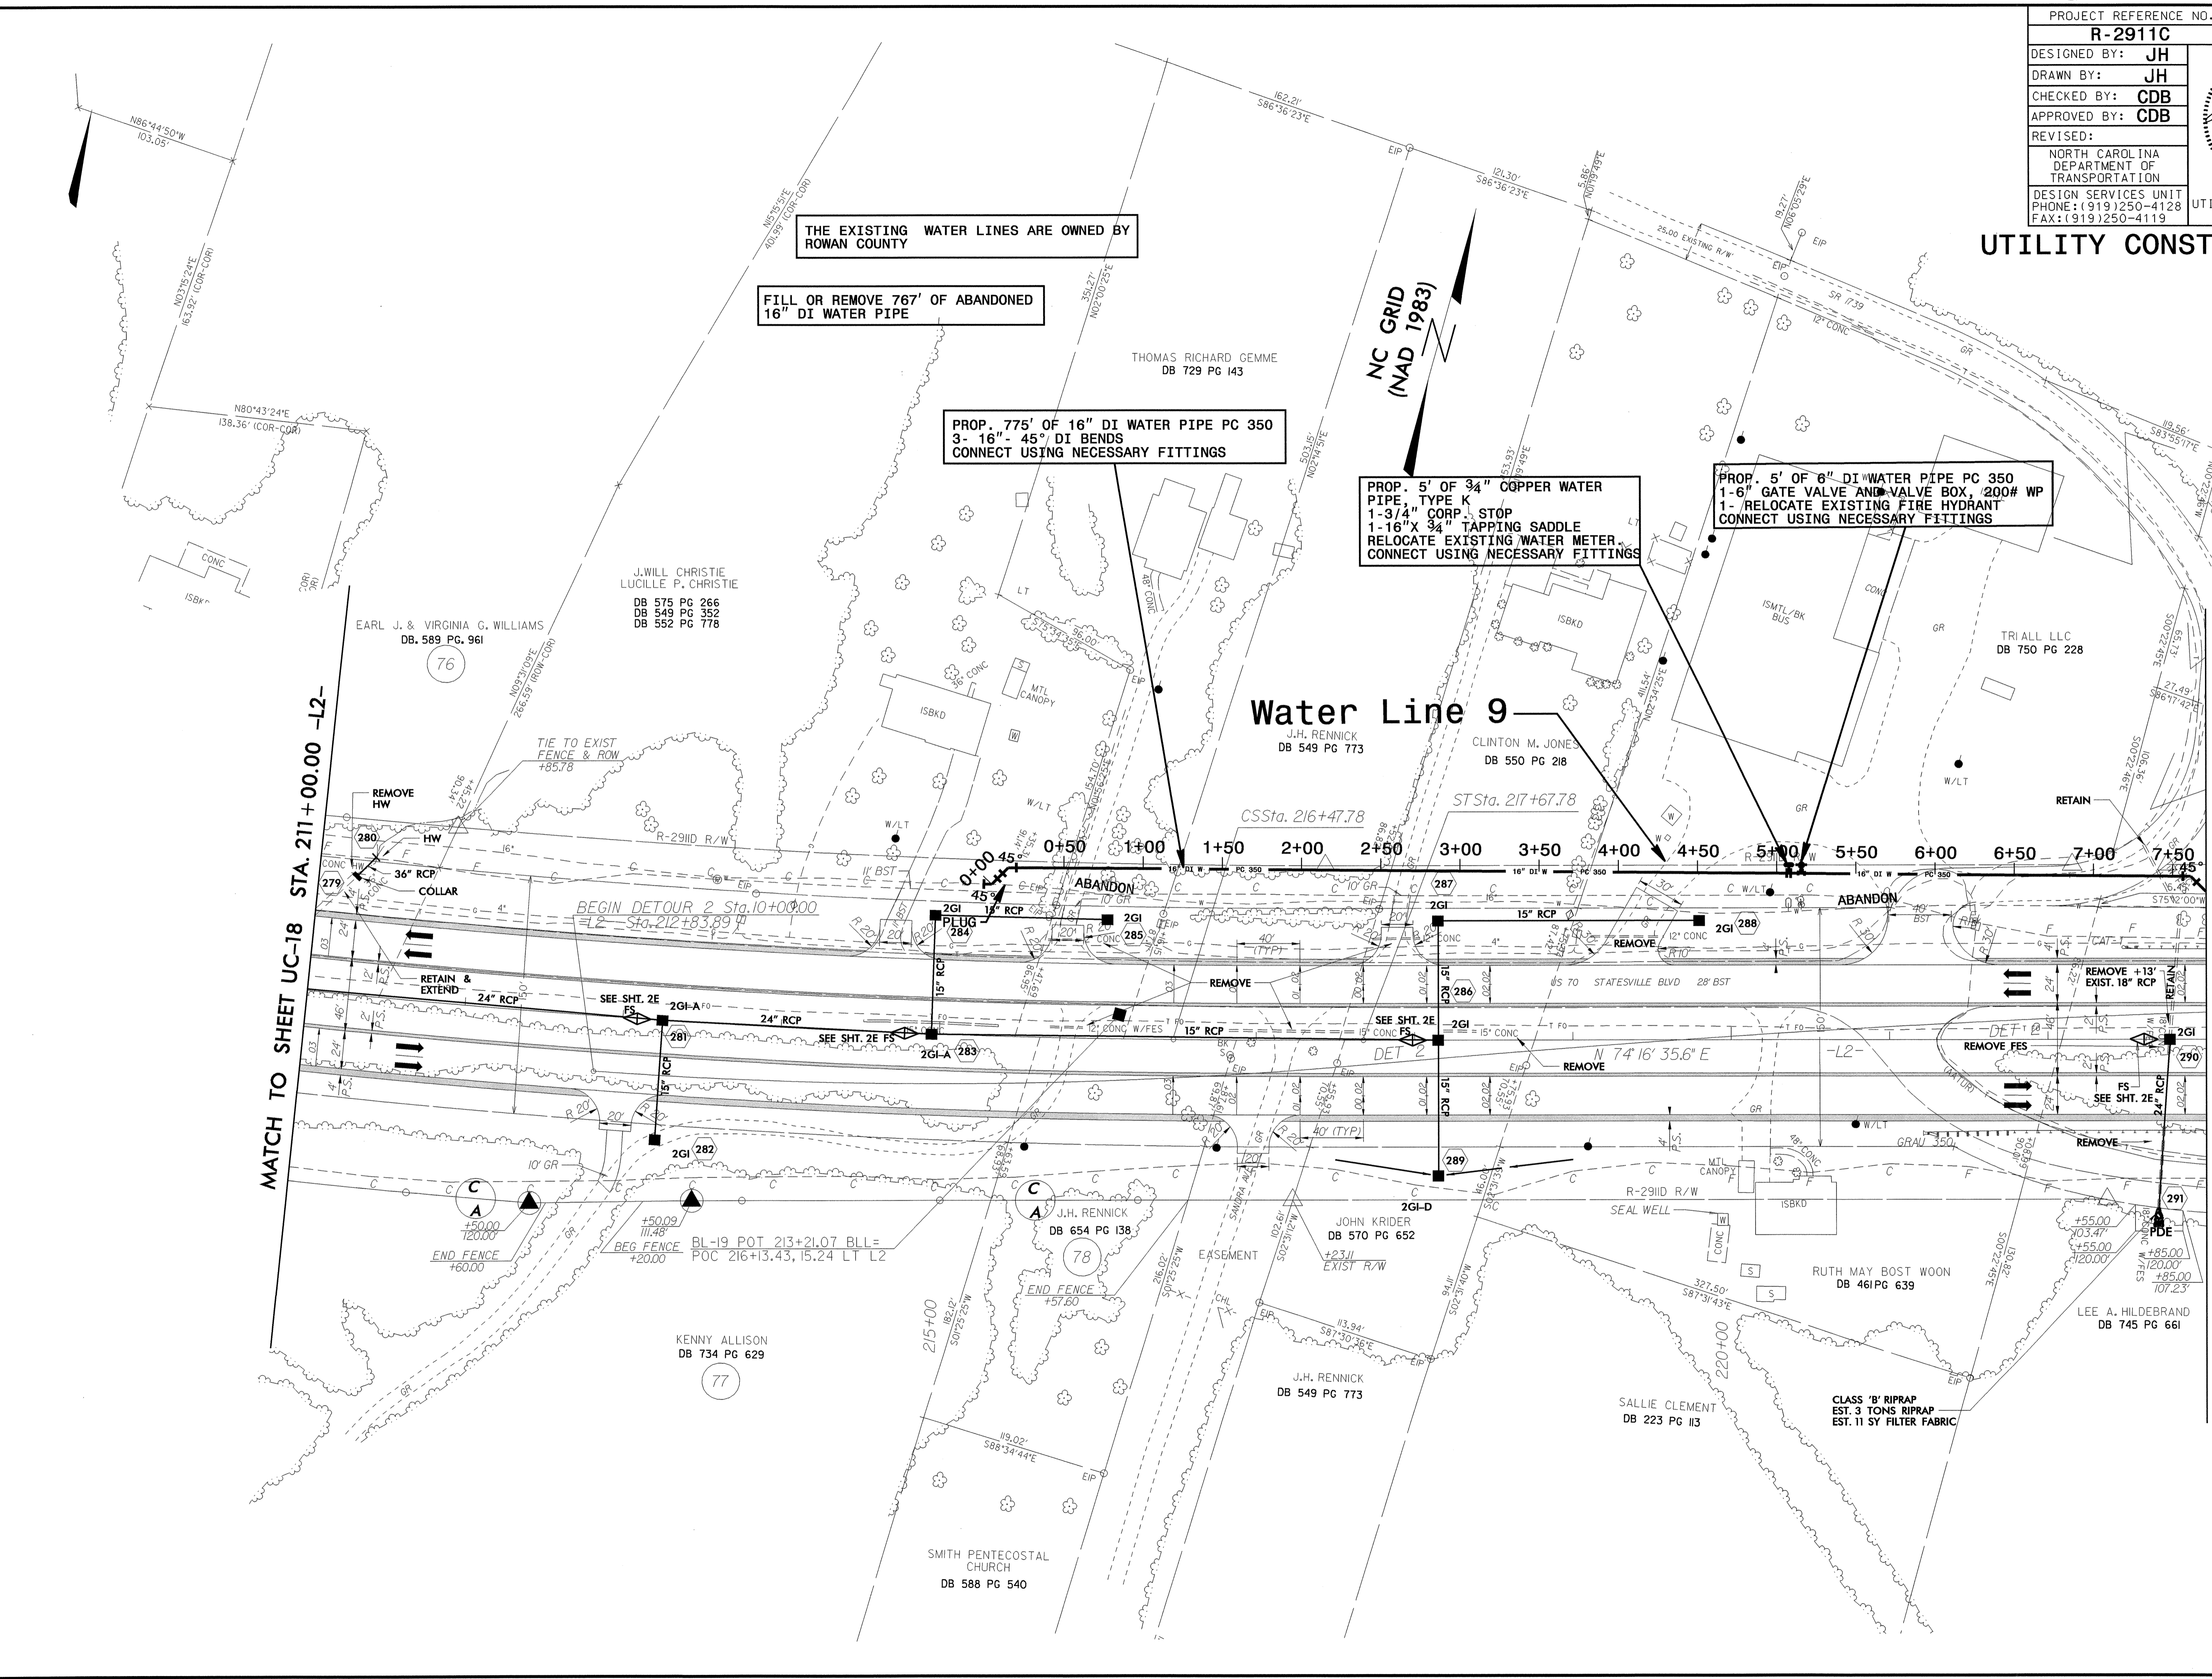

THE EXISTING WATER LINES ARE OWNED BY ROWAN COUNTY

FILL OR REMOVE 767' OF ABANDONED 16" DI WATER PIPE

PROP. 775' OF 16" DI WATER PIPE PC 350
 3- 16" - 45° DI BENDS
 CONNECT USING NECESSARY FITTINGS

PROP. 5' OF 34" COPPER WATER PIPE, TYPE K
 1- 3/4" CORP. STOP
 1- 16" X 3/4" TAPPING SADDLE
 RELOCATE EXISTING WATER METER
 CONNECT USING NECESSARY FITTINGS

PROP. 5' OF 6" DI WATER PIPE PC 350
 1- 6" GATE VALVE AND VALVE BOX, 200# WP
 1- RELOCATE EXISTING FIRE HYDRANT
 CONNECT USING NECESSARY FITTINGS

Water Line 9

MATCH TO SHEET UC-18 STA. 211 + 00.00 -L2-

MATCH TO SHEET UC-20 STA. 223 + 00.00 -L2-

8/17/99
 19-AUG-2004 08:25
 R:\Utilities\RDY UC19\RDY UC19.DGN
 Plot Date: 08/17/04