
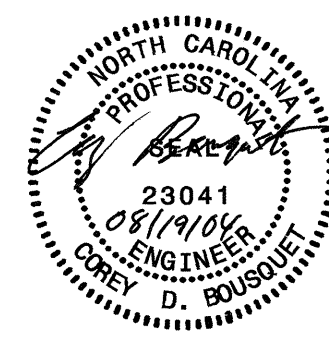


PROJECT REFERENCE NO.	SHEET NO.
R-2911C	UC-17
DESIGNED BY: JH	
DRAWN BY: JH	
CHECKED BY: CDB	
APPROVED BY: CDB	
REVISED:	
NORTH CAROLINA DEPARTMENT OF TRANSPORTATION ENGINEER COREY D. BOUSH 23041 08/19/05	
DESIGN SERVICES UNIT PHONE: (919) 250-4128 FAX: (919) 250-4119	
UTILITY CONSTRUCTION PLANS ONLY	

UTILITY CONSTRUCTION

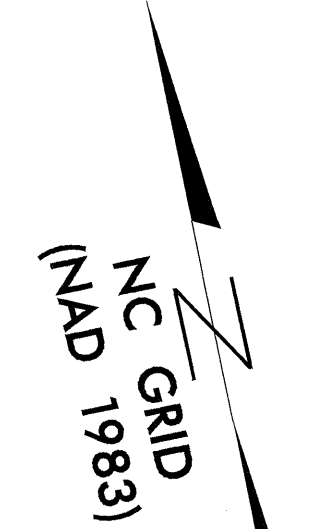


THE EXISTING WATER LINES ARE OWNED BY ROWAN COUNTY

FILL OR REMOVE 408' OF ABANDONED 16" DI WATER PIPE

PROP. 8' OF 6" DI WATER PIPE PC 350
 1- 6" GATE VALVE AND VALVE BOX, 200# WP
 1- 16"x 6" DI TEE
 1- RELOCATE EXISTING FIRE HYDRANT
 CONNECT USING NECESSARY FITTINGS

PROP. 415' OF 16" DI WATER PIPE PC 350
 2- 16" - 11.25" DI BENDS
 CONNECT USING NECESSARY FITTINGS

NOTE: PLACE PROPOSED BARBED WIRE FENCE BEFORE REMOVING EXISTING FENCE

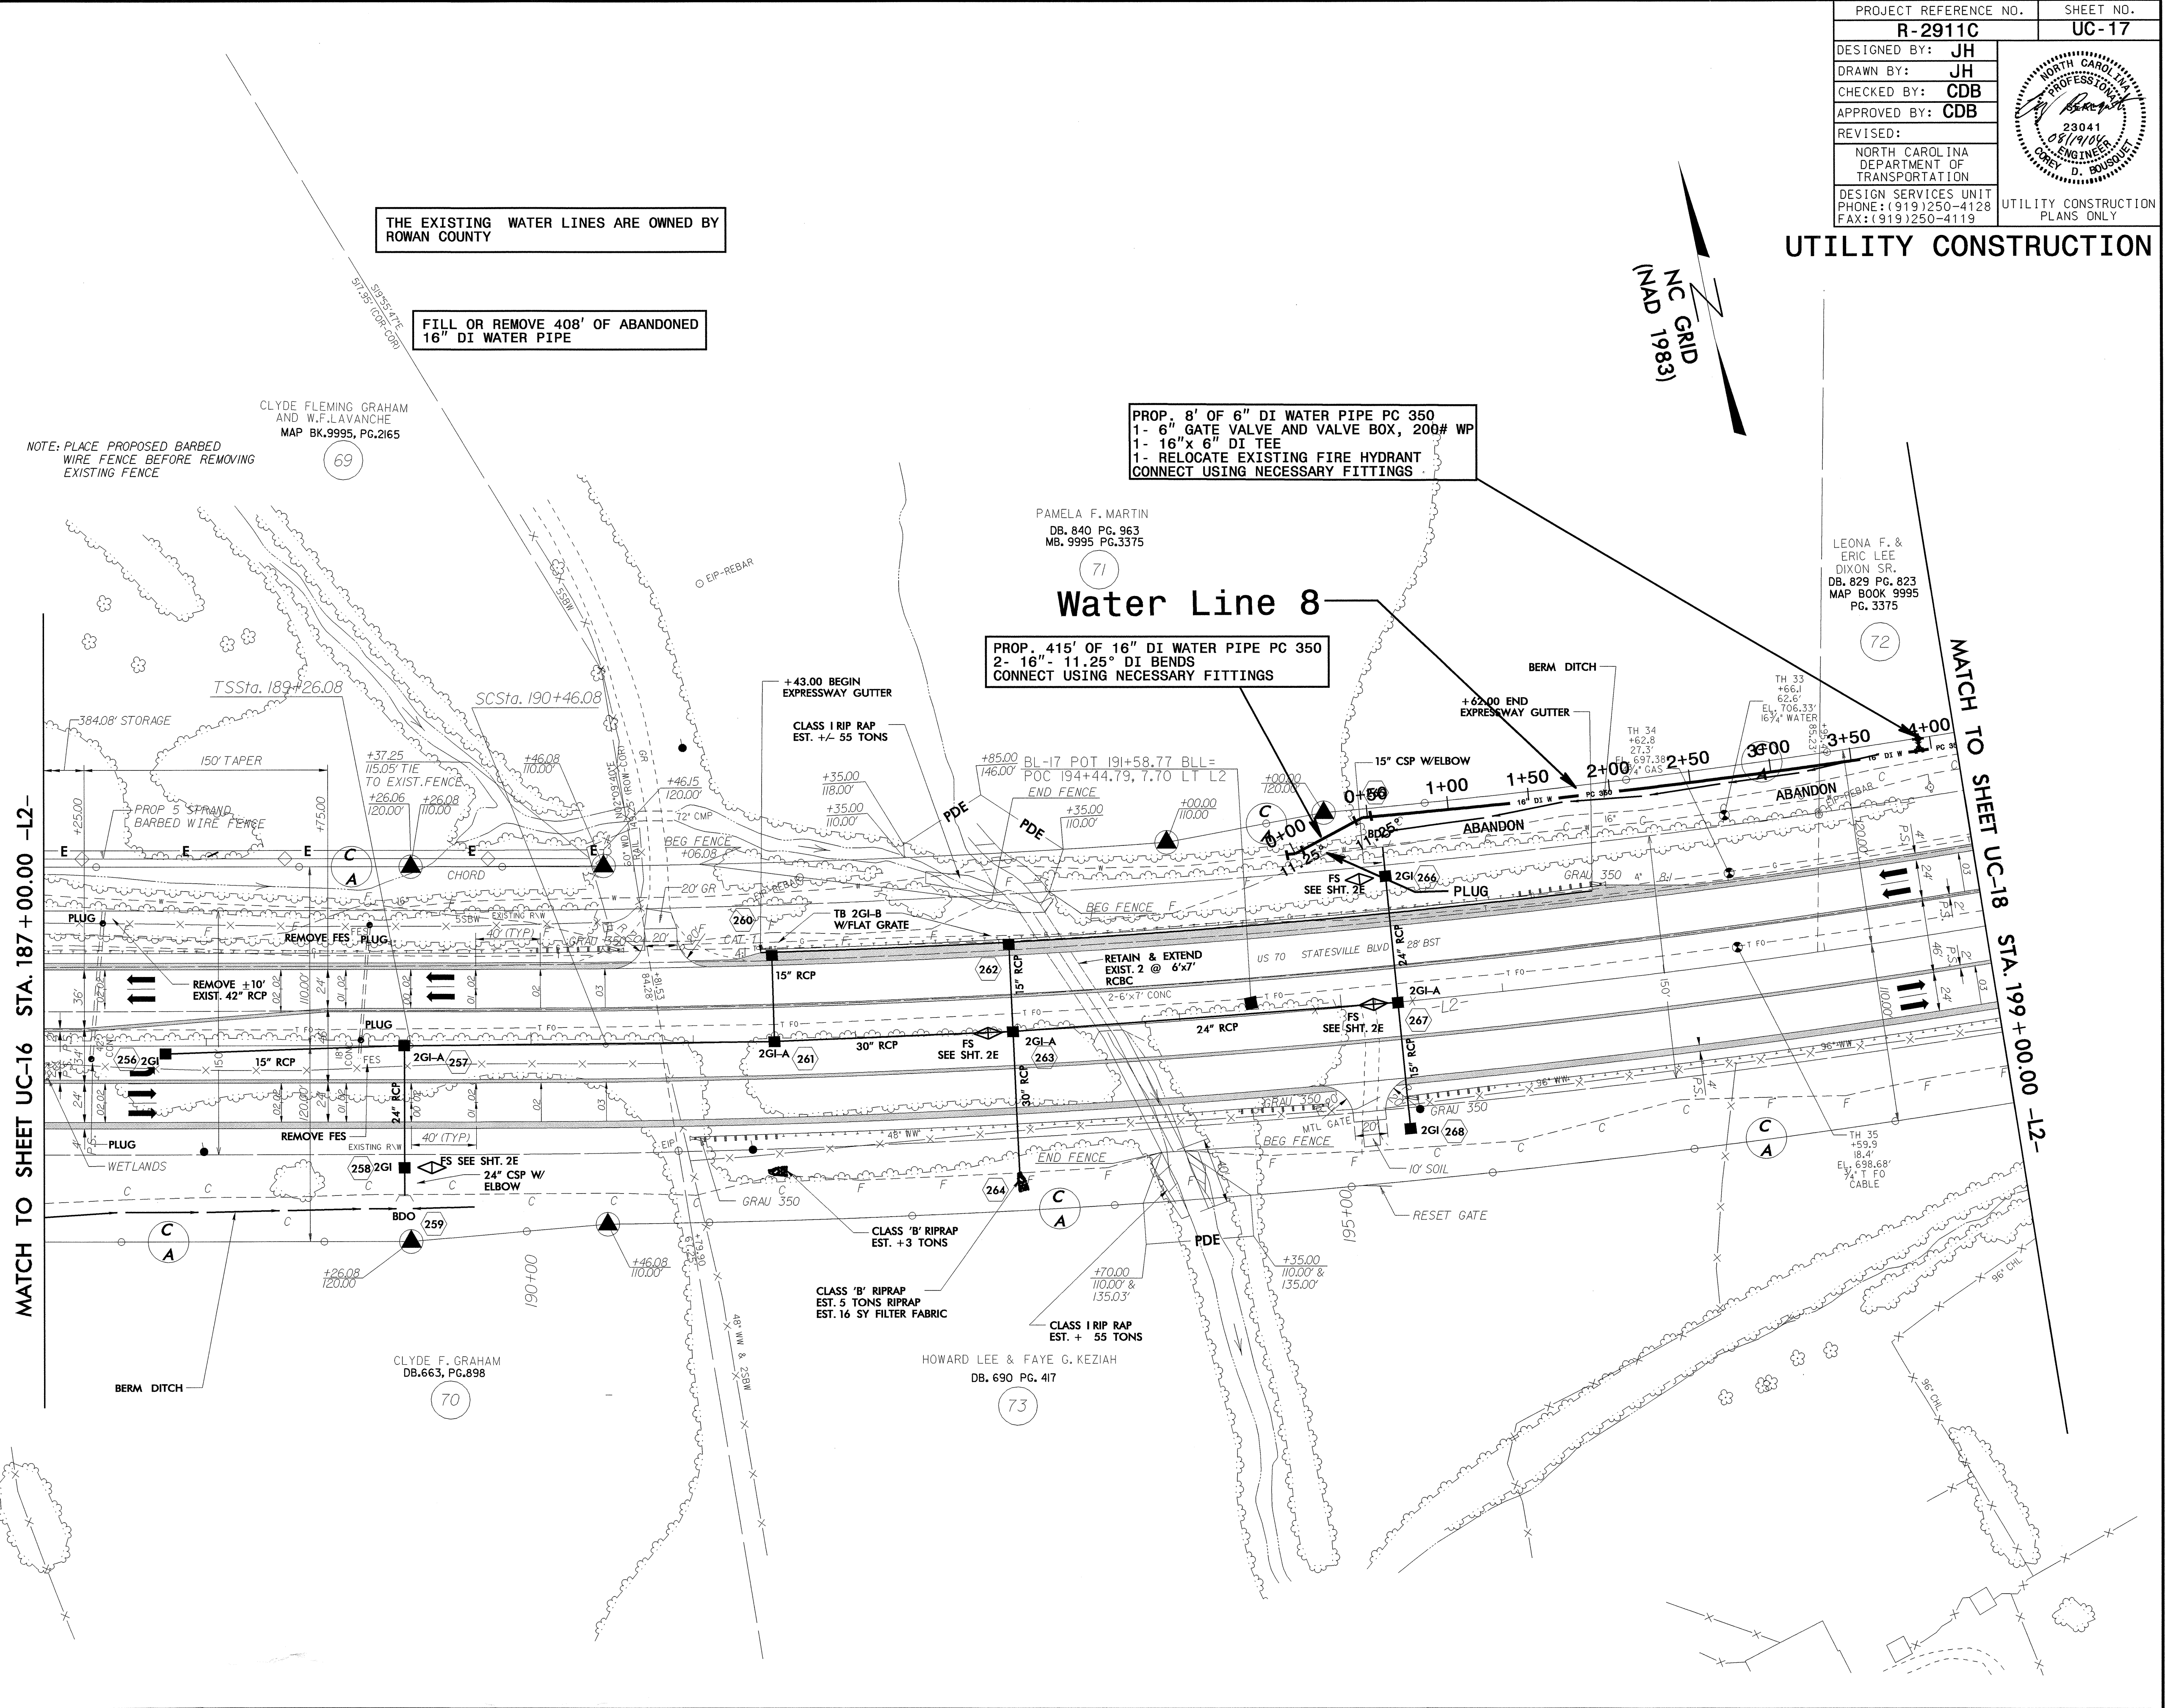

MATCH TO SHEET UC-16 STA. 187 + 00.00 -L2-

MATCH TO SHEET UC-18 STA. 199 + 00.00 -L2-

8/17/99

19-AUG-2004 08:25
 R:\Utilities\Rowan\Projects\RDY_UC17.DGN
 R:\Utilities\Rowan\Projects\RDY_UC17.DGN
 R:\Utilities\Rowan\Projects\RDY_UC17.DGN