


UTILITY CONSTRUCTION

MATCH TO SHEET UC-14 STA. 162 + 00.00 -L2-

MATCH TO SHEET UC-16 STA. 175 + 00.00 -L2-

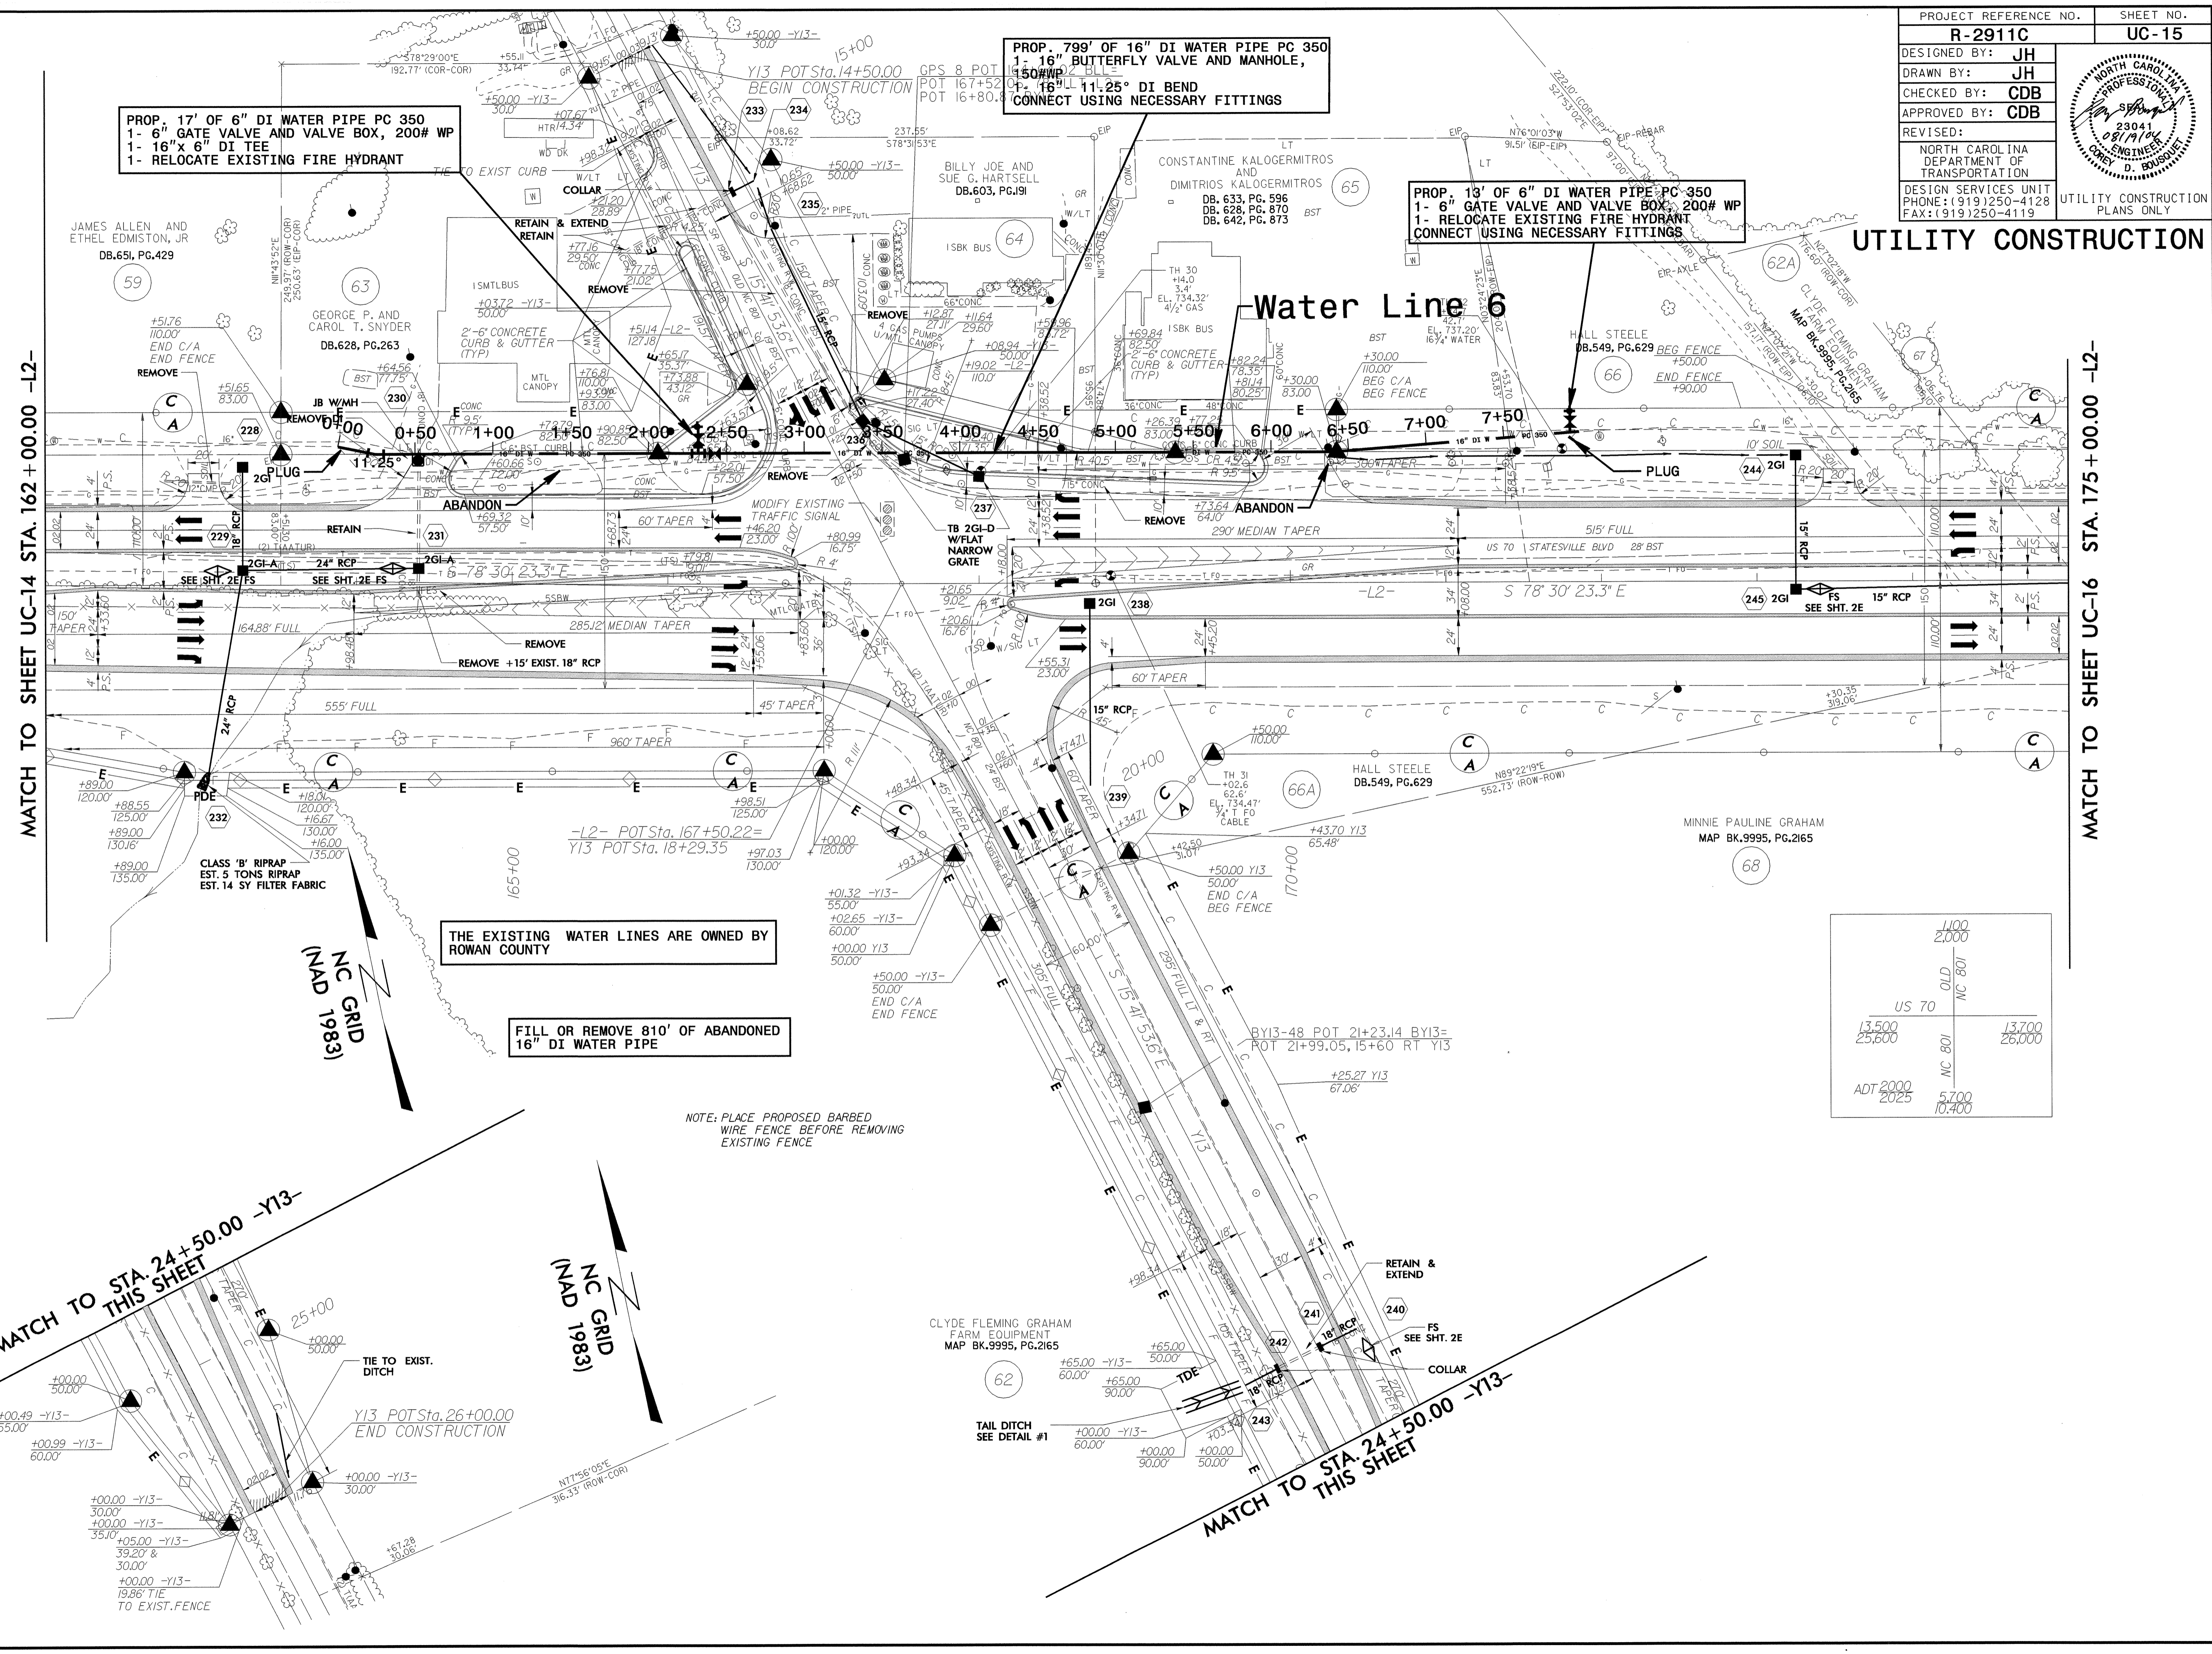

MATCH TO STA. 24 + 50.00 -Y13- THIS SHEET

MATCH TO STA. 24 + 50.00 -Y13- THIS SHEET