
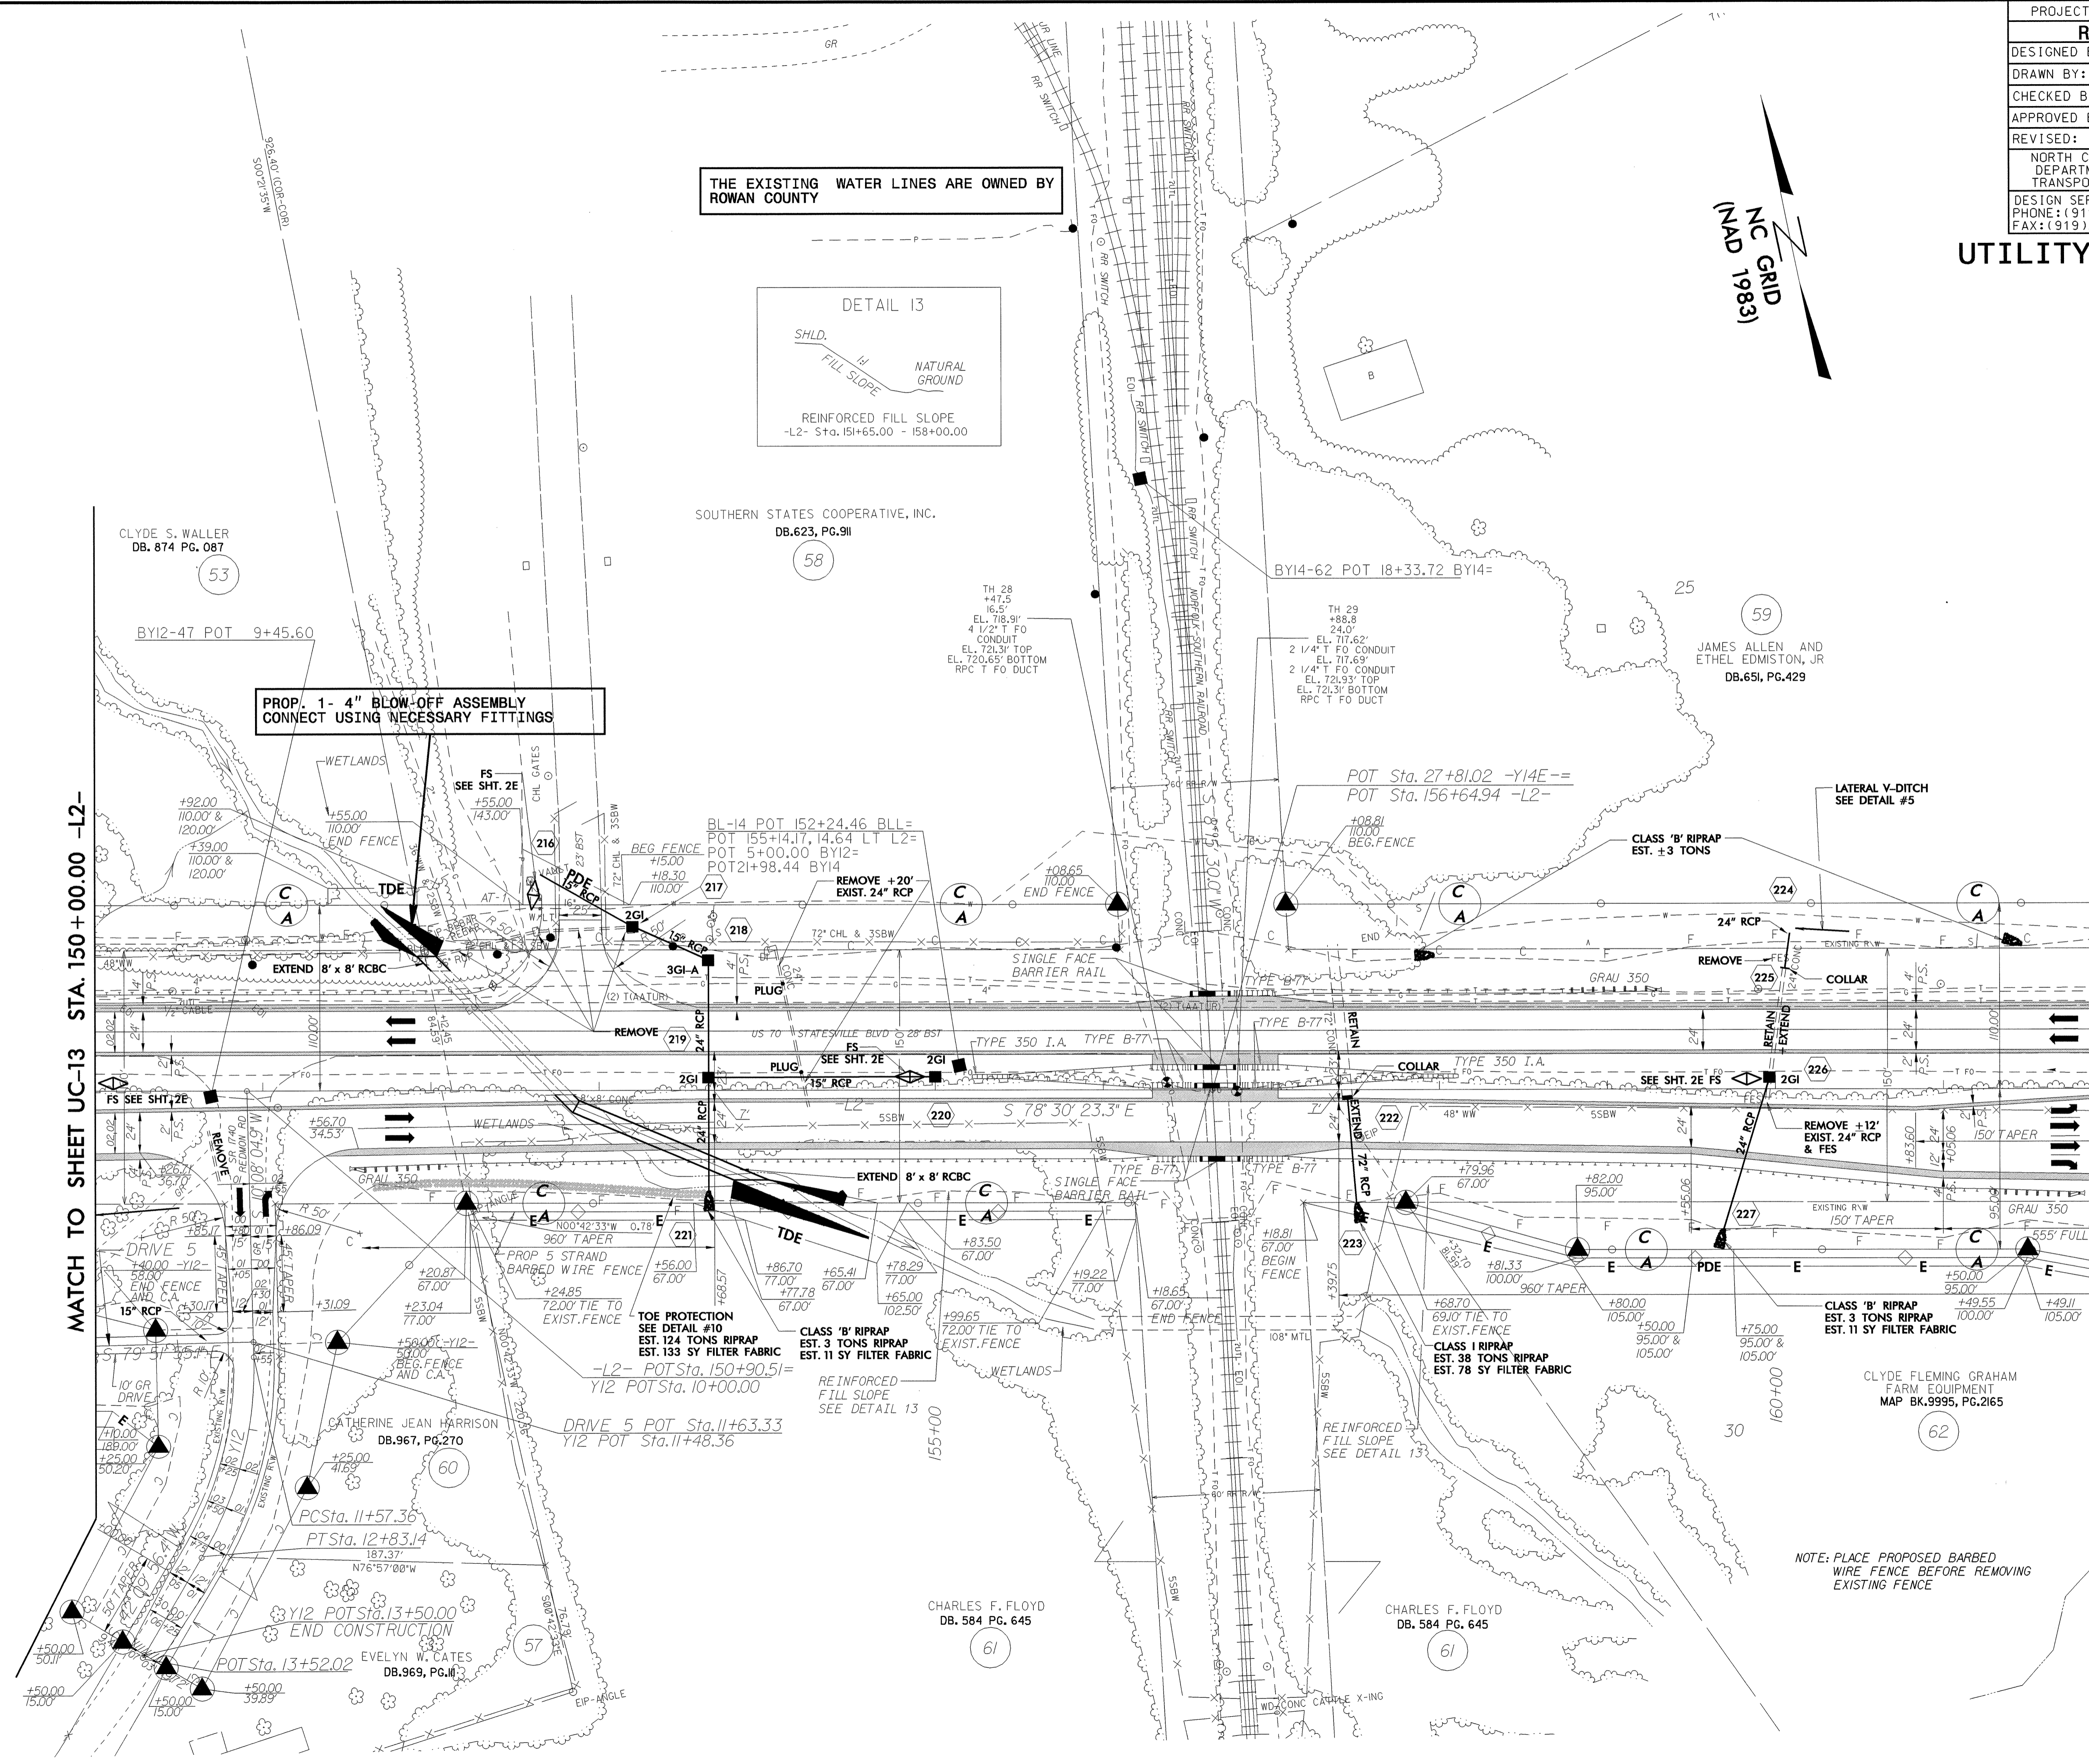


PROJECT REFERENCE NO.	SHEET NO.
R-2911C	UC-14
DESIGNED BY: JH	
DRAWN BY: JH	
CHECKED BY: CDB	
APPROVED BY: CDB	
REVISED:	NORTH CAROLINA DEPARTMENT OF TRANSPORTATION
DESIGN SERVICES UNIT PHONE: (919) 250-4128 FAX: (919) 250-4119	UTILITY CONSTRUCTION PLANS ONLY

UTILITY CONSTRUCTION

NC GRID
(MAD 1983)

THE EXISTING WATER LINES ARE OWNED BY ROWAN COUNTY

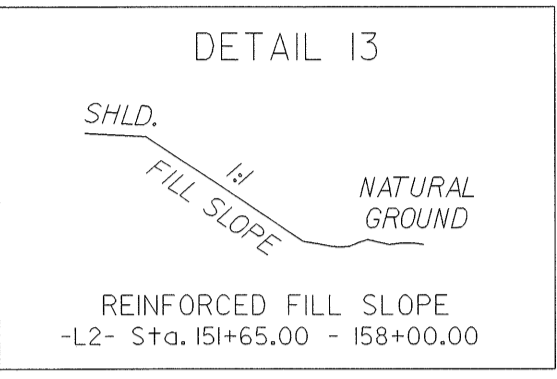

PROP. 1- 4" BLOW-OFF ASSEMBLY
CONNECT USING NECESSARY FITTINGS

MATCH TO SHEET UC-13 STA. 150+00.00 -L2-

MATCH TO SHEET UC-15 STA. 162+00.00 -L2-

NOTE: PLACE PROPOSED BARBED WIRE FENCE BEFORE REMOVING EXISTING FENCE

8/17/99
19-AUG-2004 08:26
P:\Utilities\Rowan\RDY-UC14.DGN
10/12/2004 10:52:26 AM