


8/17/99

18-AUC-2004 0826
R:\Utilities\Proj\2911c.RD\Y_UC12.DGN
10/25/04 11:01 AM

PROJECT REFERENCE NO.	SHEET NO.
R-2911C	UC-12
DESIGNED BY: JH	
DRAWN BY: JH	
CHECKED BY: CDB	
APPROVED BY: CDB	
REVISED:	
NORTH CAROLINA DEPARTMENT OF TRANSPORTATION	
DESIGN SERVICES UNIT PHONE: (919) 250-4128 FAX: (919) 250-4119	
UTILITY CONSTRUCTION PLANS ONLY	

UTILITY CONSTRUCTION

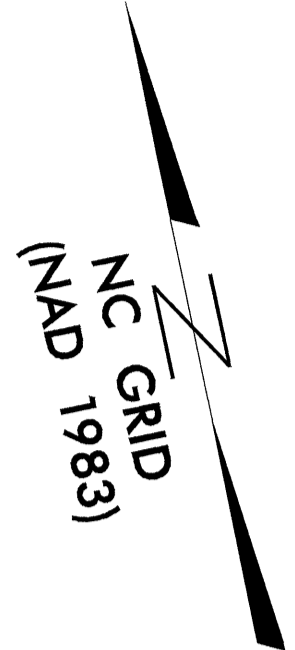


PROP. 19' OF 6" DI WATER PIPE PC 350
1- 6" GATE VALVE AND VALVE BOX, 200# WP
1- RELOCATE EXISTING FIRE HYDRANT
CONNECT USING NECESSARY FITTINGS

THE EXISTING WATER LINES ARE OWNED BY
ROWAN COUNTY

PROP. 602' OF 16" DI WATER PIPE PC 350
2- 16" - 11.25" DI BENDS
CONNECT USING NECESSARY FITTINGS

FILL OR REMOVE 600' OF ABANDONED
16" DI WATER PIPE

PROP. 10' OF 6" DI WATER PIPE PC 350
1- 6" GATE VALVE AND VALVE BOX, 200# WP
1- 16" x 6" DI TEE
1- RELOCATE EXISTING FIRE HYDRANT

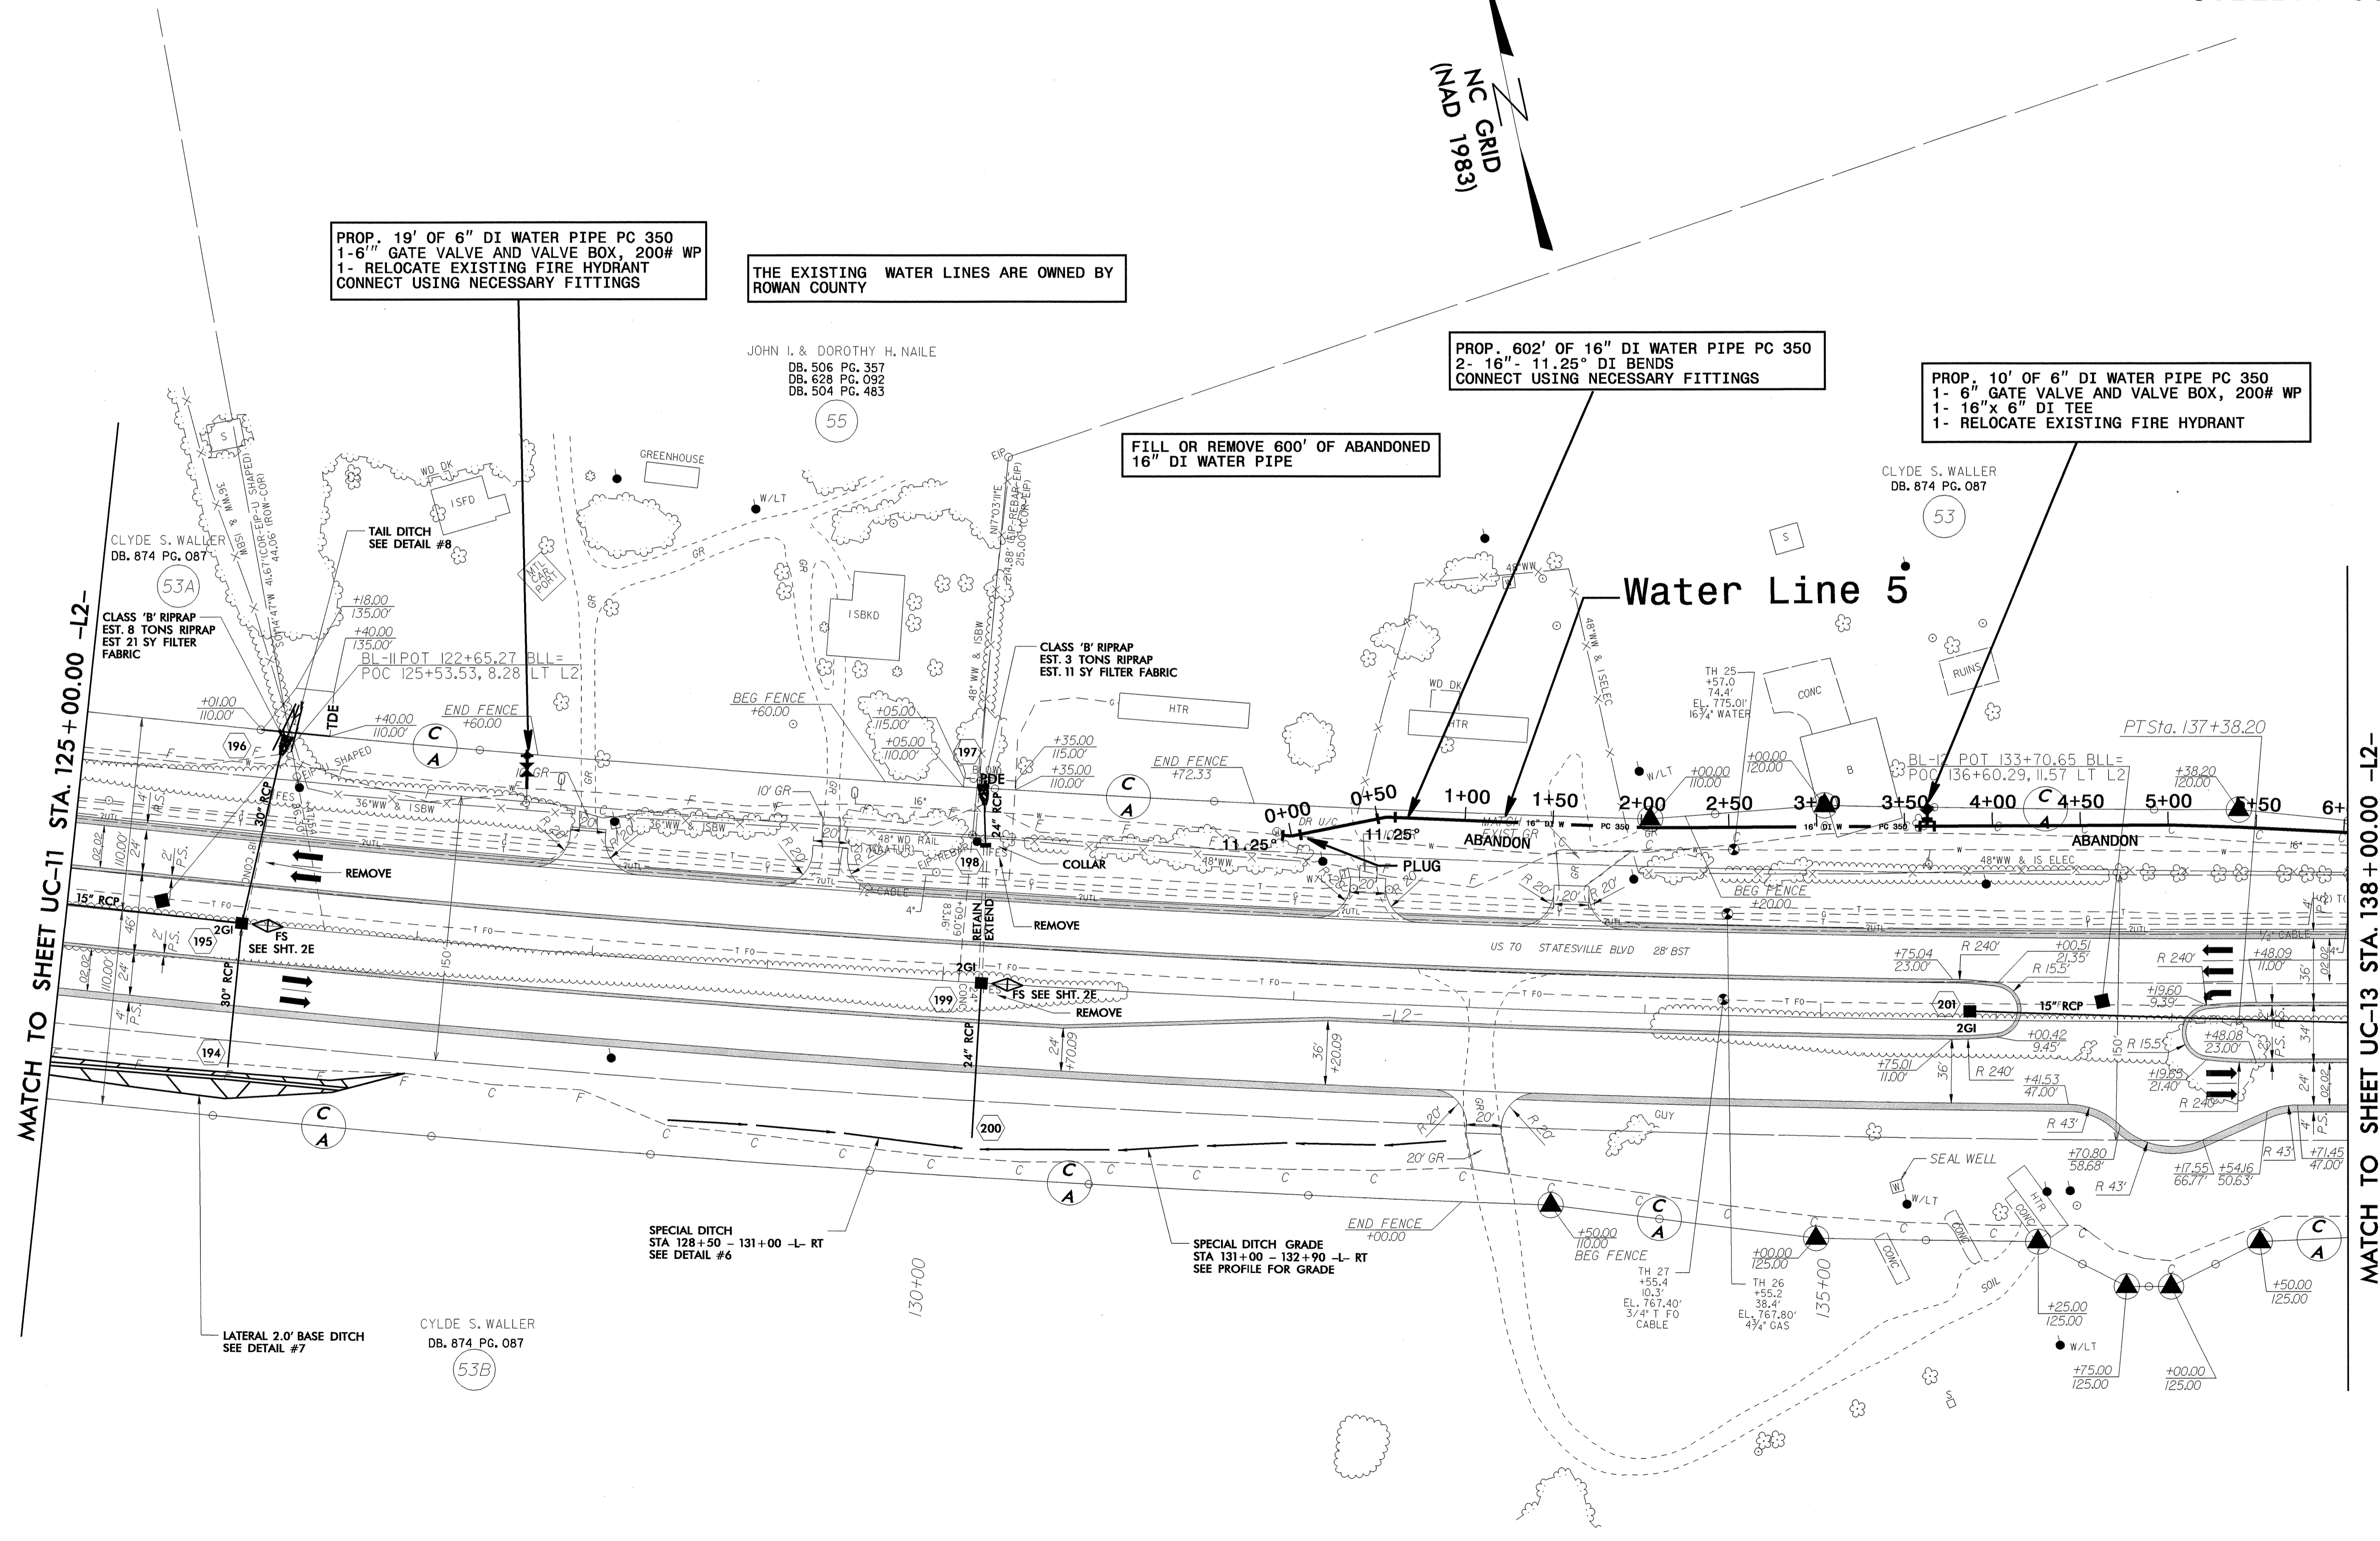

MATCH TO SHEET UC-11 STA. 125 + 00.00 -L2-

MATCH TO SHEET UC-13 STA. 138 + 00.00 -L2-

LATERAL 2.0' BASE DITCH
SEE DETAIL #7

SPECIAL DITCH
STA 128 + 50 - 131 + 00 -L- RT
SEE DETAIL #6

SPECIAL DITCH GRADE
STA 131 + 00 - 132 + 90 -L- RT
SEE PROFILE FOR GRADE

CYLDE S. WALLER
DB. 874 PG. 087

JOHN I. & DOROTHY H. NAILE
DB. 506 PG. 357
DB. 628 PG. 092
DB. 504 PG. 483

CYLDE S. WALLER
DB. 874 PG. 087