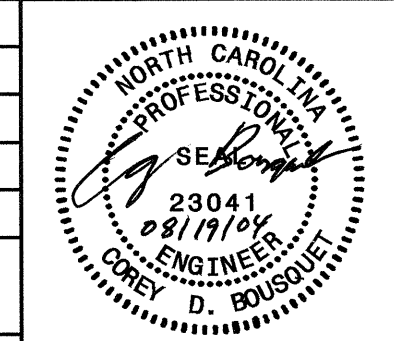


8/17/99

R:\LIC-2004 08132
R:\Utilities\Reg\Ut_Proj\N\Proj\R2911c_RDY_UC6.DGN
10/17/04 11:22:56

PROJECT REFERENCE NO.	SHEET NO.
R-2911C	UC-6
DESIGNED BY: JH	
DRAWN BY: JH	
CHECKED BY: CDB	
APPROVED BY: CDB	
REVISED:	
NORTH CAROLINA DEPARTMENT OF TRANSPORTATION	
DESIGN SERVICES UNIT PHONE: (919) 250-4128 FAX: (919) 250-4119	
UTILITY CONSTRUCTION PLANS ONLY	

UTILITY CONSTRUCTION


THE EXISTING WATER LINES ARE OWNED BY
ROWAN COUNTY
THE SEWER LINES ARE OWNED BY THE
TOWN OF CLEVELAND

N.C. GRID
1983

PROP. 20' OF 6" DI WATER PIPE PC 350
RELOCATE 1- 6" GATE VALVE AND VALVE
BOX, 200# WP
RELOCATE EXISTING FIRE HYDRANT
CONNECT USING NECESSARY FITTINGS

PROP. 18' OF 8" DI SEWER PIPE PC 350
INSTALL IN PLACE
10- 8" FLEXIBLE COUPLINGS DI TO VC PIPE
CONNECT USING NECESSARY FITTINGS

AS SHOWN BY THE TOWN OF
CLEVELAND RECORDS

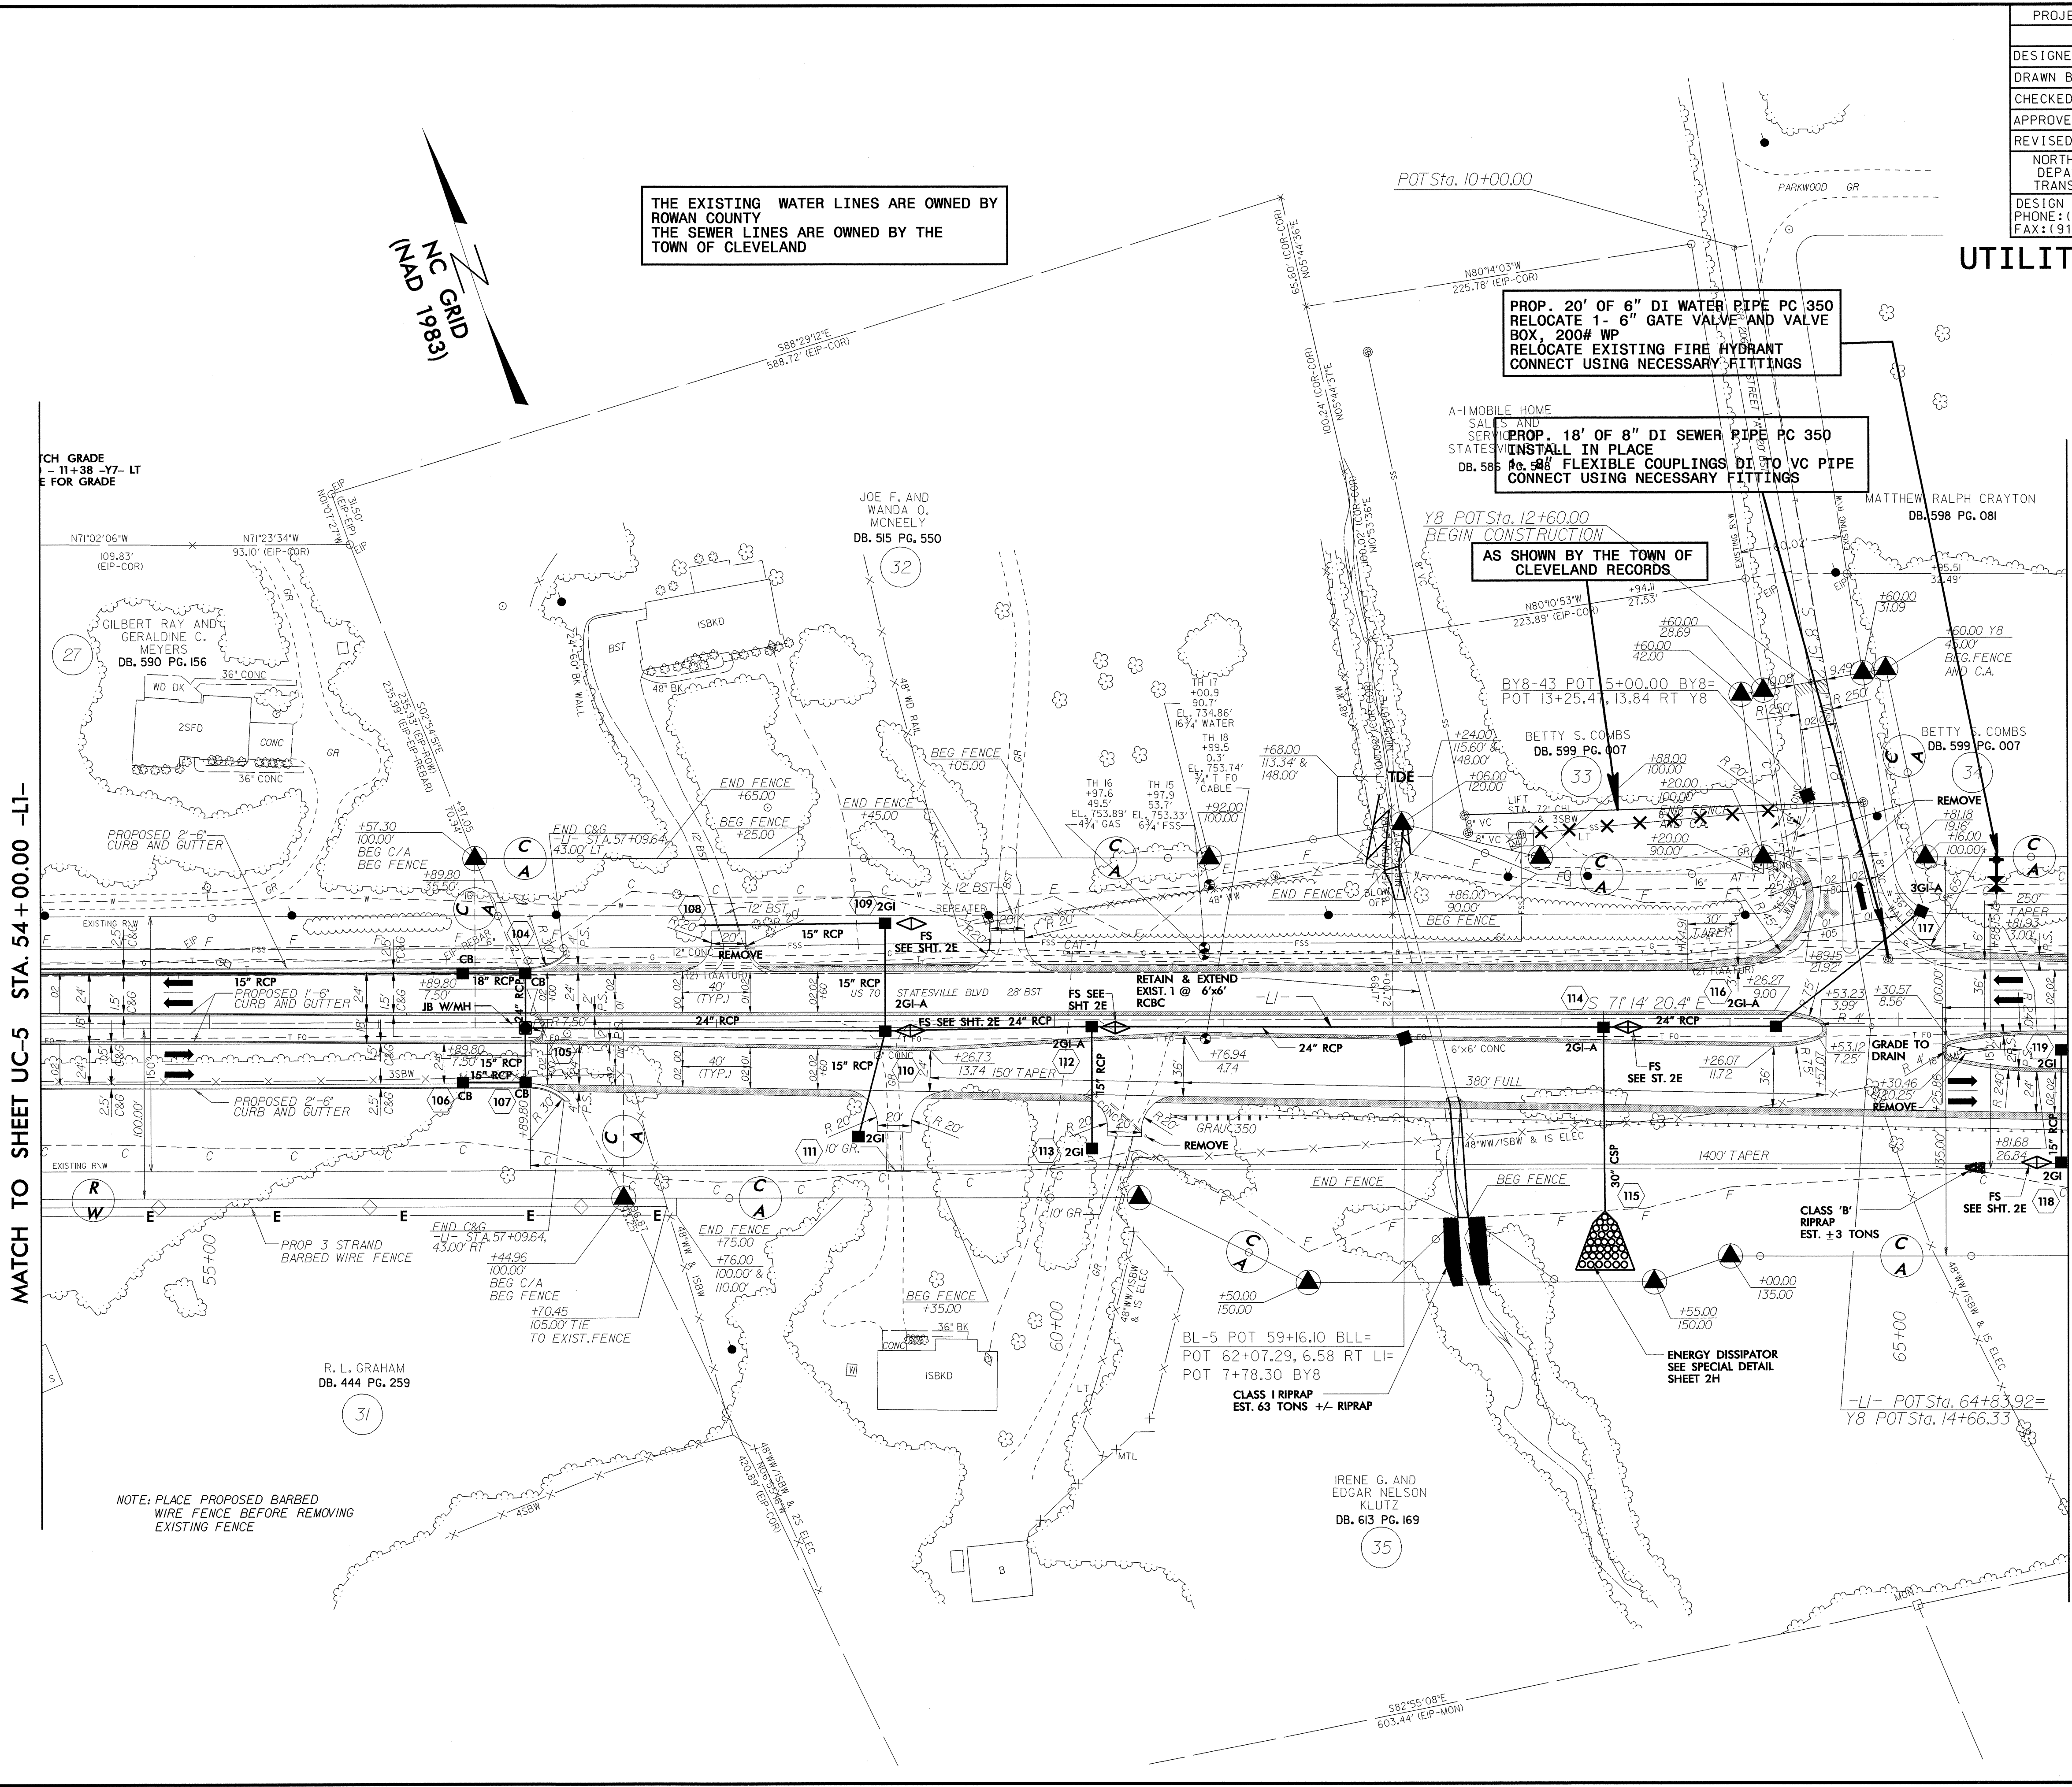

MATCH TO SHEET UC-5 STA. 54+00.00 -LI-

MATCH TO SHEET UC-7 STA. 66+00.00 -LI-

NOTE: PLACE PROPOSED BARBED
WIRE FENCE BEFORE REMOVING
EXISTING FENCE

SUB 24.57W
33.91' (EIP-EIP)