
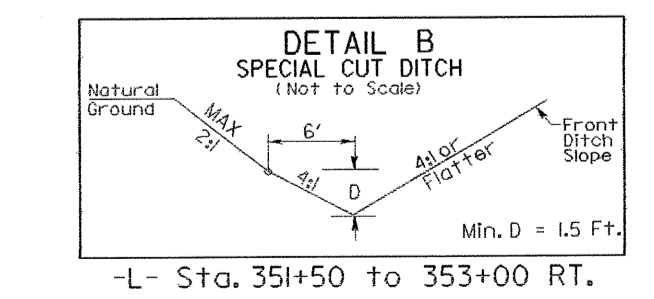
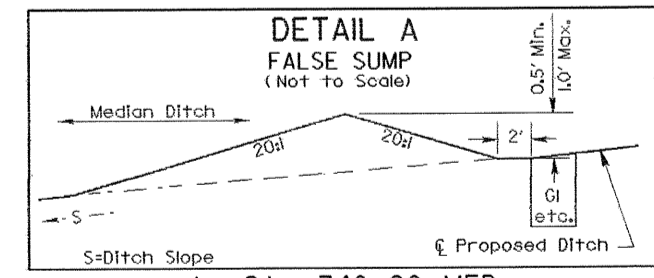
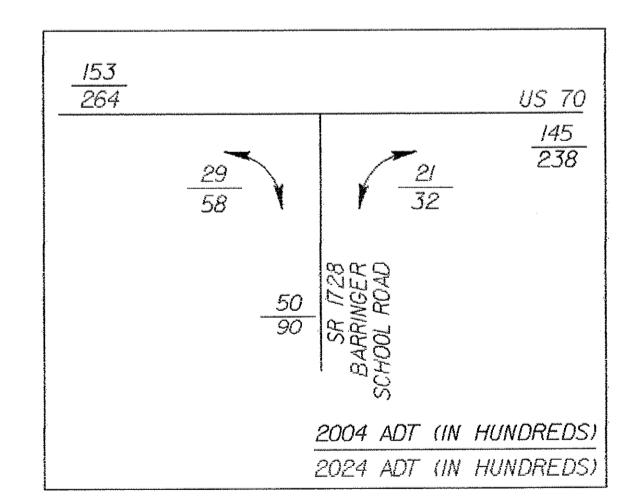
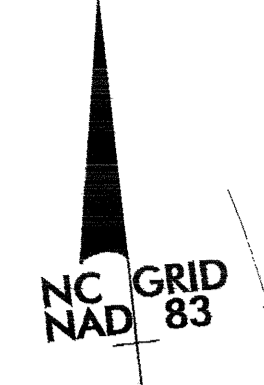


PROJECT REFERENCE NO.		SHEET NO.	
R-2911D		EC-32/CONST.15	
RW SHEET NO.			
ROADWAY DESIGN ENGINEER		HYDRAULICS ENGINEER	

Match Line Sheet 14 -L- Sta. 341+00.00

Match Line Sheet 16 -L- Sta. 353+00.00

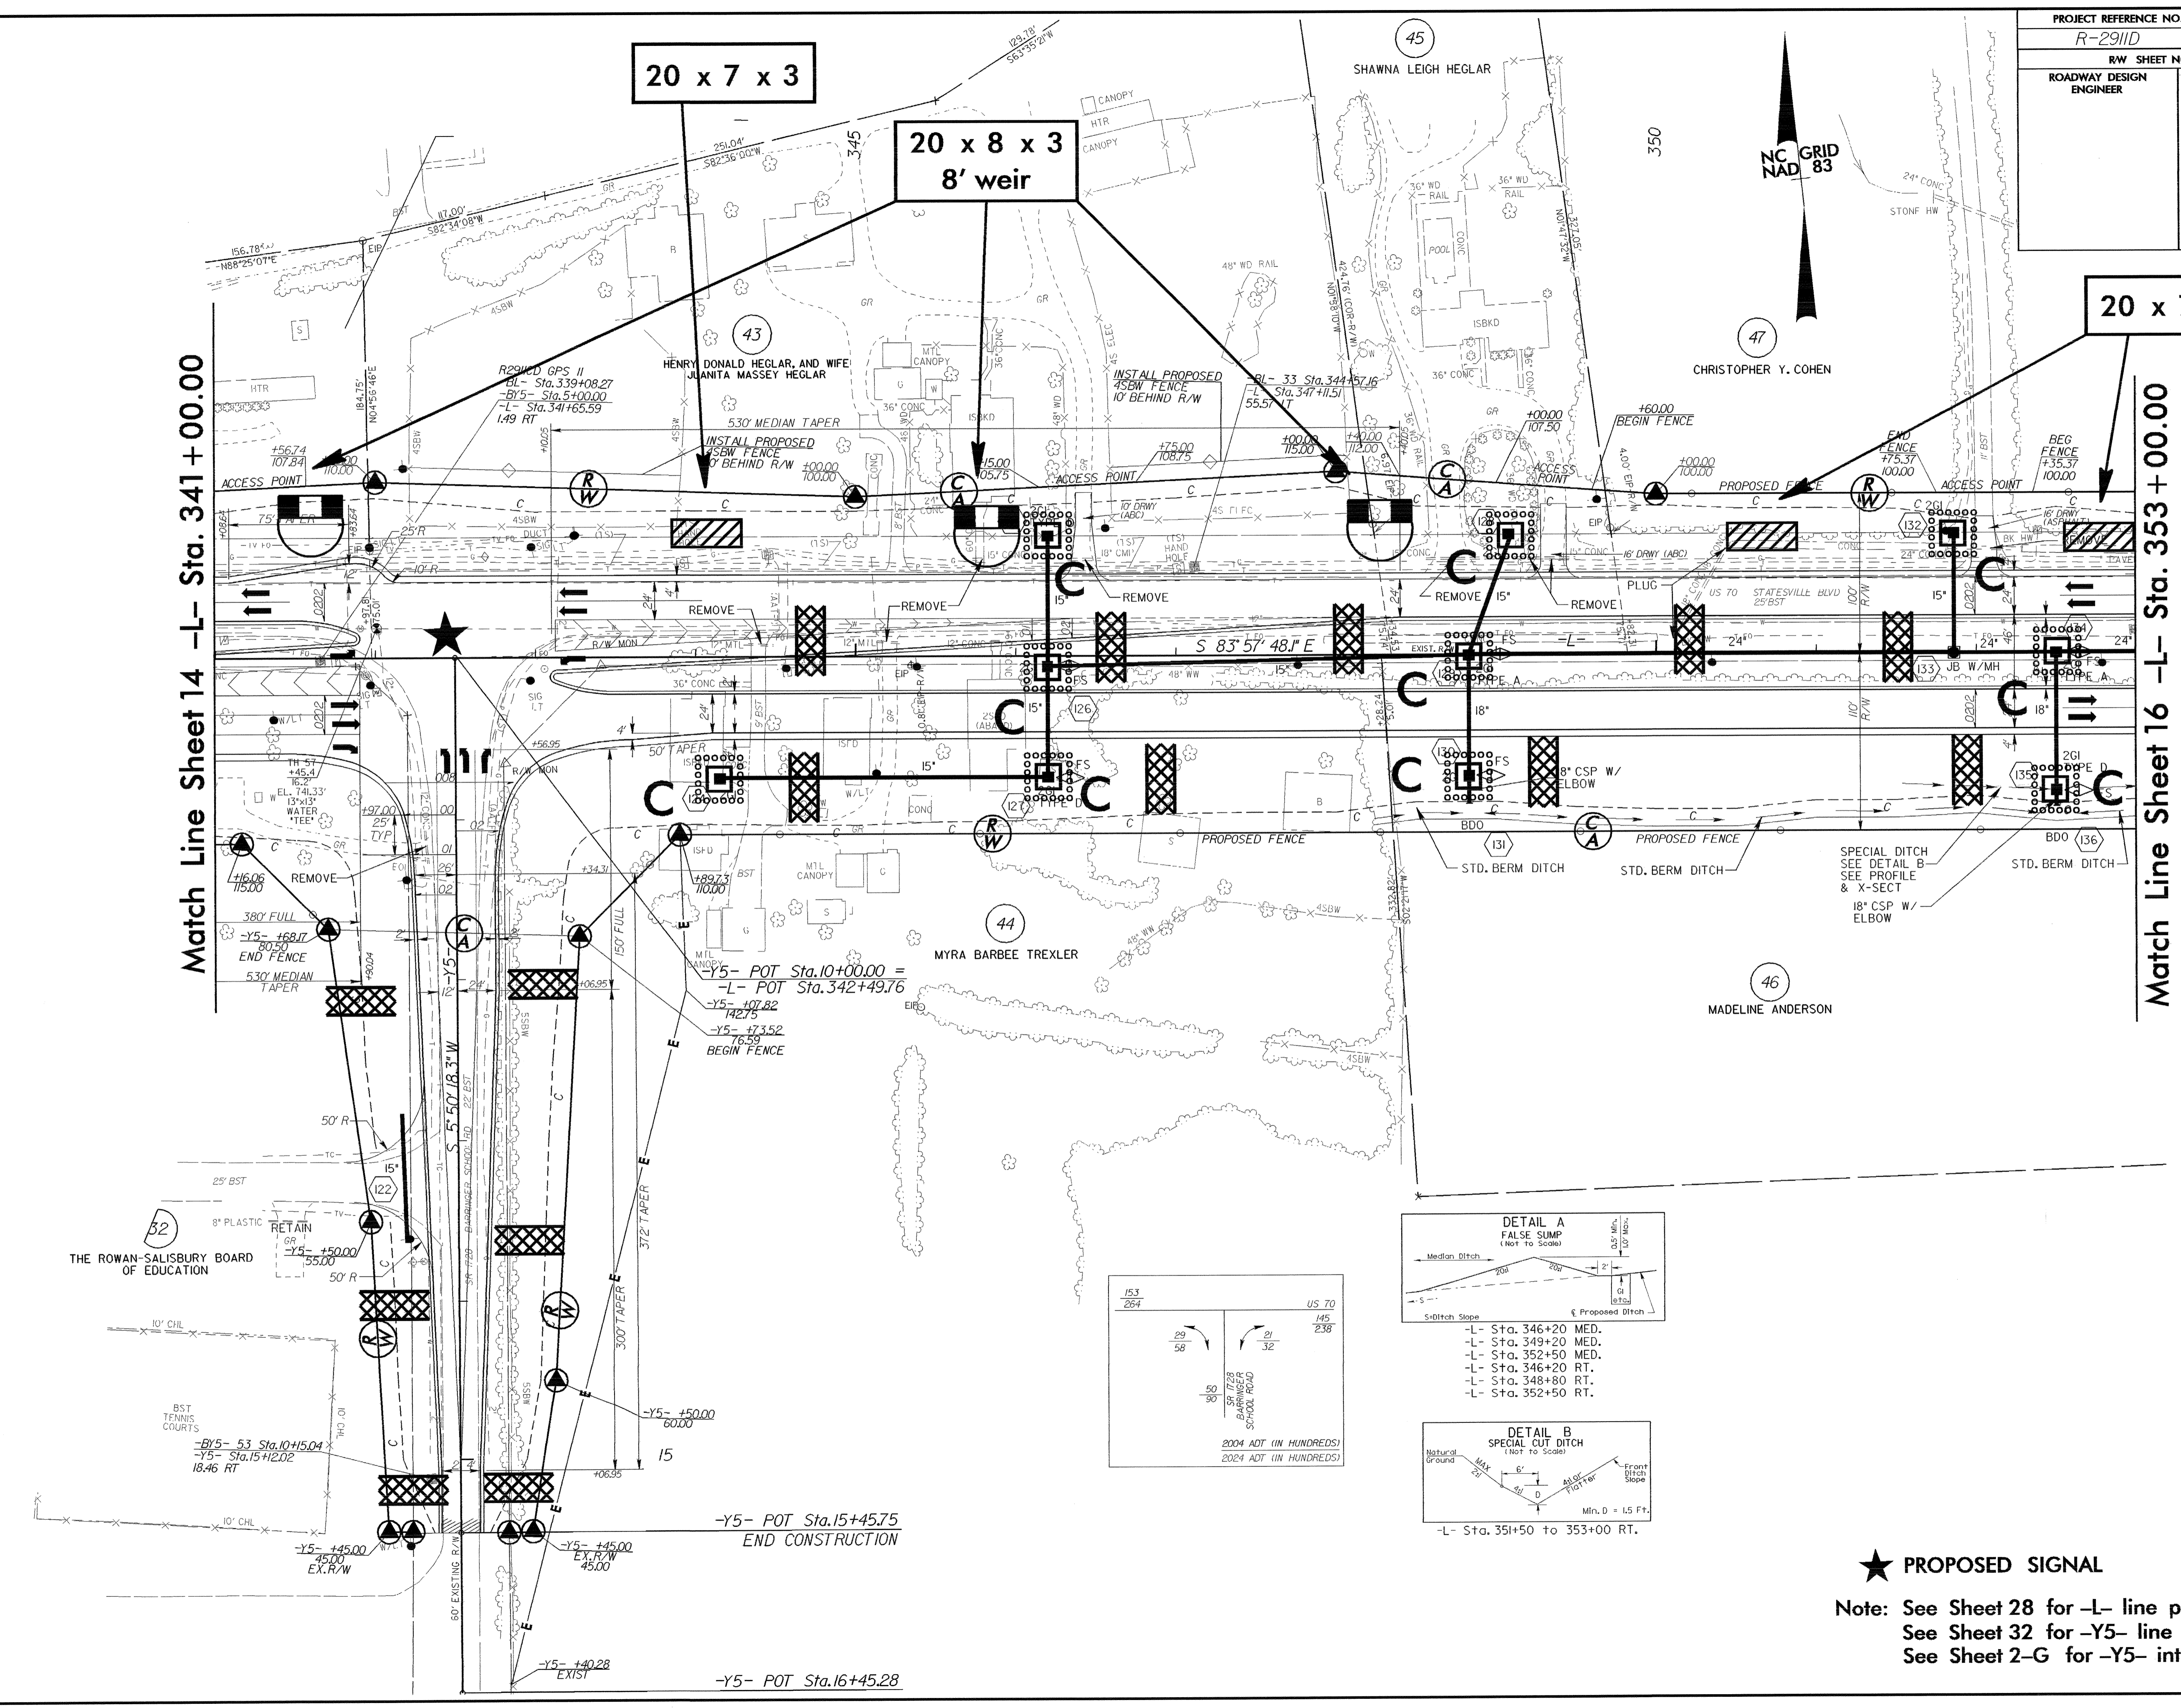

★ PROPOSED SIGNAL  
 Note: See Sheet 28 for -L- line profile  
 See Sheet 32 for -Y5- line profile  
 See Sheet 2-G for -Y5- intersection detail