


PROJECT REFERENCE NO. R-2911D	SHEET NO. EC-30/CONST.13
RW SHEET NO.	
ROADWAY DESIGN ENGINEER	HYDRAULICS ENGINEER

315  
Match Line Sheet 12 -L- Sta. 315+00.00

Match Line Sheet 14 -L- Sta. 328+00.00

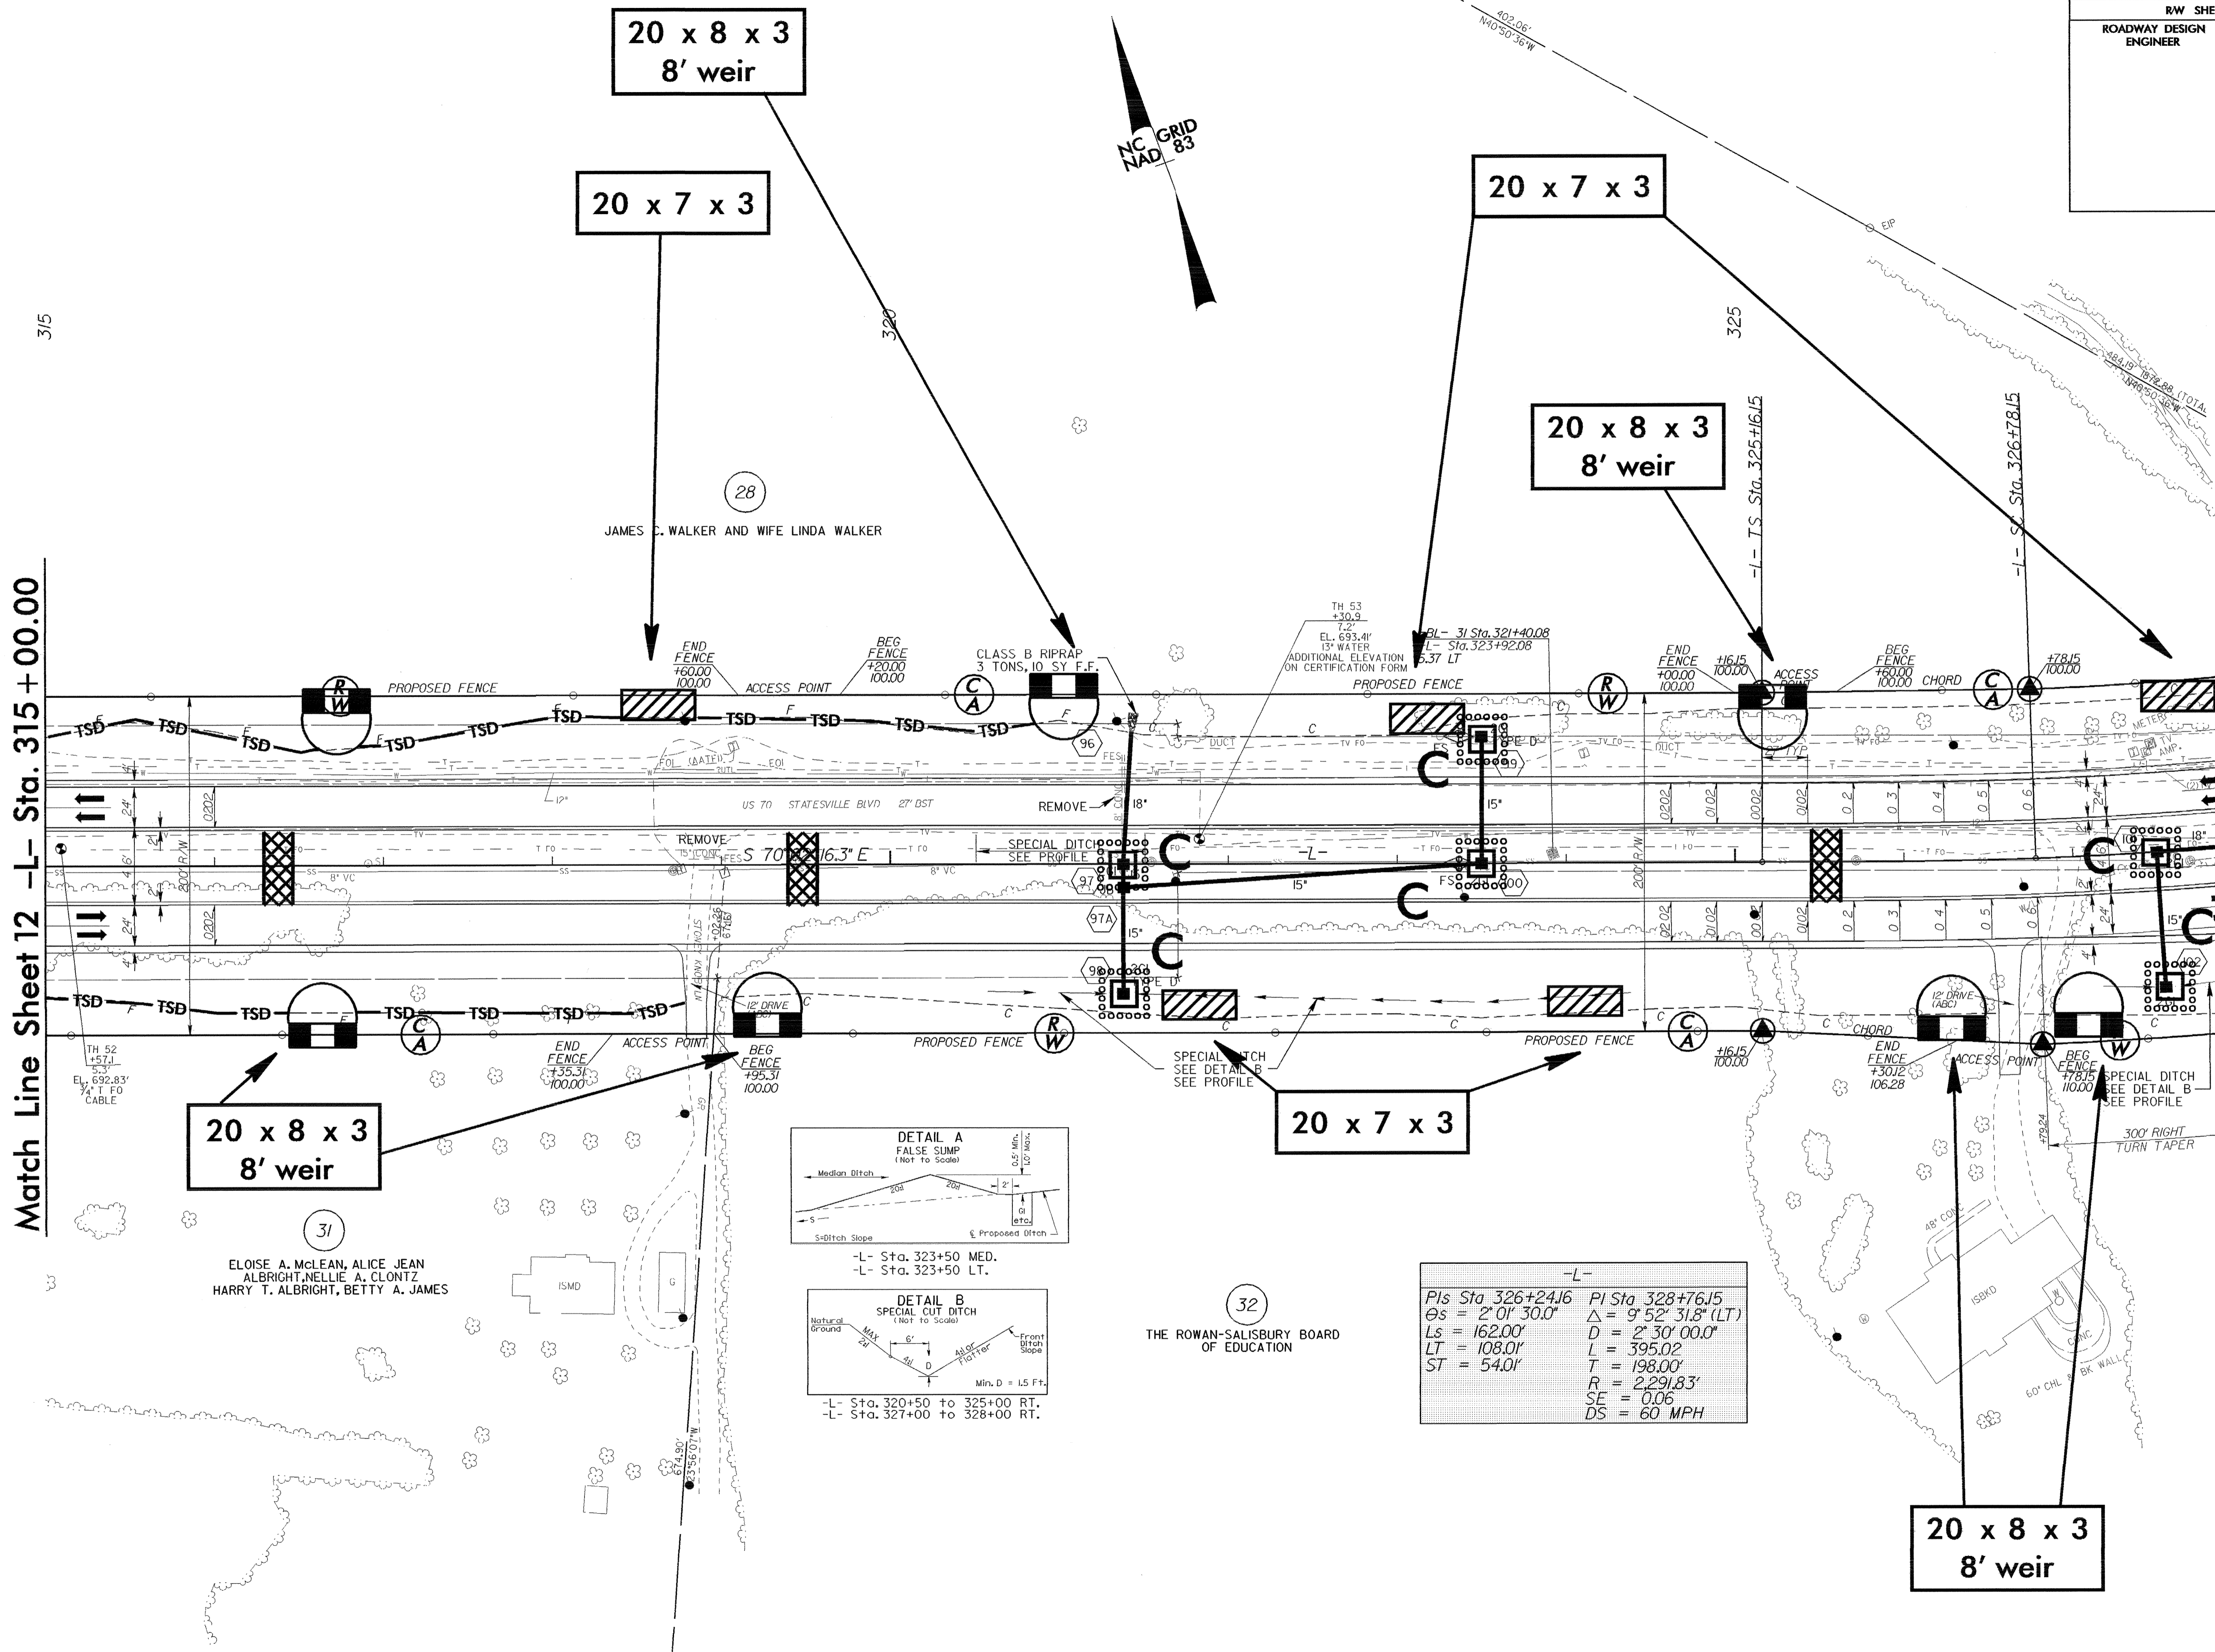

20 x 8 x 3  
8' weir

20 x 7 x 3

20 x 8 x 3  
8' weir



20 x 7 x 3

20 x 8 x 3  
8' weir

20 x 7 x 3

20 x 8 x 3  
8' weir

31  
ELOISE A. McLEAN, ALICE JEAN ALBRIGHT, NELLIE A. CLONTZ  
HARRY T. ALBRIGHT, BETTY A. JAMES

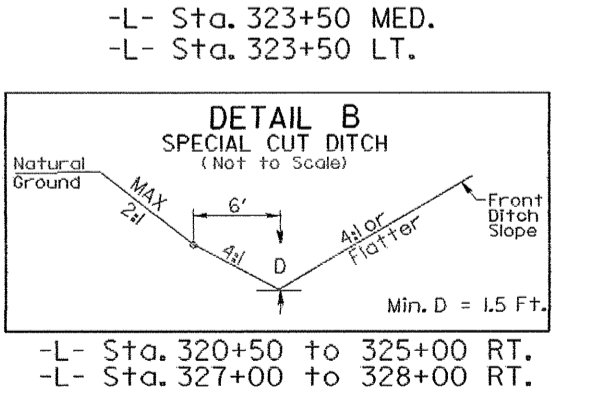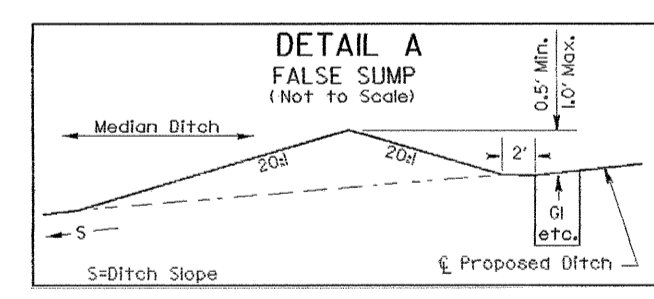

32  
THE ROWAN-SALISBURY BOARD OF EDUCATION

-L-	
PIs Sta 326+24.16	PI Sta 328+76.15
Os = 2° 01' 30.0"	Δ = 9° 52' 31.8" (LT)
LS = 162.00'	D = 2° 30' 00.0"
LT = 108.01'	L = 395.02'
ST = 54.01'	T = 198.00'
	R = 2,291.83'
	SE = 0.06
	DS = 60 MPH

Note: See Sheet 26 for -L- line profile