



PROJECT REFERENCE NO.		SHEET NO.	
R-2911D		EC-8/CONST.8	
R/W SHEET NO.			
ROADWAY DESIGN ENGINEER		HYDRAULICS ENGINEER	

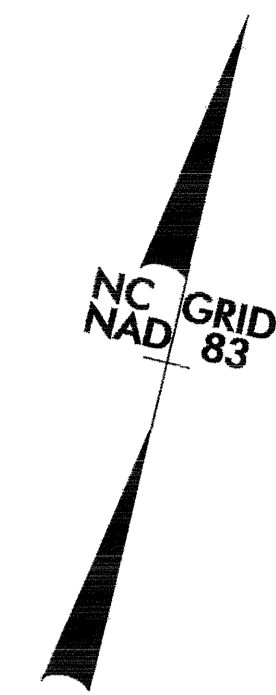

## PHASE 1

- CONSTRUCTION SEQUENCE ( STA. 254+51.60 -L- )
1. Construct Stilling Basin ( 40 CY )
  2. Construct Impervious Dike A
  3. Extend Barrel 2
  4. Divert Water Through Barrel 2
  5. Complete Roadway

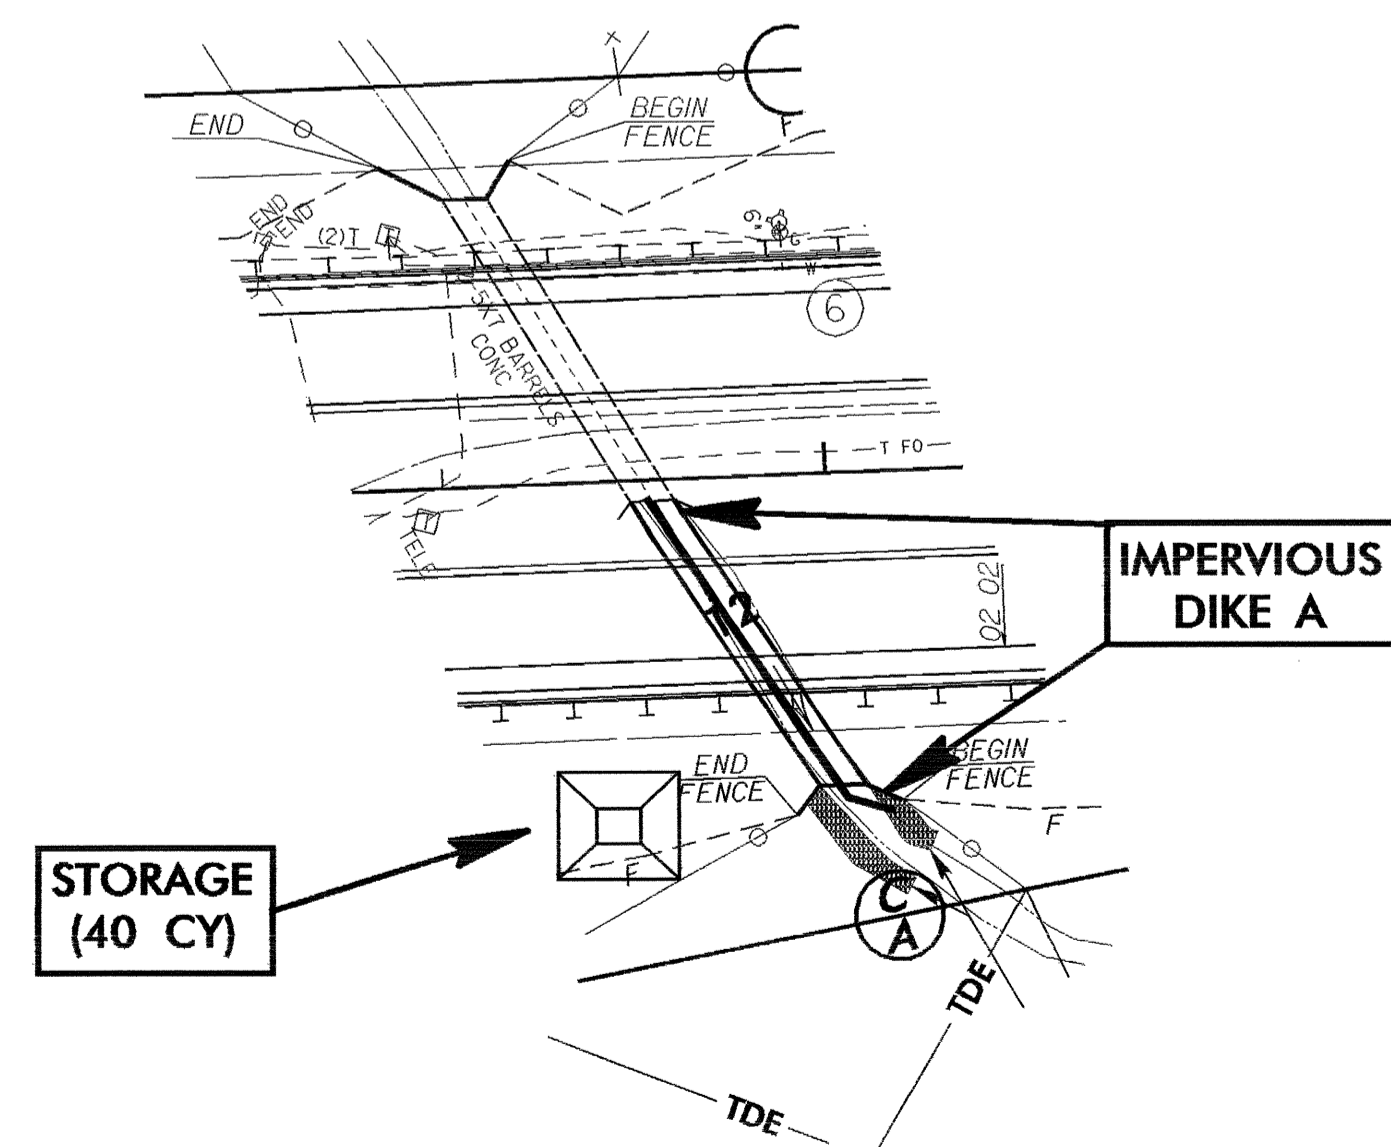

## PHASE 2

- CONSTRUCTION SEQUENCE ( STA. 254+51.60 -L- )
1. Construct Stilling Basin ( 40 CY )
  2. Construct Impervious Dike B
  3. Extend Barrel 1
  4. Divert Water Through Barrel 1
  5. Complete Roadway

