


TIP NO. R-2911D	SHEET NO. SIGN-21
--------------------	----------------------

9/22/04
 NORTH CAROLINA
 PROFESSIONAL
 SEAL
 028387
 ENGINEER
 J. L. [Signature]

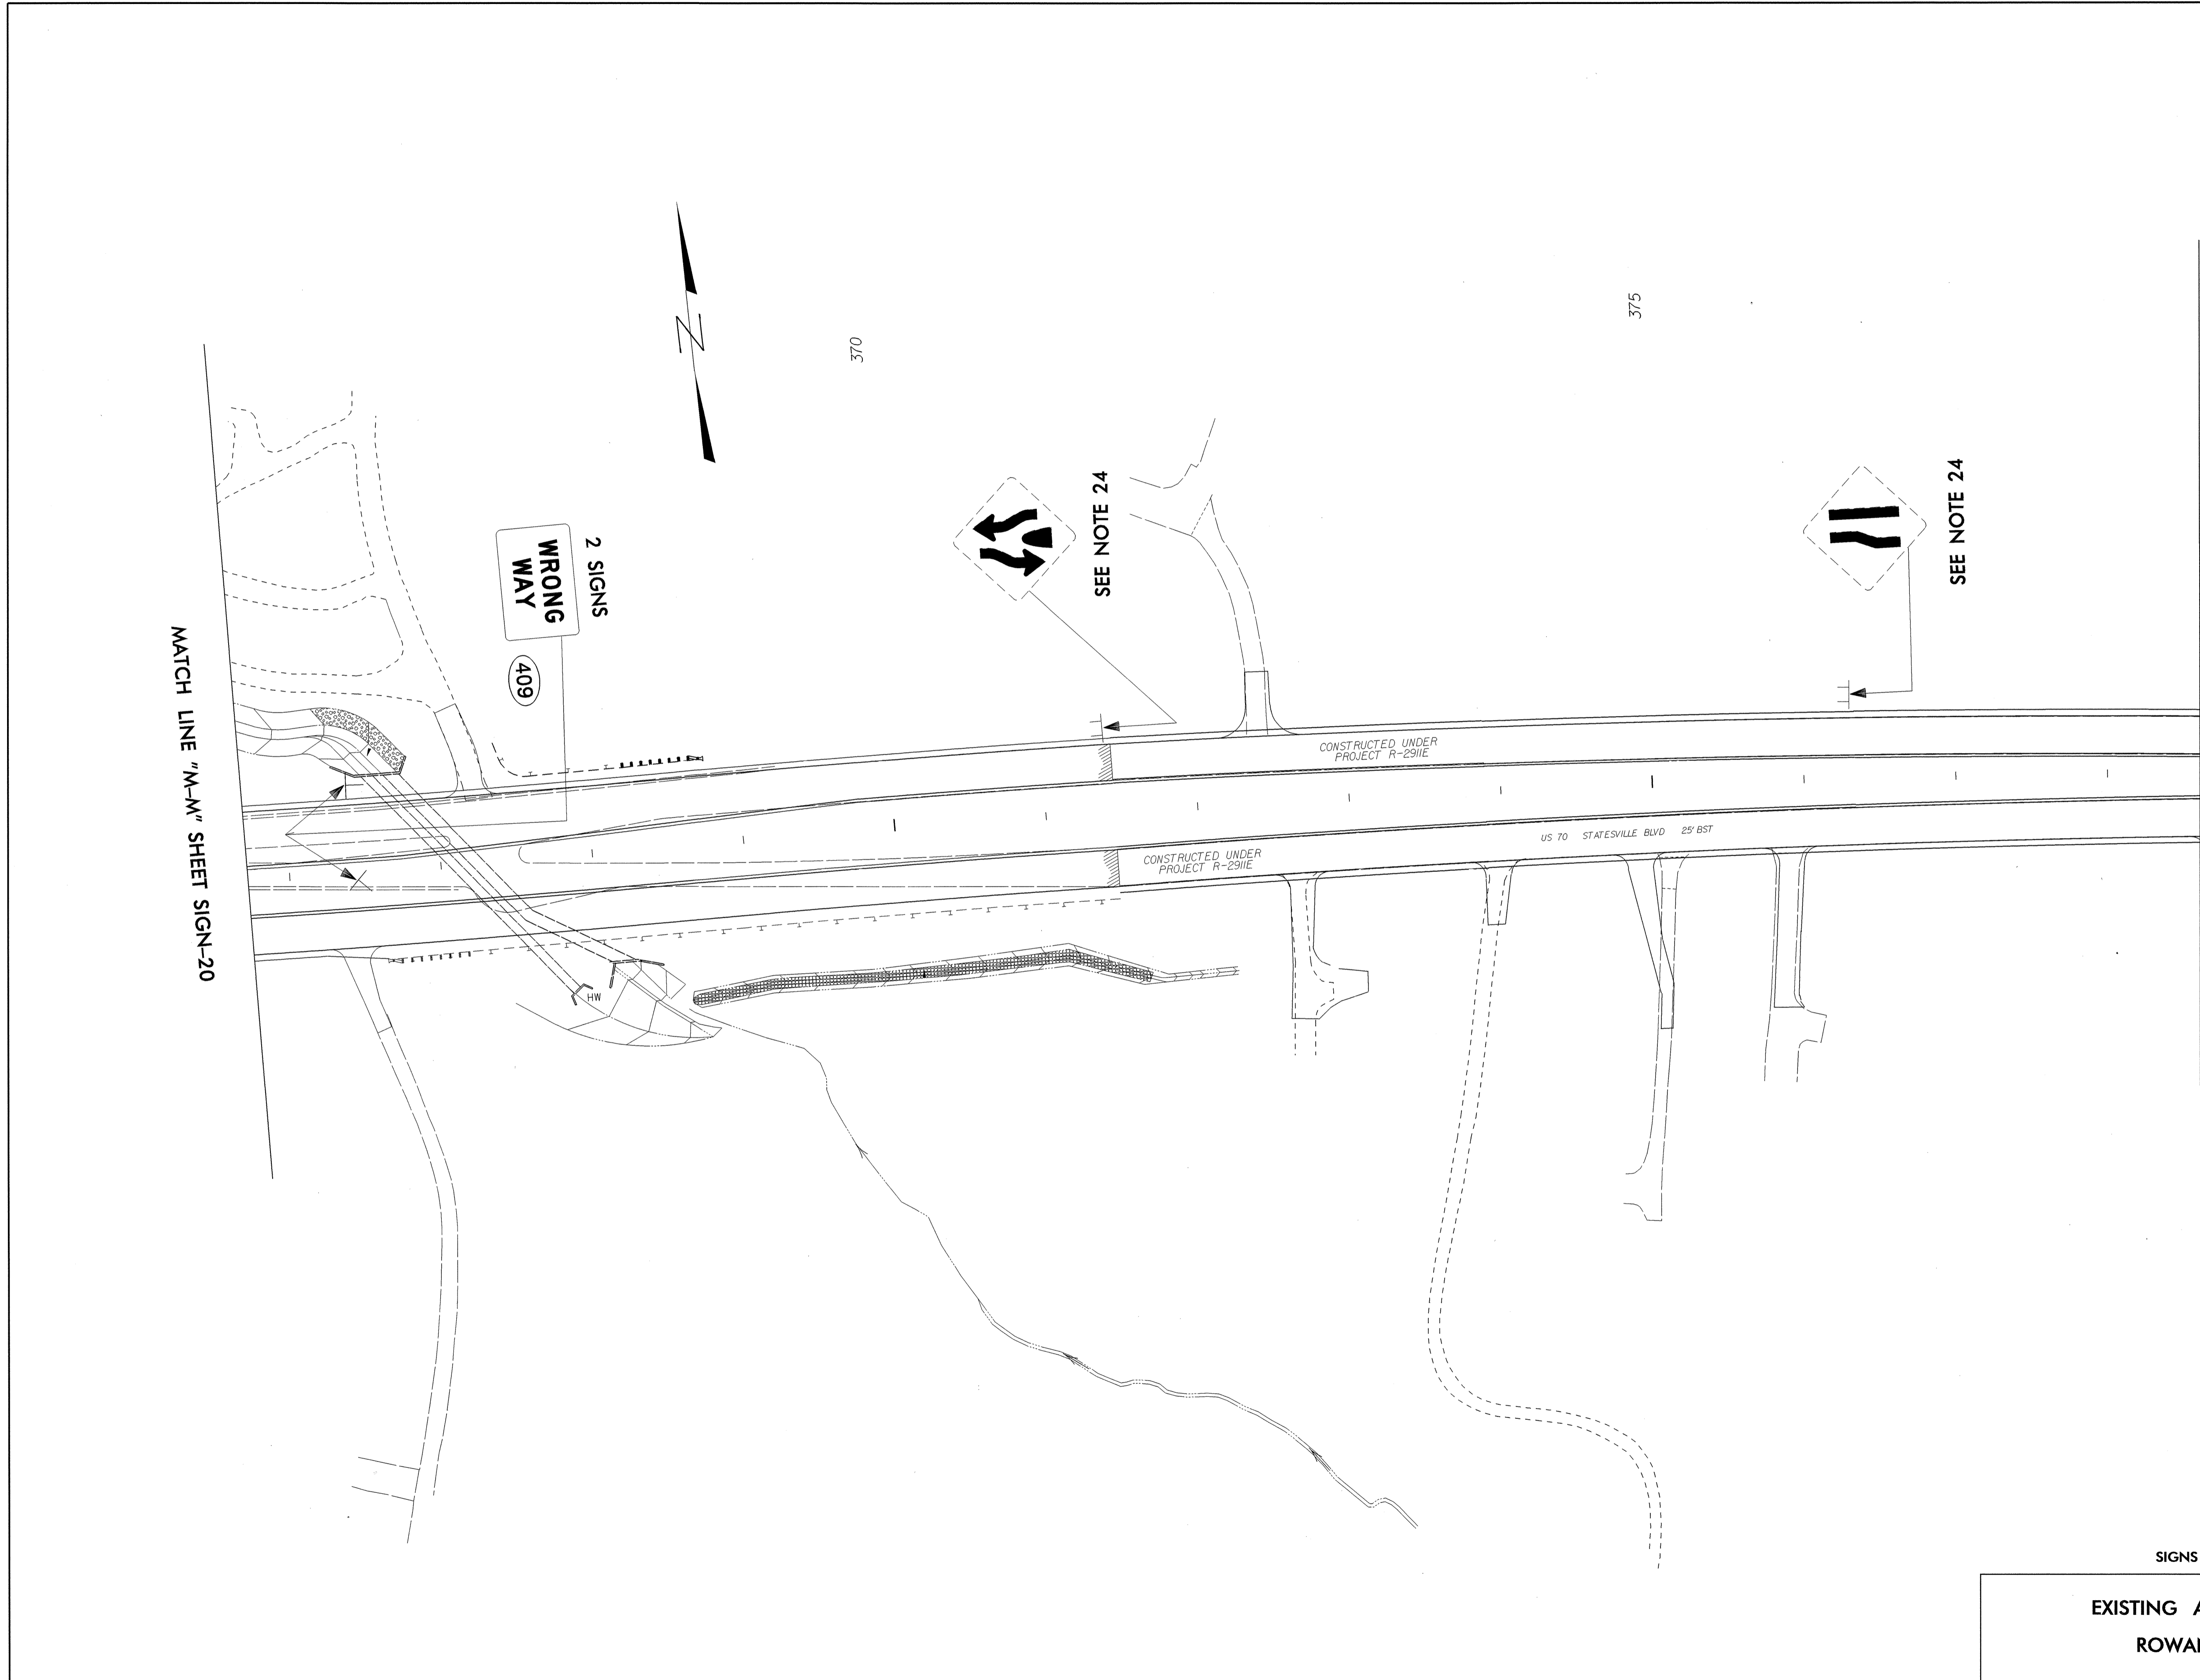

MATCH LINE "N-N" SHEET SIGN-22

SIGNS FURNISHED BY STATE

EXISTING AND PROPOSED SIGNS
 ROWAN COUNTY US 70