


TIP NO. R-2911D	SHEET NO. SIGN-15
--------------------	----------------------

9/22/04
 NORTH CAROLINA
 PROFESSIONAL
 SEAL
 028387
 ENGINEER
 W. A. G. QUINN
[Signature]

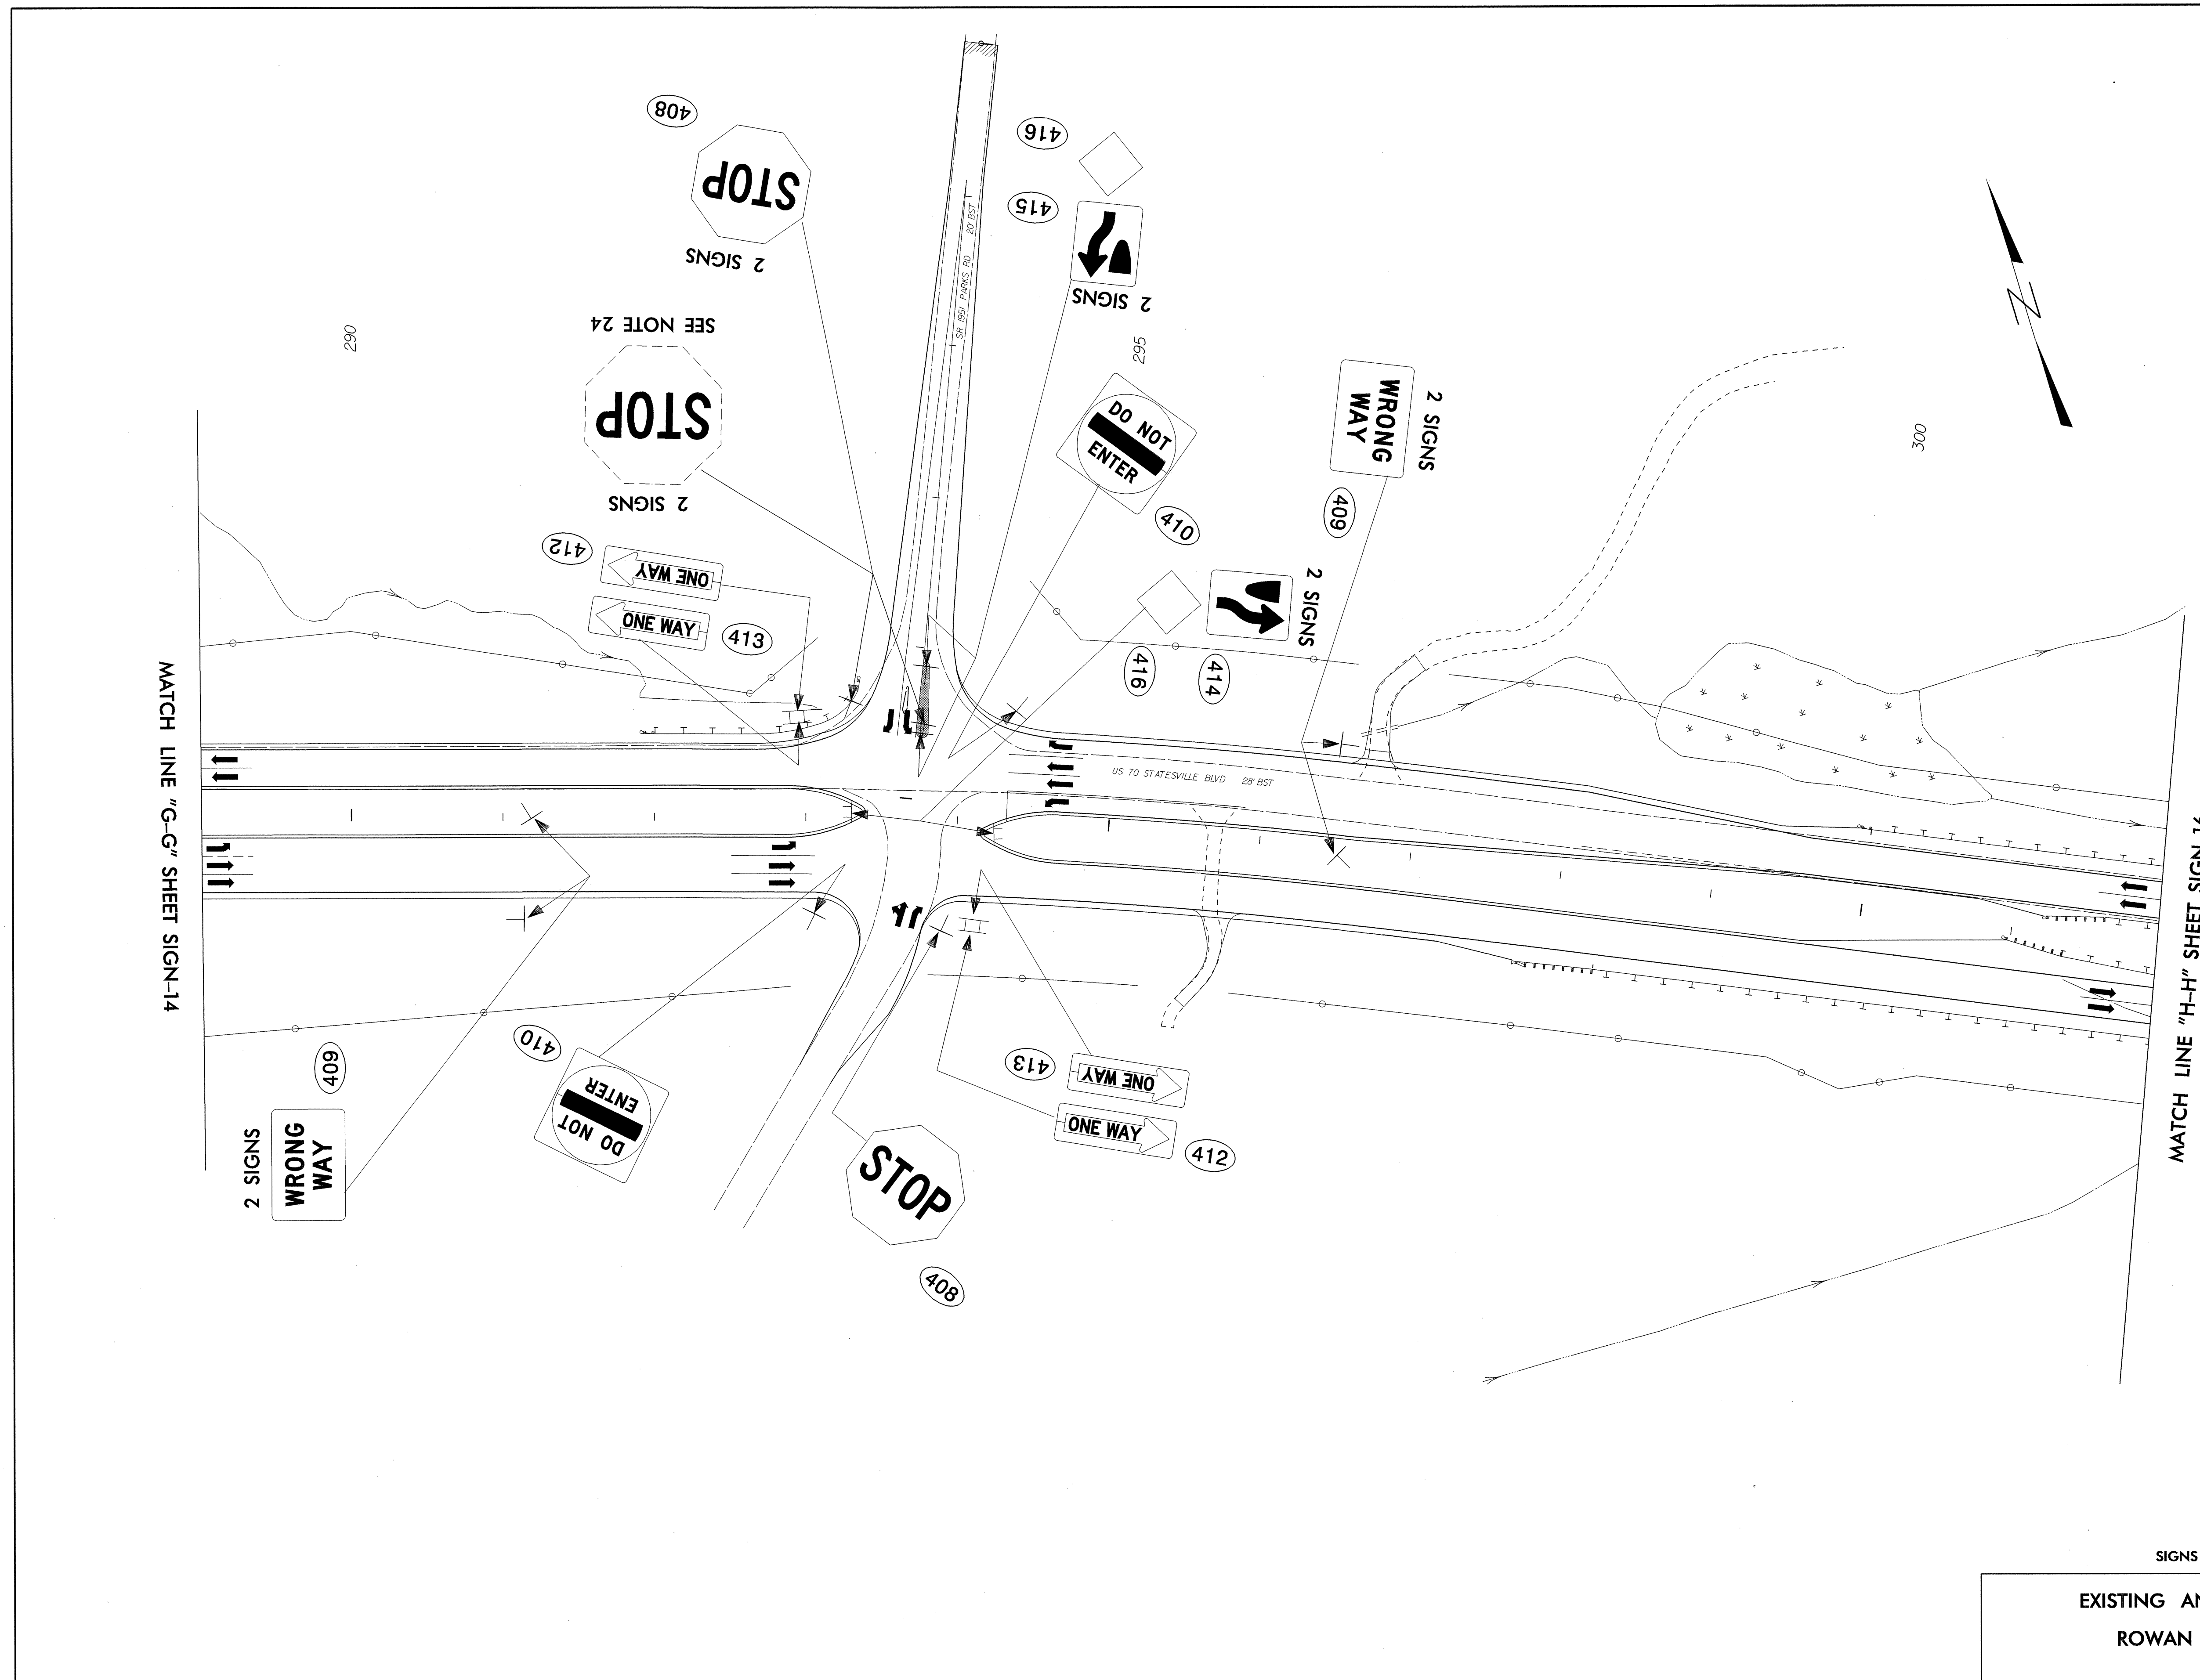

SIGNS FURNISHED BY STATE

EXISTING AND PROPOSED SIGNS
 ROWAN COUNTY US 70