


TIP NO. R-2911D	SHEET NO. SIGN-14
9/22/04 	

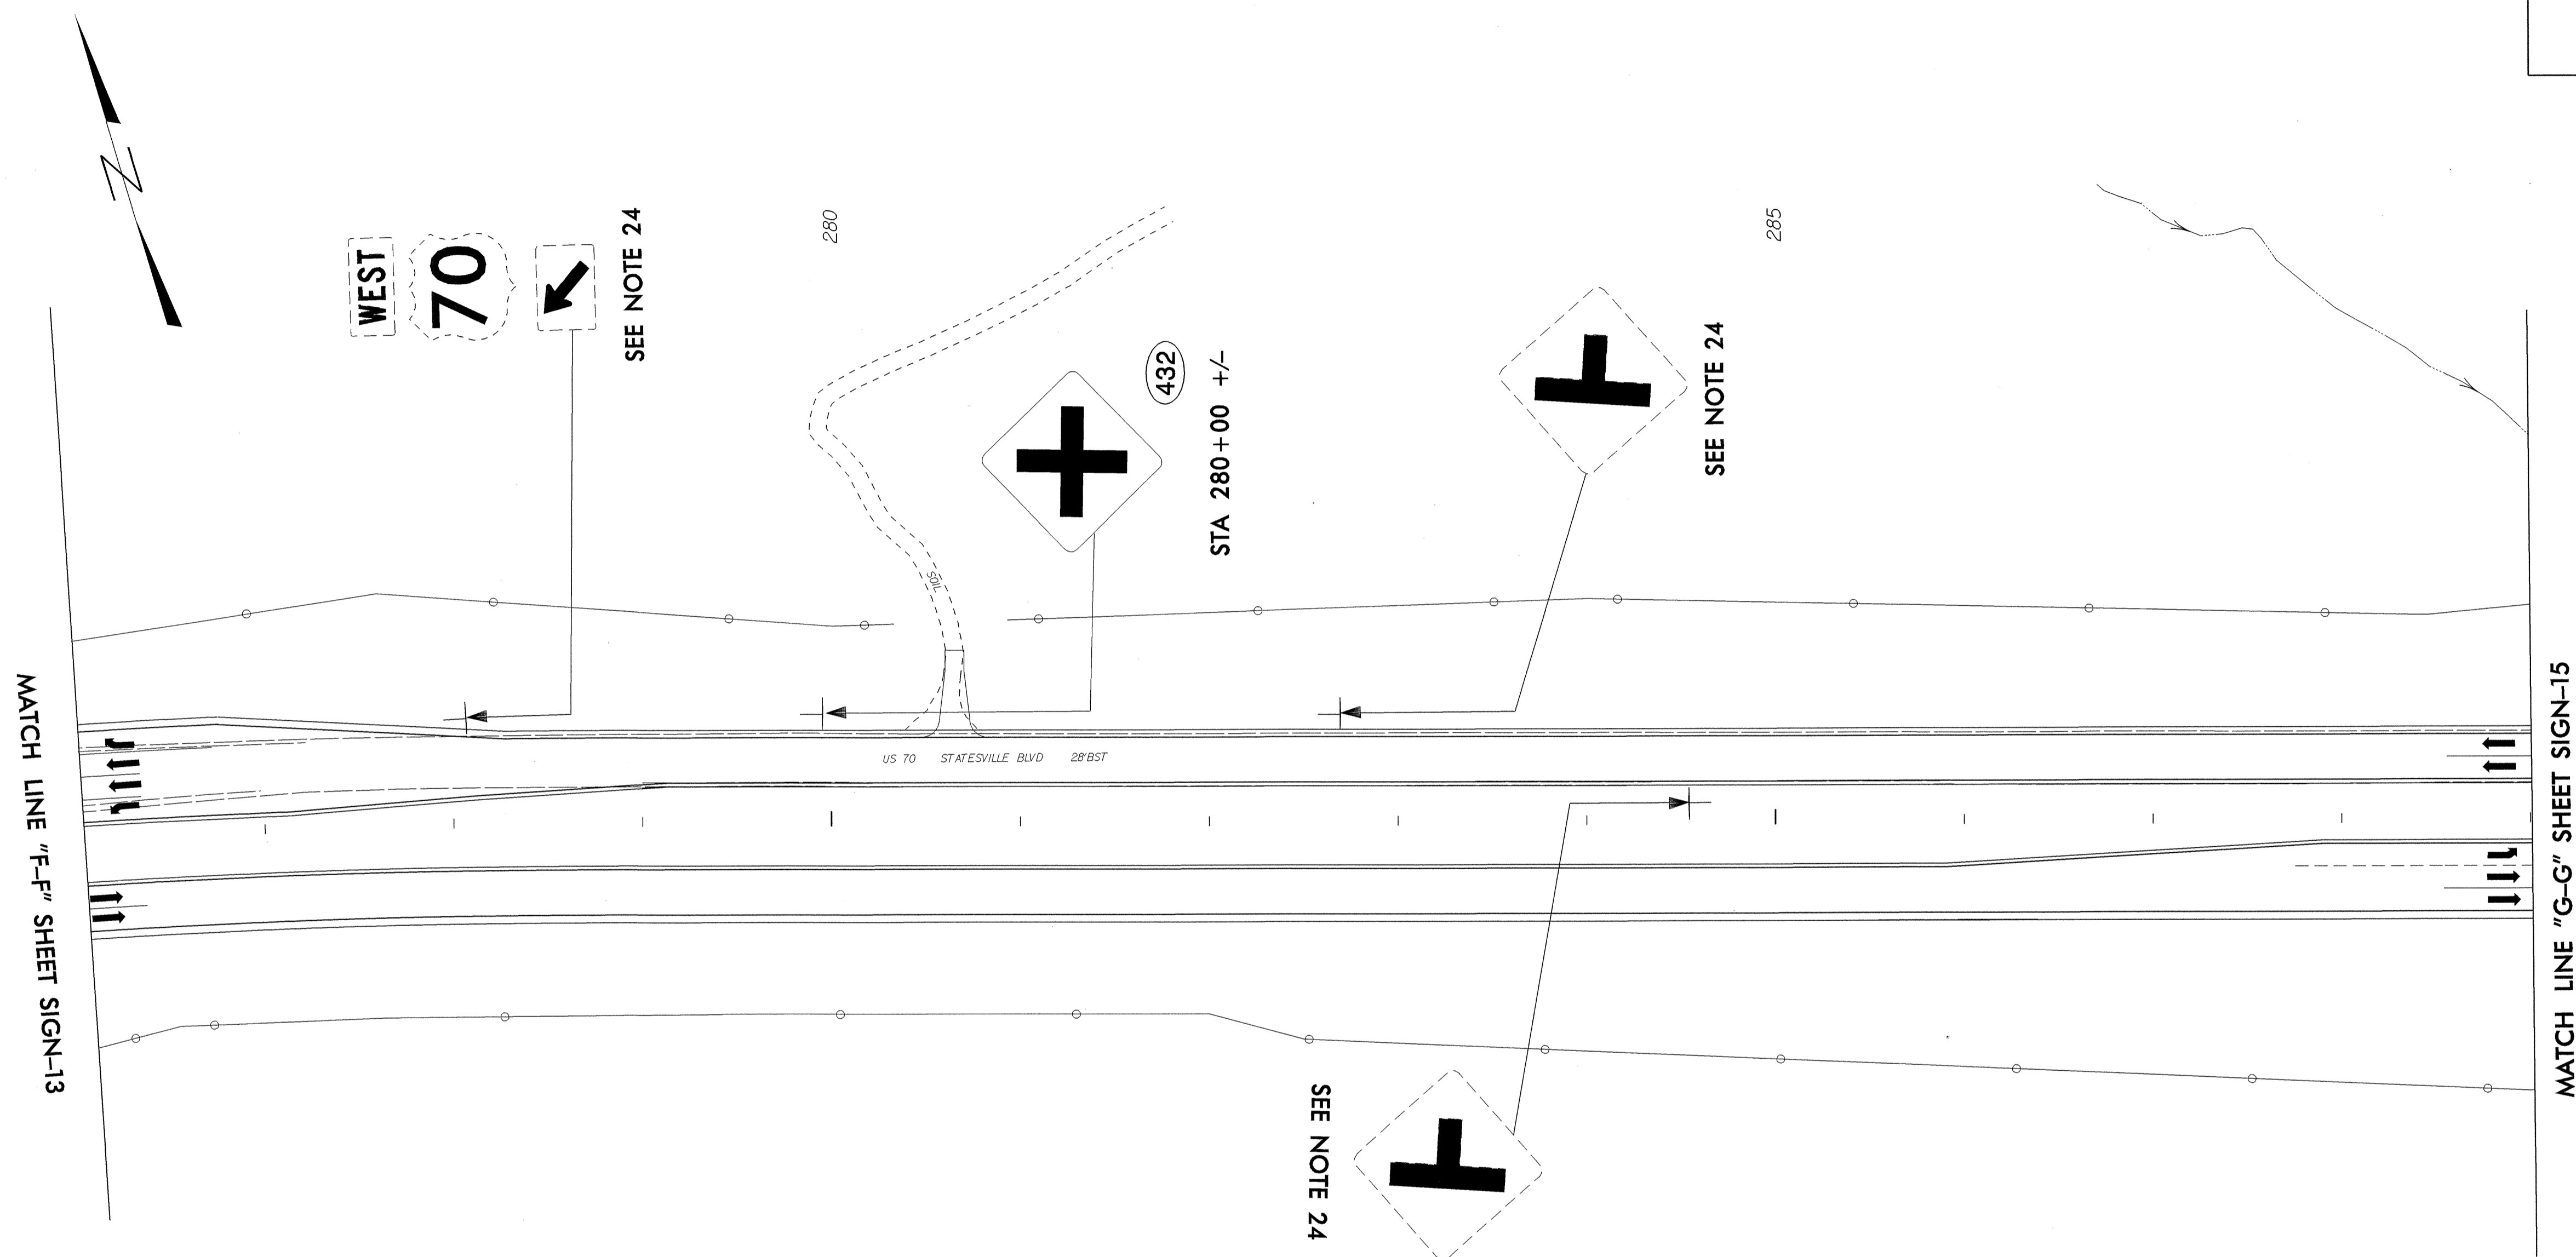

SIGNS FURNISHED BY STATE

EXISTING AND PROPOSED SIGNS
ROWAN COUNTY US 70

SCALE
AS SHOWN