


TIP NO. R-2911D	SHEET NO. SIGN-11
--------------------	----------------------

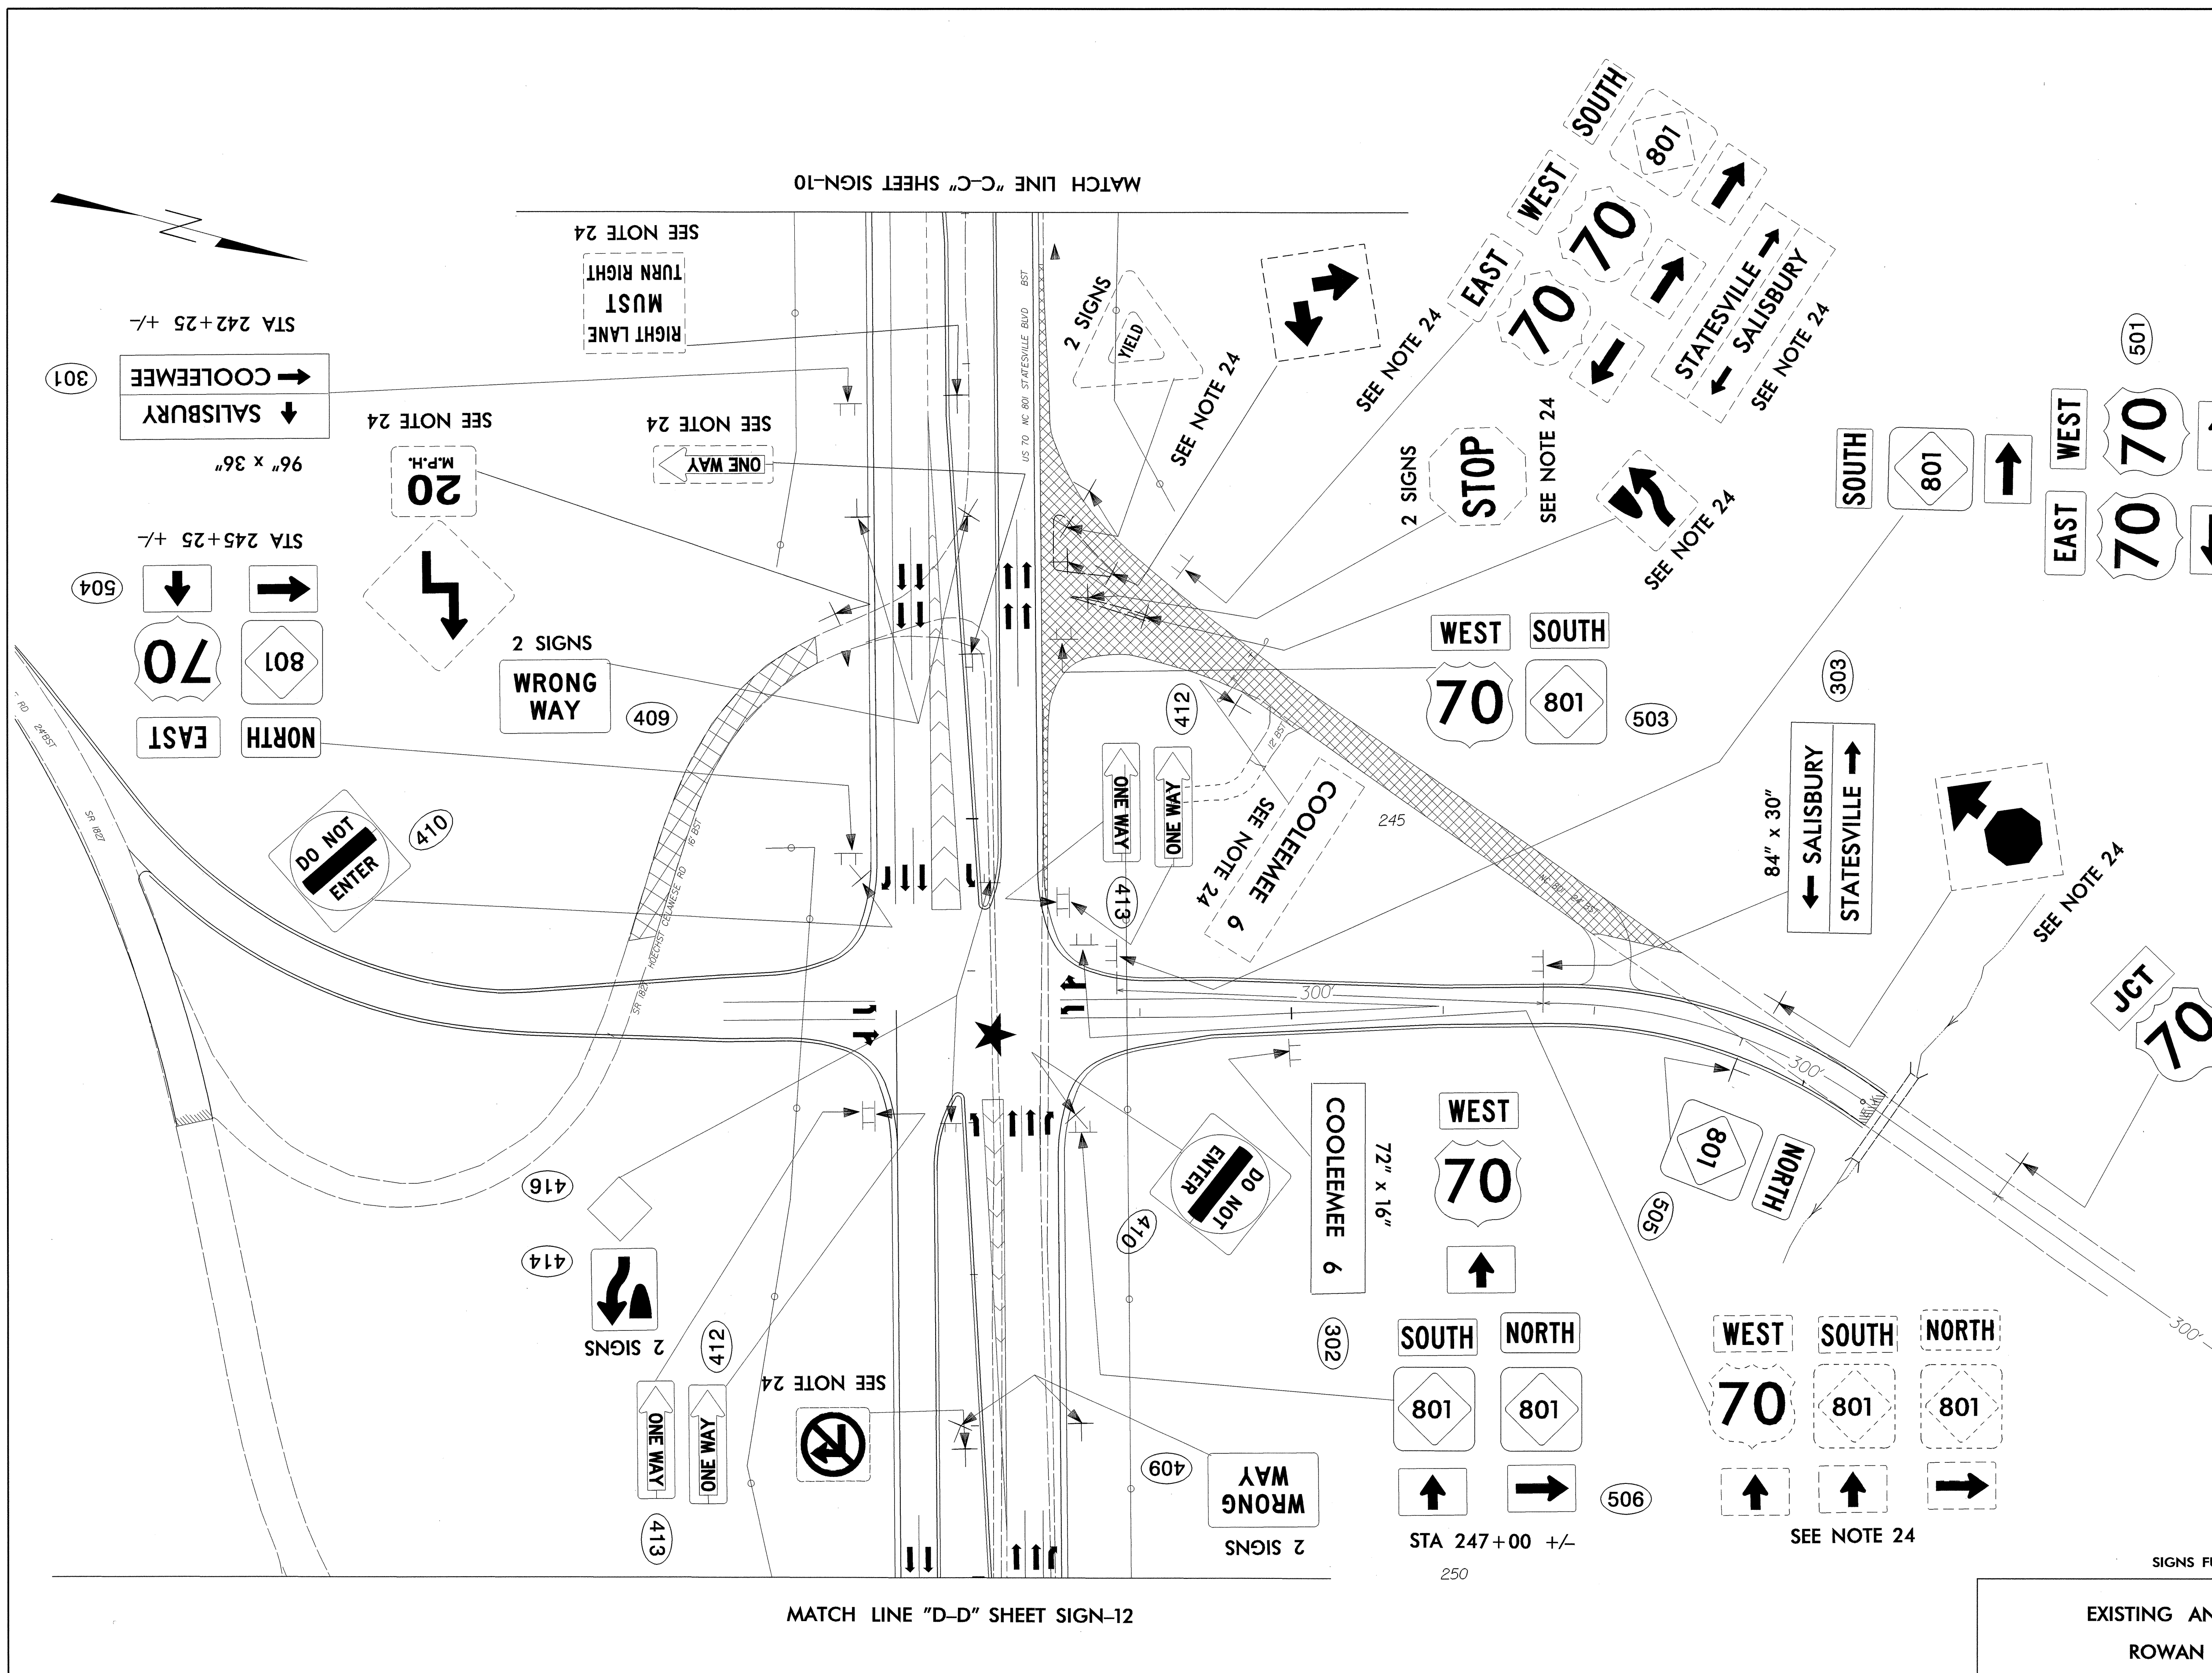

MATCH LINE "C-C" SHEET SIGN-10

MATCH LINE "D-D" SHEET SIGN-12

SIGNS FURNISHED BY STATE

EXISTING AND PROPOSED SIGNS
ROWAN COUNTY US 70