


BEGIN STATE SIGNING CONSTRUCTION PROJECT R-2911D
 -L- STA. 160+00

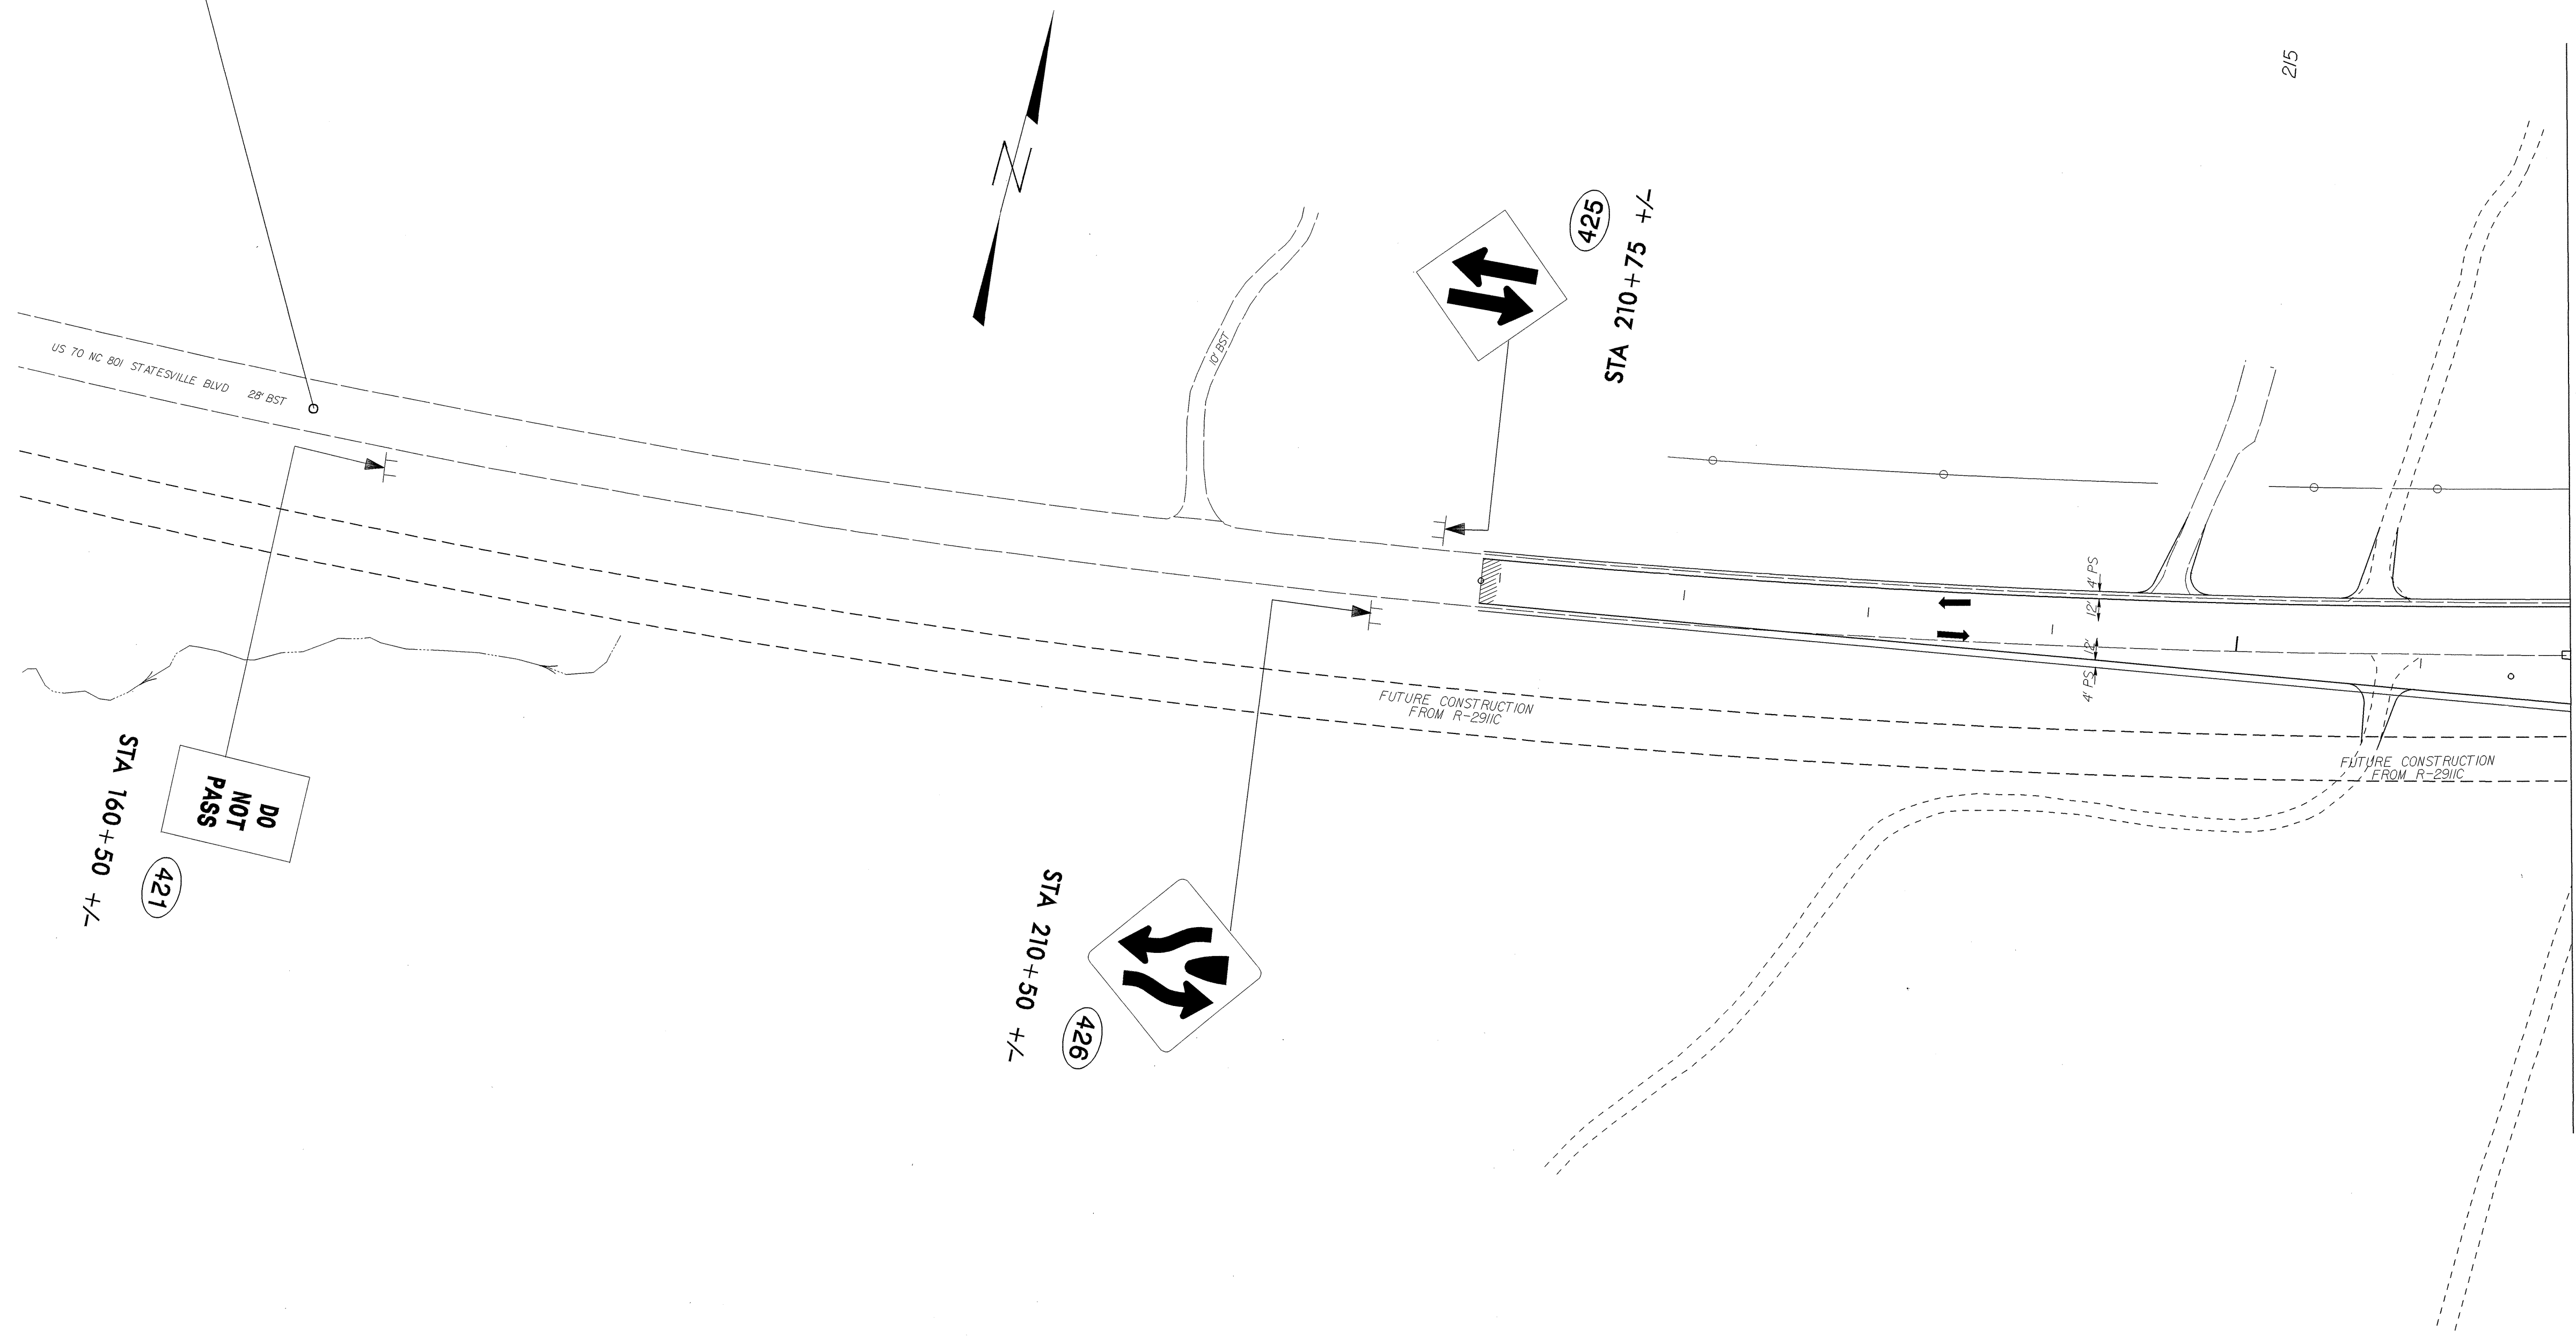

SIGNS FURNISHED BY STATE

PROPOSED SIGNS
 ROWAN COUNTY US 70