
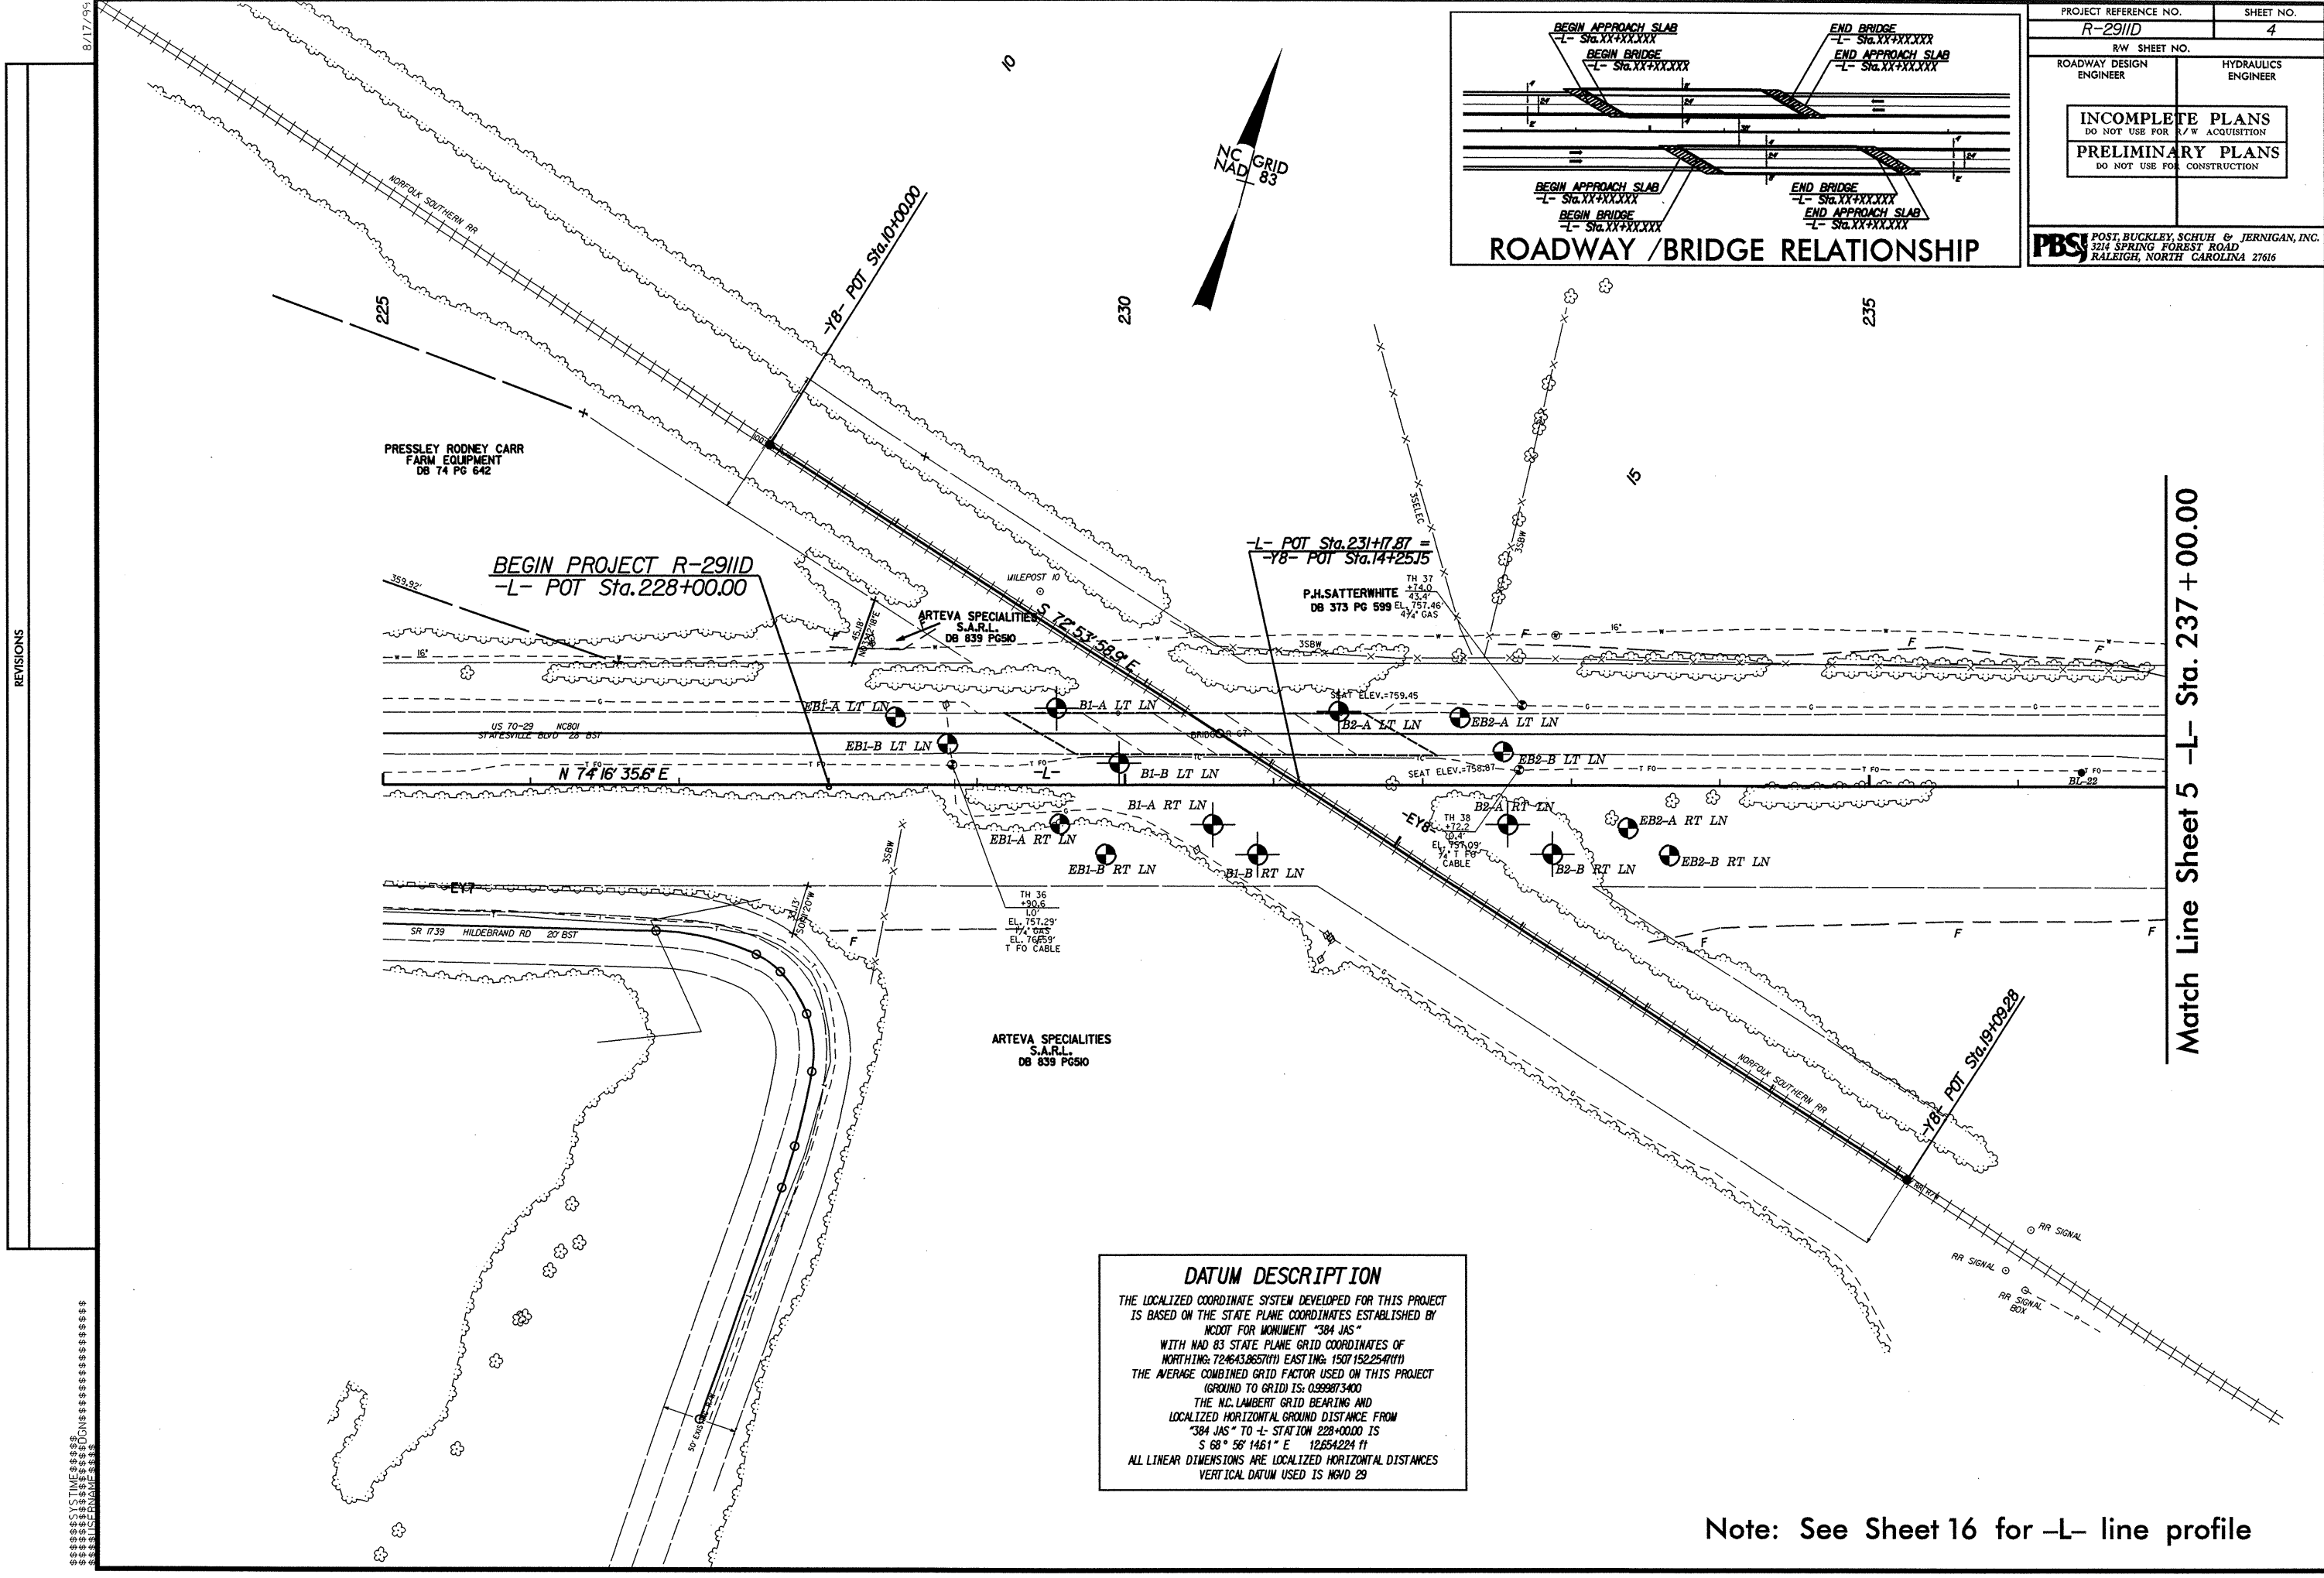


PROJECT REFERENCE NO. R-2911D	SHEET NO. 4
RW SHEET NO.	
ROADWAY DESIGN ENGINEER	HYDRAULICS ENGINEER
INCOMPLETE PLANS DO NOT USE FOR R/W ACQUISITION PRELIMINARY PLANS DO NOT USE FOR CONSTRUCTION	
PBS POST BUCKLEY, SCHUH & JERNIGAN, INC. 3214 SPRING FOREST ROAD RALEIGH, NORTH CAROLINA 27616	

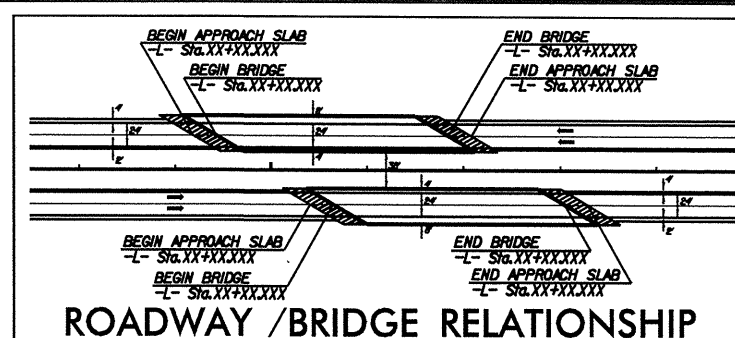

DATUM DESCRIPTION

THE LOCALIZED COORDINATE SYSTEM DEVELOPED FOR THIS PROJECT IS BASED ON THE STATE PLANE COORDINATES ESTABLISHED BY NCDOT FOR MONUMENT "384 JAS"

WITH NAD 83 STATE PLANE GRID COORDINATES OF
 NORTHING: 724643.8657(11) EASTING: 1507152.2547(11)
 THE AVERAGE COMBINED GRID FACTOR USED ON THIS PROJECT (GROUND TO GRID) IS: 0.999873400

THE N.C. LAMBERT GRID BEARINGS AND LOCALIZED HORIZONTAL GROUND DISTANCE FROM "384 JAS" TO -L- STATION 228+00.00 IS
 S 68° 56' 14.61" E 12654224.11

ALL LINEAR DIMENSIONS ARE LOCALIZED HORIZONTAL DISTANCES
 VERTICAL DATUM USED IS NGVD 29

Note: See Sheet 16 for -L- line profile