


SECTION THRU EB2-A LT LN, EB2-B LT LN, EB2-A RT LN, AND EB2-B RT LN

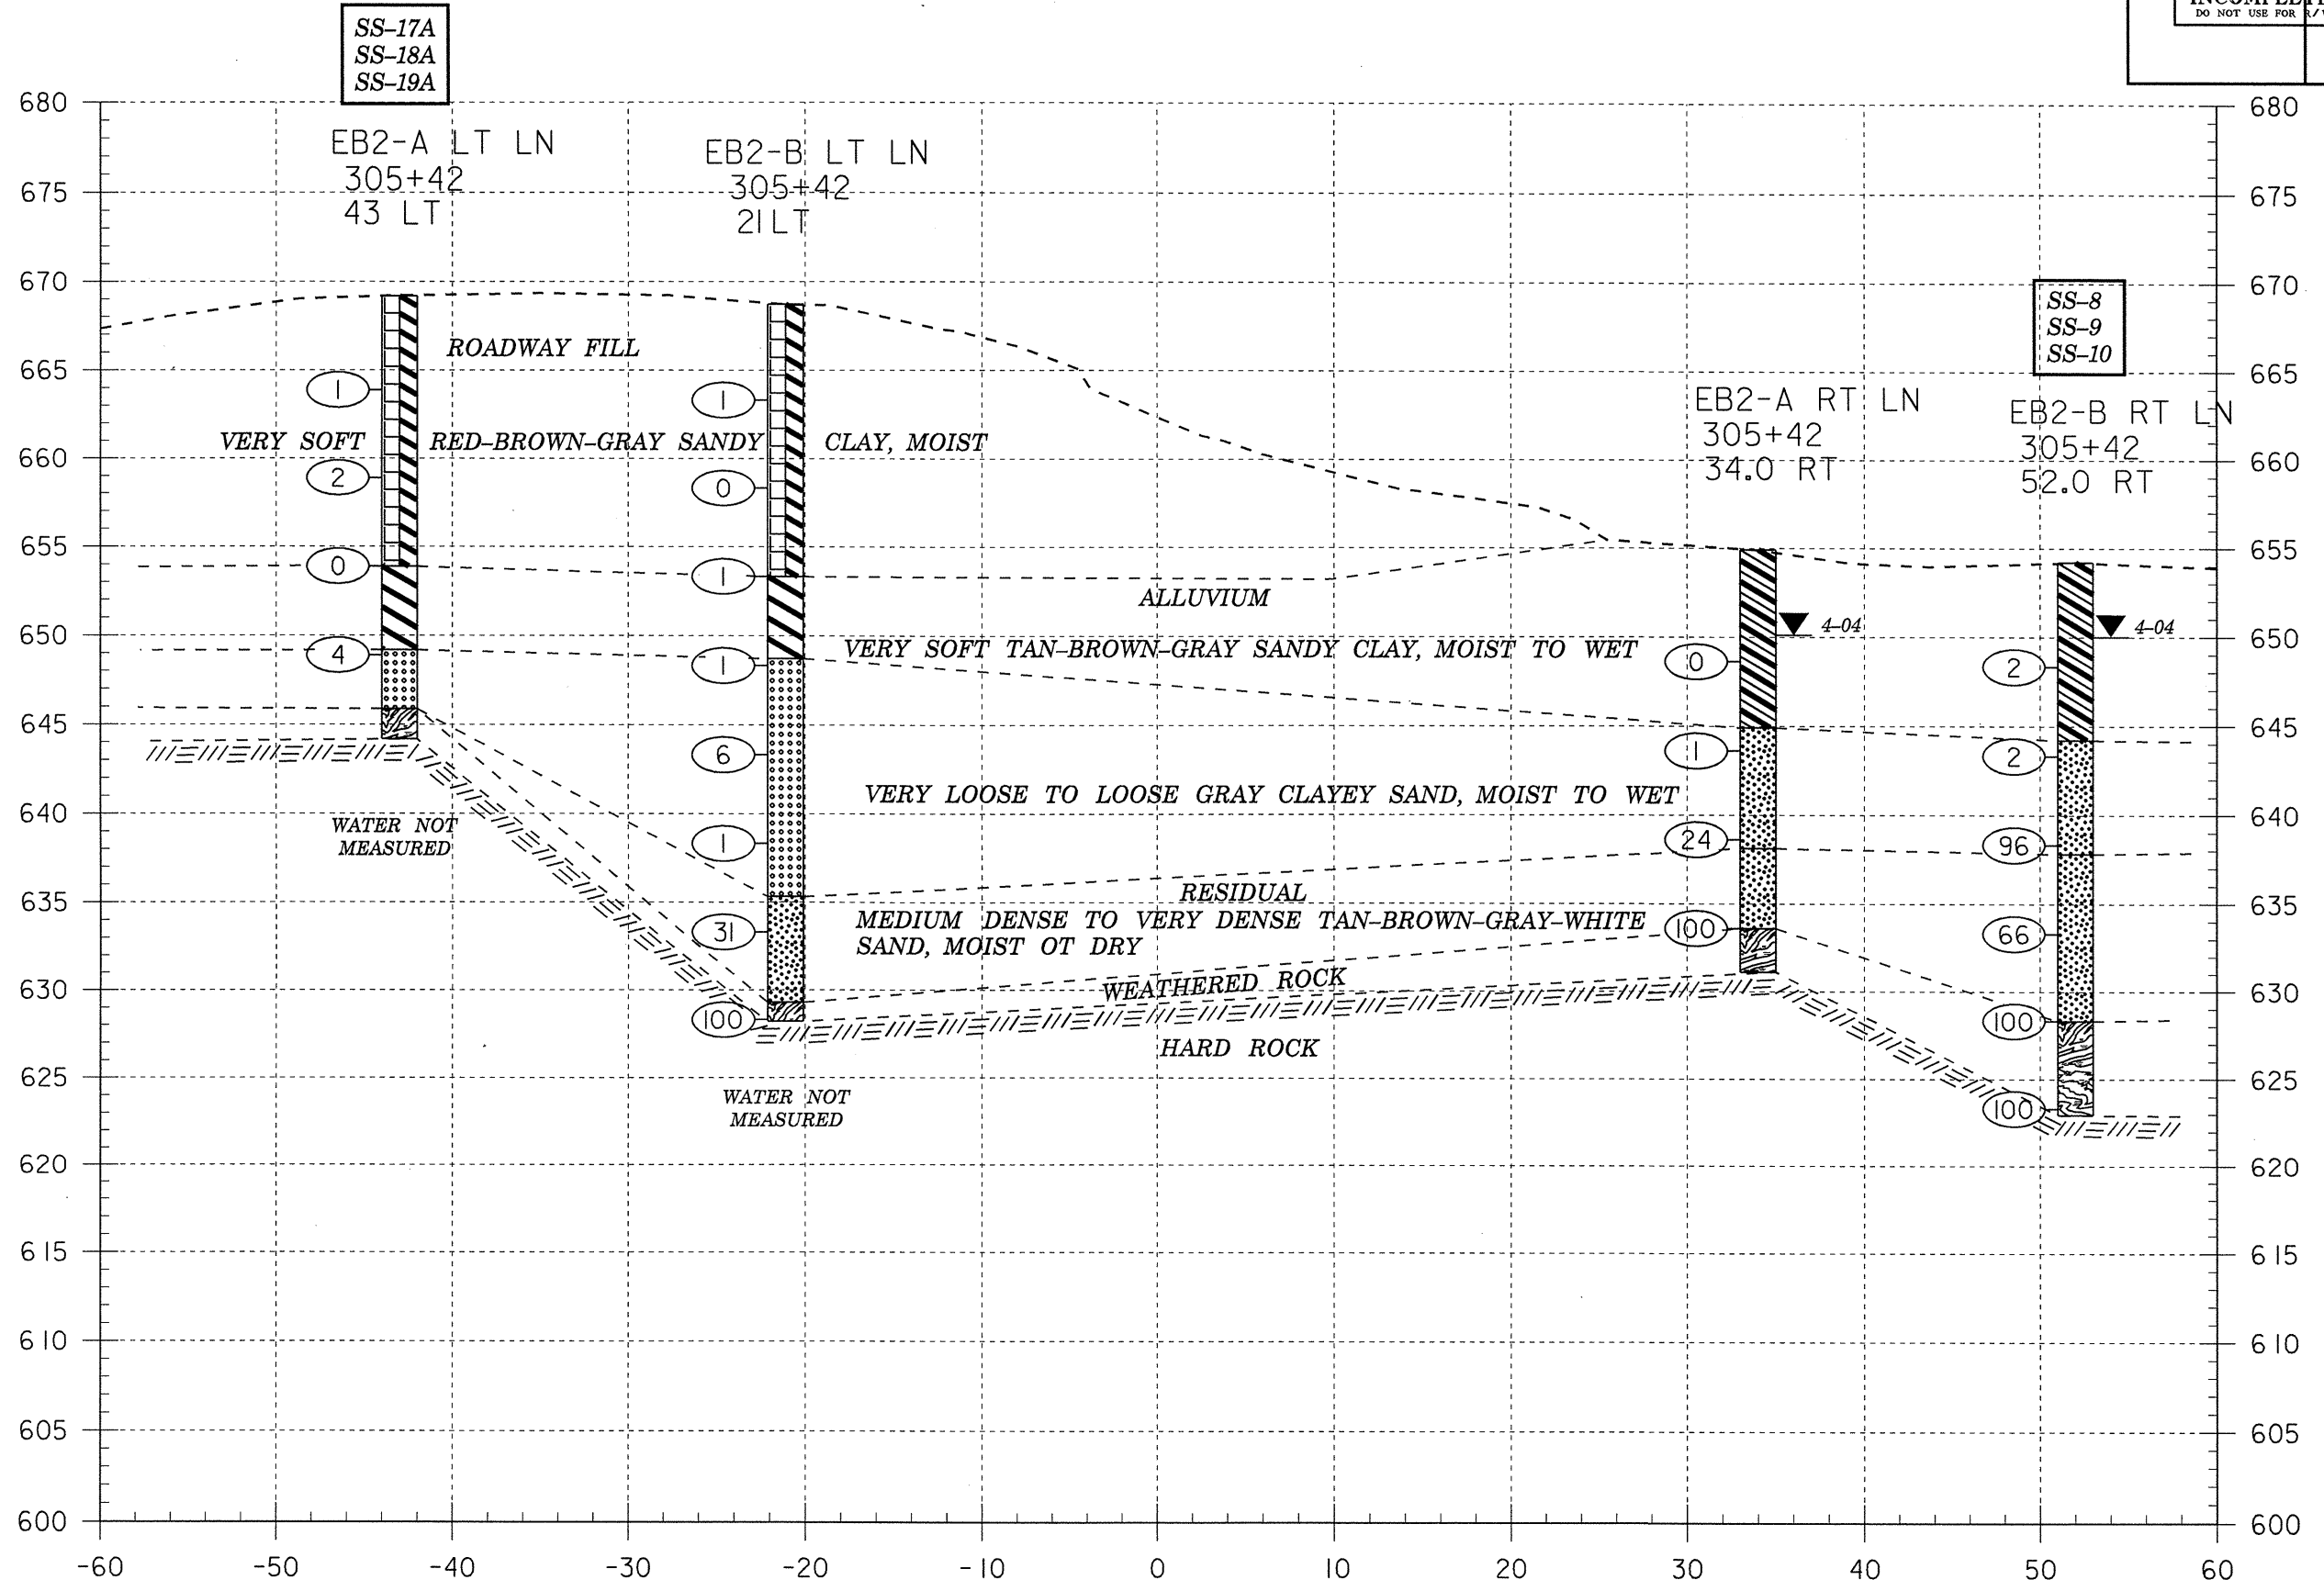

SS-17A
SS-18A
SS-19A

SS-8
SS-9
SS-10