


EXTENSION - FLOOR SLAB

PROJECT NO. R-2911D
ROWAN COUNTY
 STATION: 359+65.81 -L-

SHEET 6 OF 8

STATE OF NORTH CAROLINA
 DEPARTMENT OF TRANSPORTATION
 RALEIGH
 DOUBLE 7 FT. X 8 FT.
 RCBC
 RIGHT EXTENSION
 89° SKEW

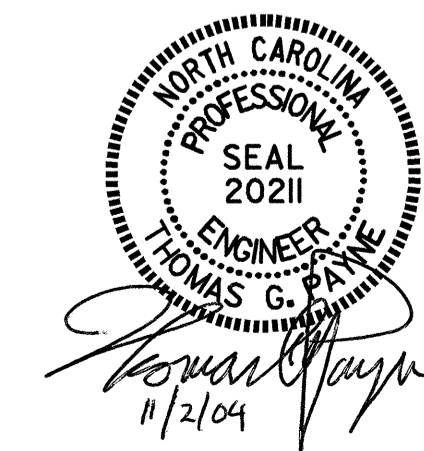

DRAWN BY : A. CHAN DATE : 2/16/04
 CHECKED BY : J.P. ADAMS DATE : 6/21/04

REVISIONS						SHEET NO.	
NO.	BY:	DATE:	NO.	BY:	DATE:	C-11	
1			3			TOTAL	13
2			4			SHEETS	

02-NOV-2004 08:51
 W:\squad\2911d\final\R2911D_sd_cu.06.dgn
 Klayne