

BILL OF MATERIAL					
BAR	NO.	SIZE	TYPE	LENGTH	WEIGHT
H1	12	#4	STR	10'-10"	87
H2	4	#4	STR	7'-8"	20
H3	4	#4	STR	4'-1"	11
H4	24	#4	1	3'-3"	52
H5	4	#4	STR	11'-9"	32
N1	4	#5	2	10'-2"	42
N2	6	#5	2	9'-2"	58
N3	6	#4	2	7'-11"	31
N4	6	#4	2	6'-7"	27
N5	6	#4	2	5'-4"	21
S1	6	#6	STR	6'-0"	54
T1	6	#5	STR	12'-9"	80
V1	4	#4	STR	8'-1"	22
V2	6	#4	STR	7'-1"	28
V3	6	#4	STR	5'-10"	24
V4	6	#4	STR	4'-7"	18
V5	6	#4	STR	3'-4"	14
Z1	4	#5	3	6'-0"	25
Z2	6	#5	3	5'-5"	34
Z3	6	#4	3	4'-7"	18
Z4	6	#4	3	3'-10"	16
Z5	6	#4	3	3'-1"	12

REINFORCING STEEL FOR 2 WINGS 726 LBS

CLASS A CONCRETE

STAGE 1
1 WING 5.4 CY
PARTIAL END CURTAIN WALL 1.5 CY
TOTAL 6.9 CY


STAGE 2
1 WING 5.4 CY
1 HEADWALL 0.7 CY
PARTIAL END CURTAIN WALL 1.0 CY
TOTAL 7.1 CY

PROJECT NO. R-2911D
ROWAN COUNTY
STATION: 359+65.81 -L-

SHEET 4 OF 8

STATE OF NORTH CAROLINA
DEPARTMENT OF TRANSPORTATION
RALEIGH

WING FOR RCBC
LEFT EXTENSION
H= 8'-0" SLOPE= 2:1
90° SKEW

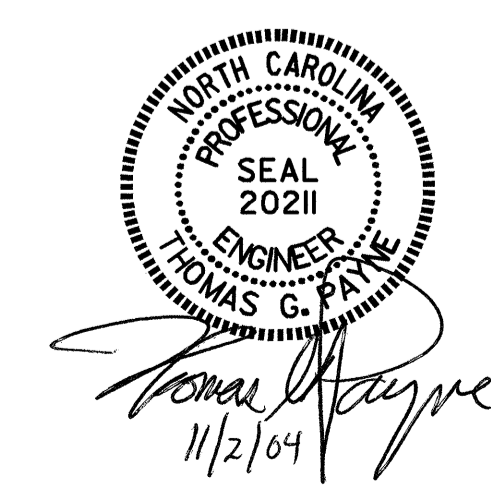

ASSEMBLED BY : A.CHAN DATE : 2/16/04
CHECKED BY : J.P. ADAMS DATE : 6/21/04
DRAWN BY : CCJ 10/99
CHECKED BY : RWW 03/00

REVISIONS						SHEET NO.	
NO.	BY:	DATE:	NO.	BY:	DATE:	C-9	
1			3			TOTAL SHEETS	
2			4			13	