

EXTENSION - FLOOR SLAB

EXTENSION - ROOF SLAB




BILL OF MATERIAL

BAR	NO.	SIZE	TYPE	LENGTH	WEIGHT	BAR	NO.	SIZE	TYPE	LENGTH	WEIGHT	BAR	NO.	SIZE	TYPE	LENGTH	WEIGHT	BAR	NO.	SIZE	TYPE	LENGTH	WEIGHT
A1	278	#4	6	4'-0"	743	A157	1	#4	STR	2'-7"	2	A300	131	#5	STR	11'-7"	1583	A410	137	#5	STR	4'-4"	619
A2	278	#4	6	4'-1"	758							A301	2	#5	STR	9'-3"	19	A411	2	#5	STR	2'-4"	5
						A200	104	#4	STR	8'-11"	619	A302	2	#5	STR	7'-1"	15						
A100	104	#4	STR	11'-7"	805	A201	1	#4	STR	10'-1"	7	A303	2	#5	STR	4'-11"	10	A451	2	#5	STR	6'-7"	14
A101	1	#4	STR	10'-1"	7	A202	1	#4	STR	8'-8"	6	A304	2	#5	STR	2'-9"	6	A452	2	#5	STR	4'-6"	9
A102	1	#4	STR	8'-8"	6	A203	1	#4	STR	7'-4"	5												
A103	1	#4	STR	7'-4"	5	A204	1	#4	STR	5'-11"	4	A351	2	#5	STR	9'-5"	20	B1	178	#4	STR	7'-9"	922
A104	1	#4	STR	5'-11"	4	A205	1	#4	STR	4'-7"	3	A352	2	#5	STR	7'-5"	15	B2	278	#4	STR	6'-4"	1176
A105	1	#4	STR	4'-7"	3	A206	1	#4	STR	3'-2"	2	A353	2	#5	STR	5'-5"	11	B3	178	#4	STR	7'-9"	922
A106	1	#4	STR	3'-2"	2							A354	2	#5	STR	3'-5"	7						
						A210	109	#4	STR	4'-4"	316							C1	212	#4	STR	23'-10"	3375
A151	1	#4	STR	10'-2"	7	A211	1	#4	STR	3'-2"	2	A400	131	#5	STR	8'-11"	1218						
A152	1	#4	STR	8'-11"	6							A401	2	#5	STR	9'-3"	19	D1	26	#6	STR	2'-6"	97
A153	1	#4	STR	7'-8"	5	A251	1	#4	STR	7'-5"	5	A402	2	#5	STR	7'-1"	15						
A154	1	#4	STR	6'-4"	4	A252	1	#4	STR	6'-0"	4	A403	2	#5	STR	4'-11"	10	G2	4	#5	STR	13'-9"	57
A155	1	#4	STR	5'-1"	3	A253	1	#4	STR	4'-9"	3	A404	2	#5	STR	2'-9"	6						
A156	1	#4	STR	3'-10"	3	A254	1	#4	STR	3'-5"	2							S1	12	#6	STR	13'-5"	242

SPLICE LENGTHS CHART

BAR	SIZE	SPLICE LENGTH
A200	4	1'-9"
A400	5	1'-9"
B1	4	1'-9"
B3	4	1'-9"
C1	4	1'-11"

BAR TYPE

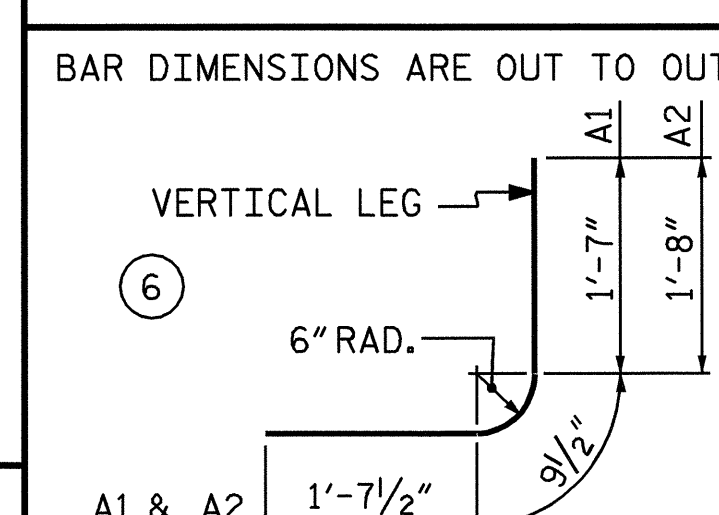

PROJECT NO. R-2911D
 ROWAN COUNTY
 STATION: 254+51.60 -L-

SHEET 3 OF 5

STATE OF NORTH CAROLINA
 DEPARTMENT OF TRANSPORTATION
 RALEIGH
 DOUBLE 5 FT. X 7 FT.
 RCBC
 RIGHT EXTENSION
 60° SKEW

REVISIONS						SHEET NO.
NO.	BY:	DATE:	NO.	BY:	DATE:	C - 3
1			3			TOTAL SHEETS
2			4			13

DRAWN BY : A. CHAN DATE : 2/16/04
 CHECKED BY : S.H. SOCKWELL DATE : 7/13/04

02-NOV-2004 08:51
 W:\squad1\2911d\final\2911D.sd.cu.05.dgn
 klayne