


+0.7780% +4.0000%
GRADE DATA -L-
P.I. STA. = 308+12.50 -L-
EL. = 673.700
V.C. = 440.0'

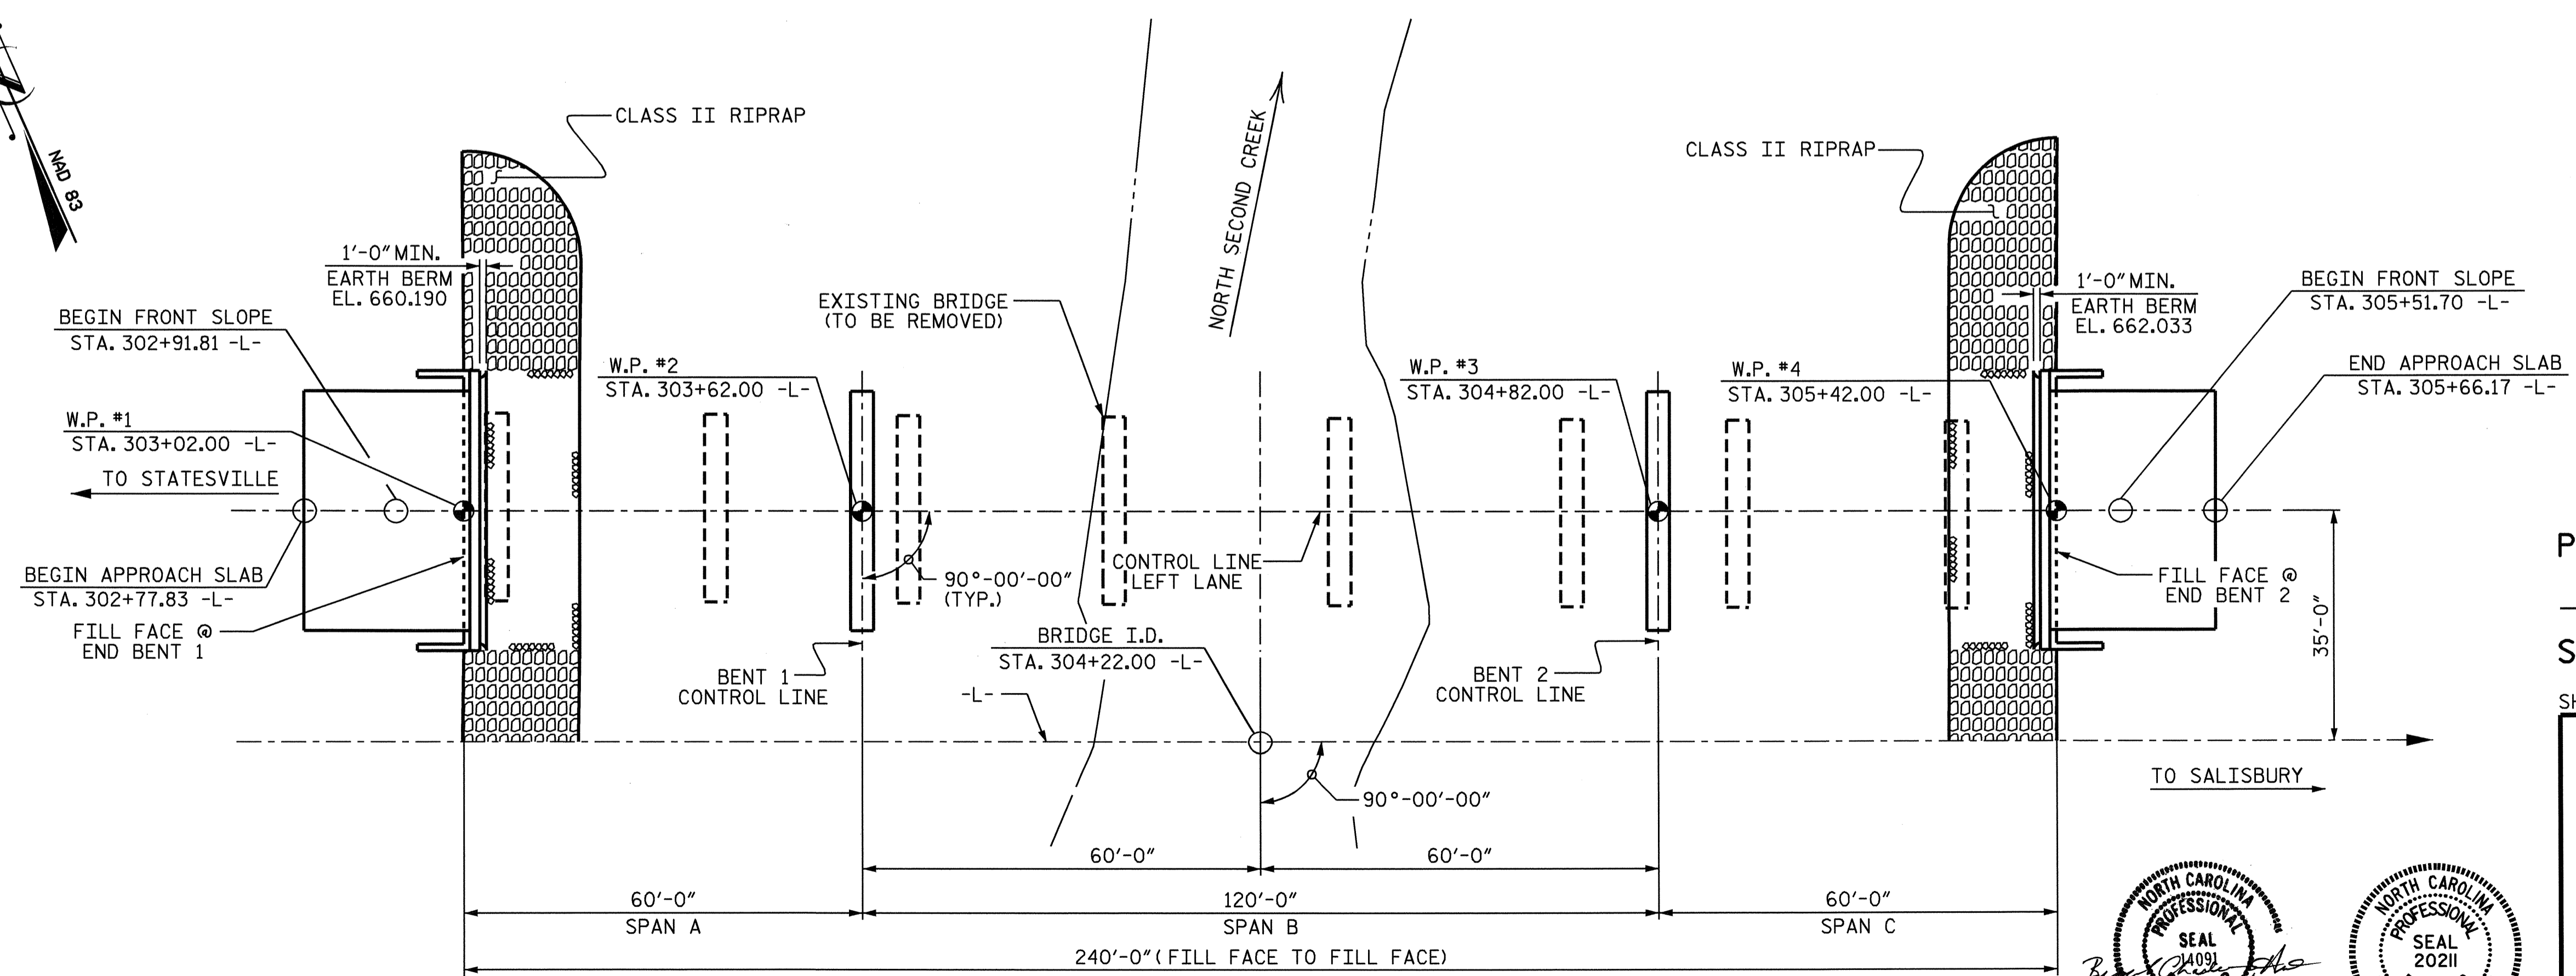

PLAN

PILES AND COLUMNS NOT SHOWN
IN PLAN VIEW FOR CLARITY


PROJECT NO. R-2911D
ROWAN COUNTY
STATION: 304+22.00 -L-

SHEET 1 OF 3 REPLACES BRIDGE NO. 85

STATE OF NORTH CAROLINA
DEPARTMENT OF TRANSPORTATION
RALEIGH
GENERAL DRAWING
FOR BRIDGE OVER NORTH
SECOND CREEK ON
US 70 BETWEEN
SR 1951 AND SR 1728
(LEFT LANE)

REVISIONS				SHEET NO.	
NO.	BY:	DATE:	NO.	BY:	DATE:
1			3		
2			4		

TOTAL SHEETS
120

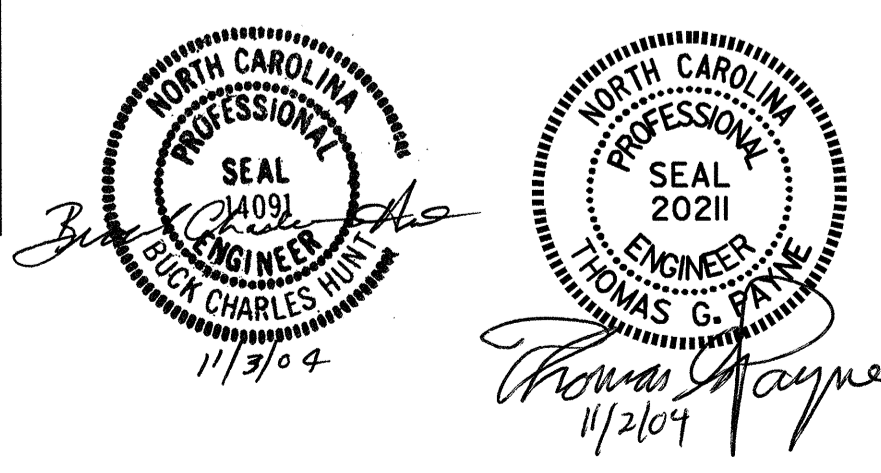

DRAWN BY : M.K. BEARD DATE 07-23-04
CHECKED BY : J.P. ADAMS DATE 07/29/04