


INDEX			
STR.	STATION	DESCRIPTION	SHEETS
1	231+17.87 -L- 14+25.15 -Y8-	BRIDGE OVER NORFOLK SOUTHERN RAILROAD ON US 70 BETWEEN SR 1739 AND NC 801 (LEFT LANE)	S-1 THRU S-27
2	231+17.87 -L- 14+25.15 -Y8-	BRIDGE OVER NORFOLK SOUTHERN RAILROAD ON US 70 BETWEEN SR 1739 AND NC 801 (RIGHT LANE)	S-28 THRU S-54
3	304+22.00 -L-	BRIDGE OVER NORTH SECOND CREEK ON US 70 BETWEEN SR 1951 AND SR 1728 (LEFT LANE)	S-55 THRU S-87
4	304+22.00 -L-	BRIDGE OVER NORTH SECOND CREEK ON US 70 BETWEEN SR 1951 AND SR 1728 (RIGHT LANE)	S-88 THRU S-120
5	254+51.60 -L-	DOUBLE 5 FT. X 5 FT. RCBC RIGHT EXTENSION CARRYING SECOND CREEK TRIBUTARY BETWEEN NC 801 AND SR 1957	C-1 THRU C-5
6	359+65.81 -L-	DOUBLE 7 FT. X 8 FT. RCBC RIGHT AND LEFT EXTENSION CARRYING WALNUT BRANCH BETWEEN SR 1728 AND SR 1953	C-6 THRU C-13
7	231+17.87 -L- 14+25.15 -Y8-	PERMANENT ANCHOR TIE BACK RETAINING WALL AT END BENT NO.1, WALL NO.1	W1 AND W3
8	231+17.87 -L- 14+25.15 -Y8-	PERMANENT ANCHOR TIE BACK RETAINING WALL AT END BENT NO.2, WALL NO.2	W2 AND W3

PROJECT NO. R-2911D
ROWAN COUNTY
 STATION: _____

STATE OF NORTH CAROLINA
 DEPARTMENT OF TRANSPORTATION
 RALEIGH

INDEX SHEET

REVISIONS						SHEET NO.
NO.	BY:	DATE:	NO.	BY:	DATE:	TOTAL SHEETS
1			3			
2			4			

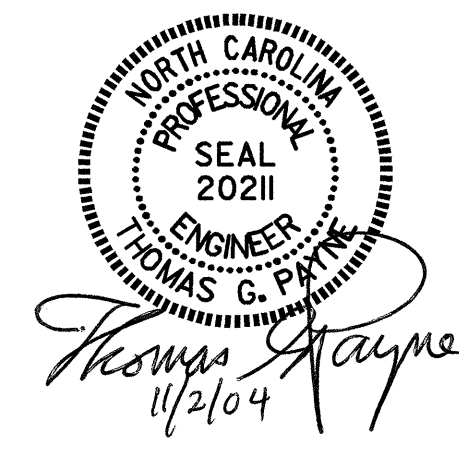

DRAWN BY: J.P. ADAMS DATE: 6/15/04
 CHECKED BY: K. D. LAYNE DATE: 8/24/04

02-NOV-2004 08:50
 W:\squad1\2911d\Final\R-2911D.sd_TSH_01.dgn
 klayne