


SOIL TEST RESULTS

SAMPLE NO.	OFFSET	STATION	DEPTH INTERVAL	AASHTO CLASS.	L.L.	P.L.I.	% BY WEIGHT				% PASSING SIEVES			% MOISTURE	% ORGANIC
							C. SAND	F. SAND	SILT	CLAY	10	40	200		
SS-41	53 RT	305+45	5.20-6.20	A-7-5(30)	58	27	1.2	7.5	30.2	61.0	100	100	93	-	-
SS-42	53 RT	305+45	0.20-11.20	A-2-4(0)	22	NP	68.8	19.9	3.2	8.1	100	60	13	-	-
SS-43	53 RT	305+45	5.20-16.20	A-4(0)	28	NP	3.9	72.0	18.0	6.1	100	99	39	-	-
SS-44	25 RT	310+45	5.10-6.10	A-7-5(19)	58	21	4.7	25.0	37.7	32.6	100	98	78	-	-
SS-45	25 RT	310+45	10.10-11.10	A-5(3)	42	8	7.3	46.0	34.5	12.2	100	99	55	-	-
SS-46	25 RT	310+45	15.10-16.10	A-4(0)	31	NP	10.4	52.3	27.2	10.2	100	98	45	-	-

SEE SHEET 10 FOR -L- PLAN VIEW

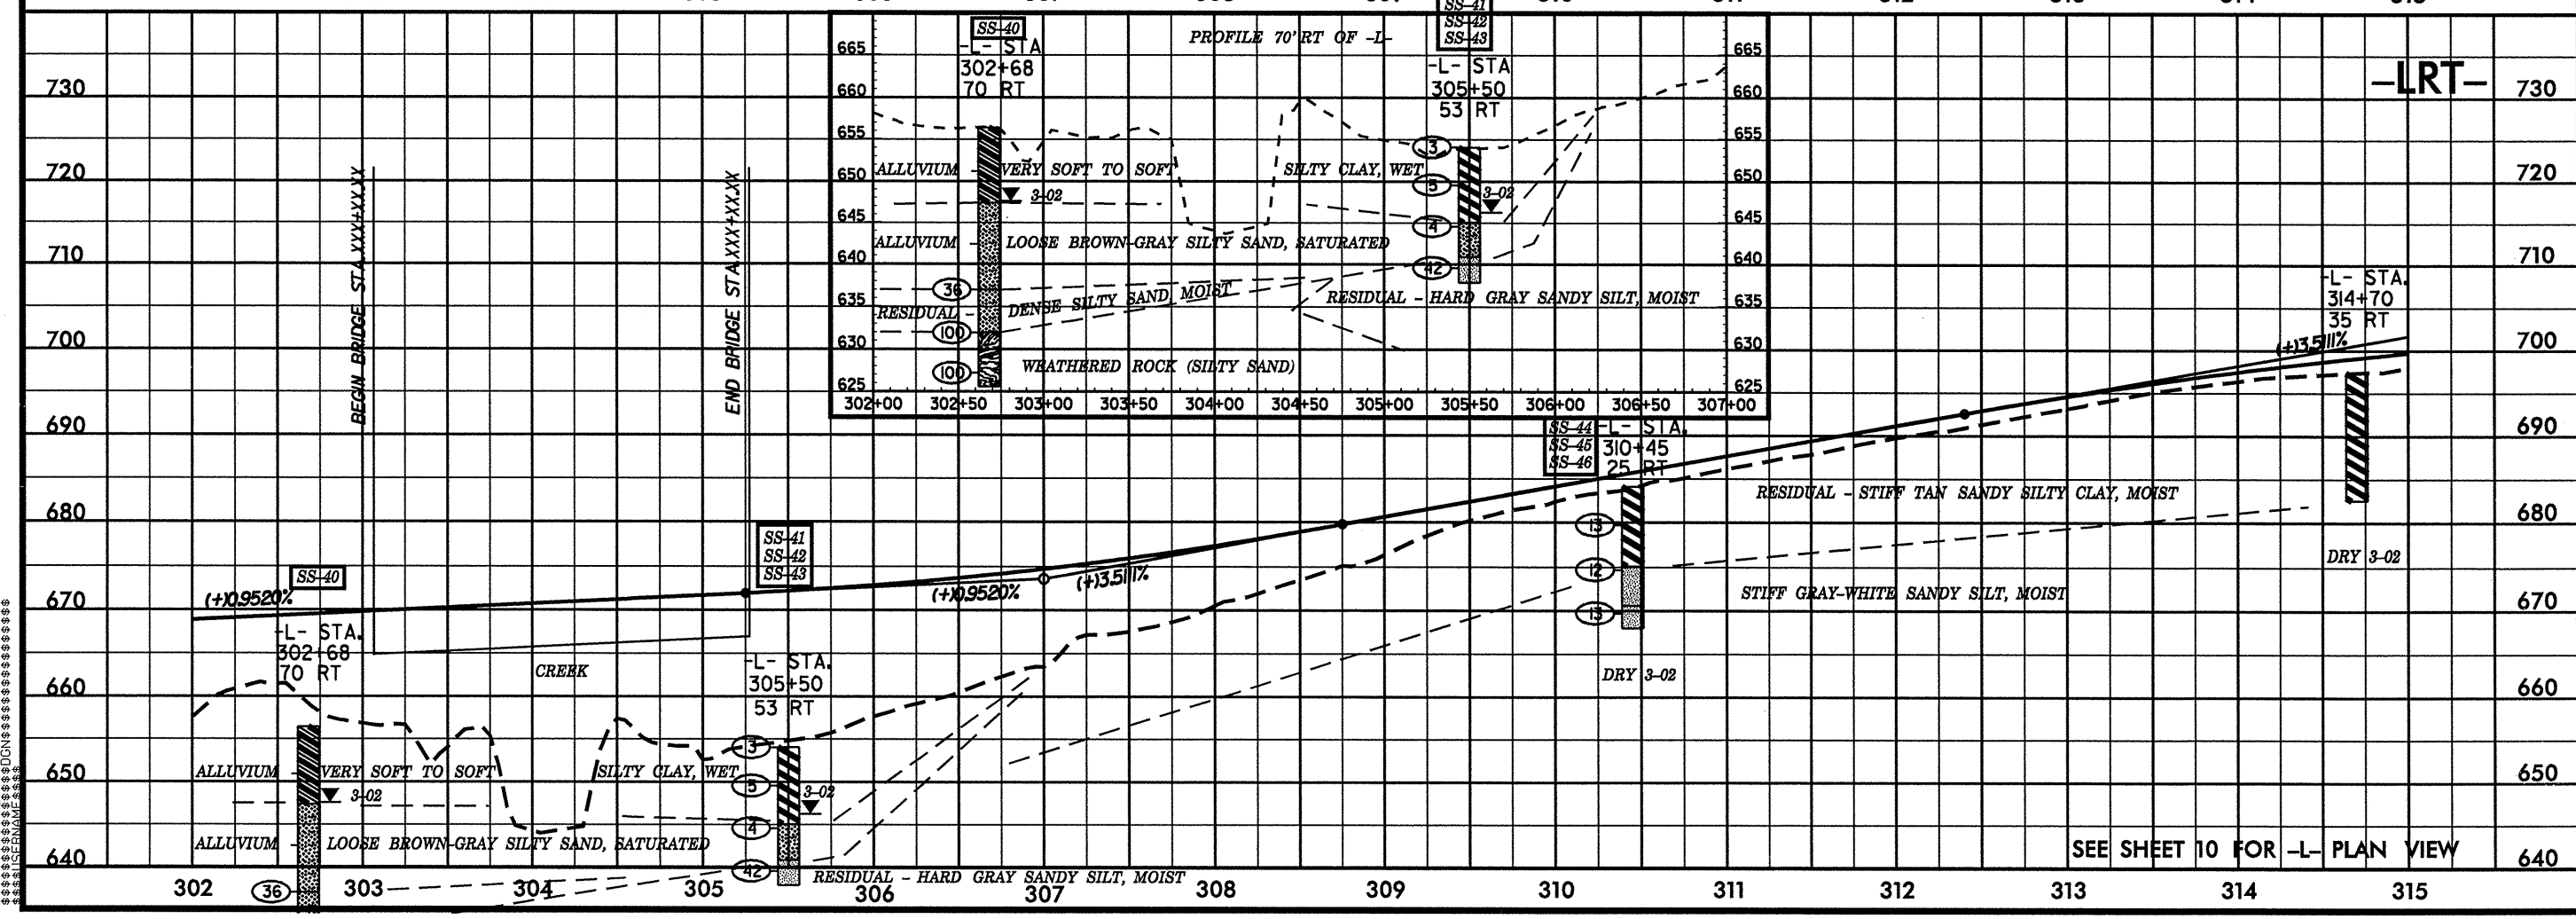

SEE SHEET 10 FOR -L- PLAN VIEW

5/28/99