


8/17/99

REVISIONS

Match Line Sheet 5 -L- Sta. 250+00.00

Match Line Sheet 7 -L- Sta. 263+00.00

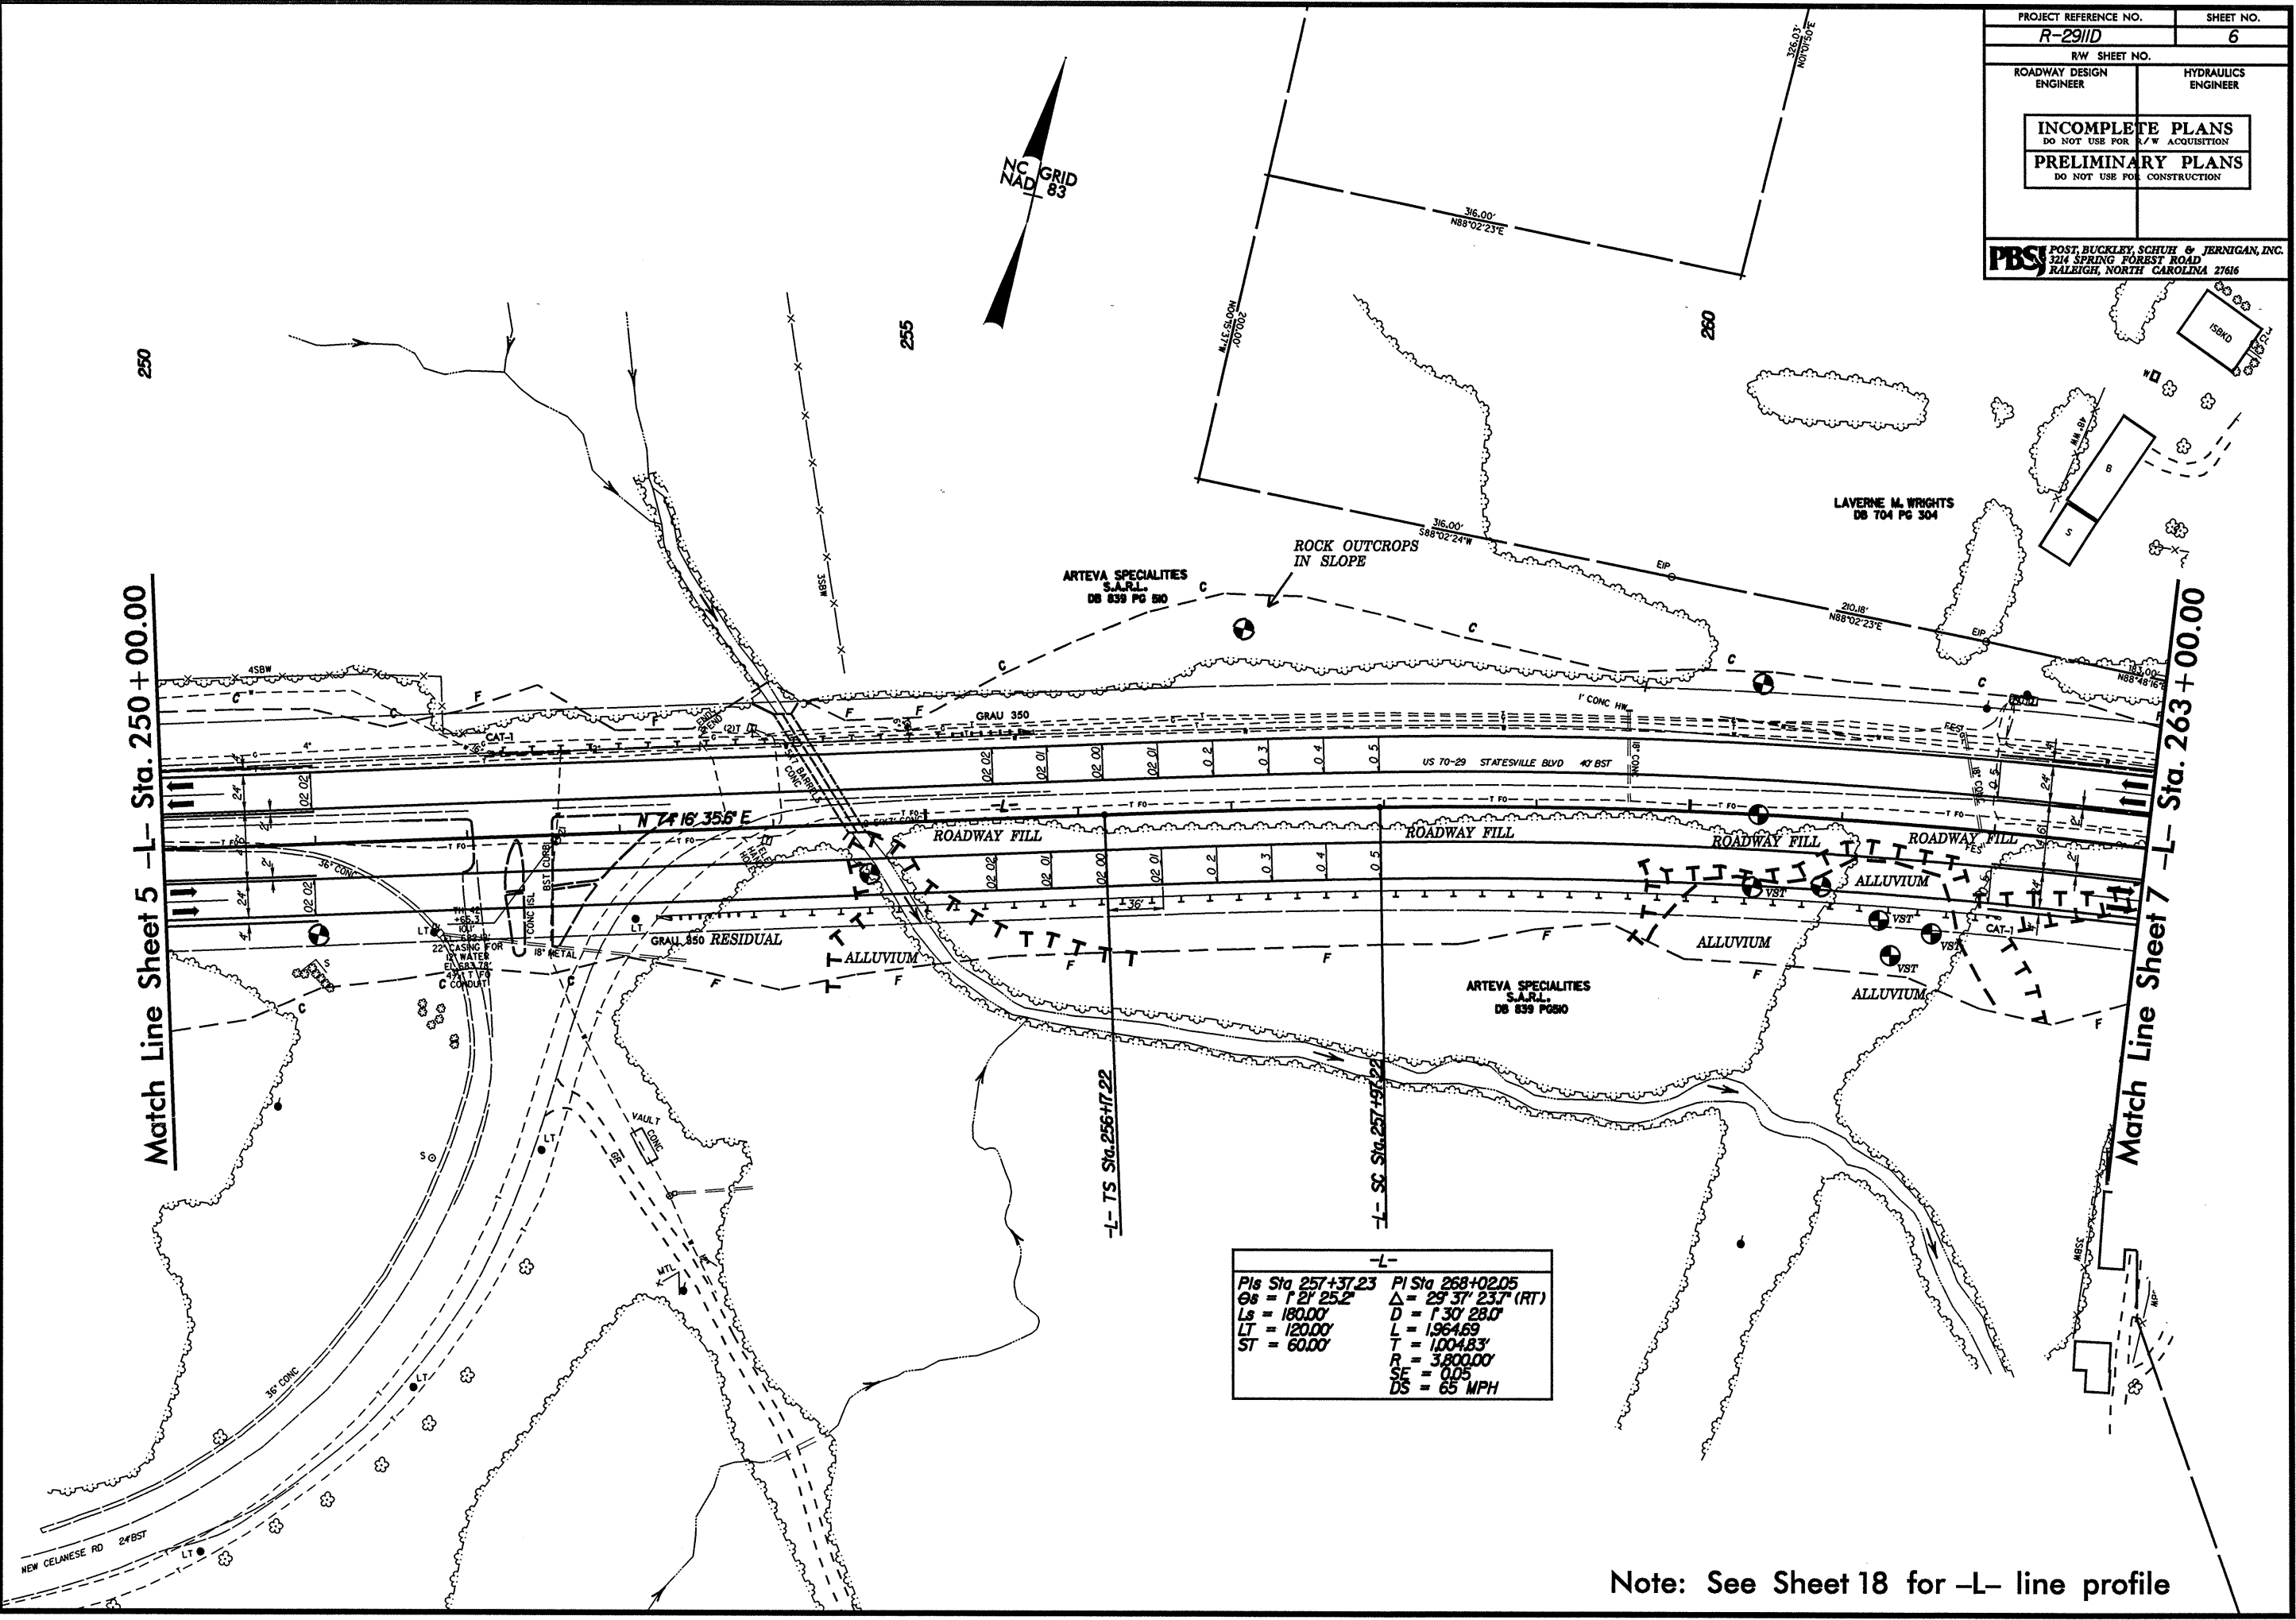

-L-	
PIs Sta 257+37.23	PI Sta 268+02.05
Os = 1' 21' 25.2"	Δ = 29' 31' 23.7" (RT)
Ls = 180.00'	D = 1' 30' 28.0"
LT = 120.00'	L = 1964.69'
ST = 60.00'	T = 1004.83'
	R = 3800.00'
	SE = 0.05
	DS = 65 MPH

Note: See Sheet 18 for -L- line profile