


5/28/99

PROJECT REFERENCE NO. R-2911D	SHEET NO. 31
ROADWAY DESIGN ENGINEER	HYDRAULICS ENGINEER
<b>PBSJ</b> POST, BUCKLEY, SCHUH & JERNIGAN, INC. 1616 EAST MILLBROOK ROAD, SUITE 310 RALEIGH, NORTH CAROLINA 27609	

-Y1rev-

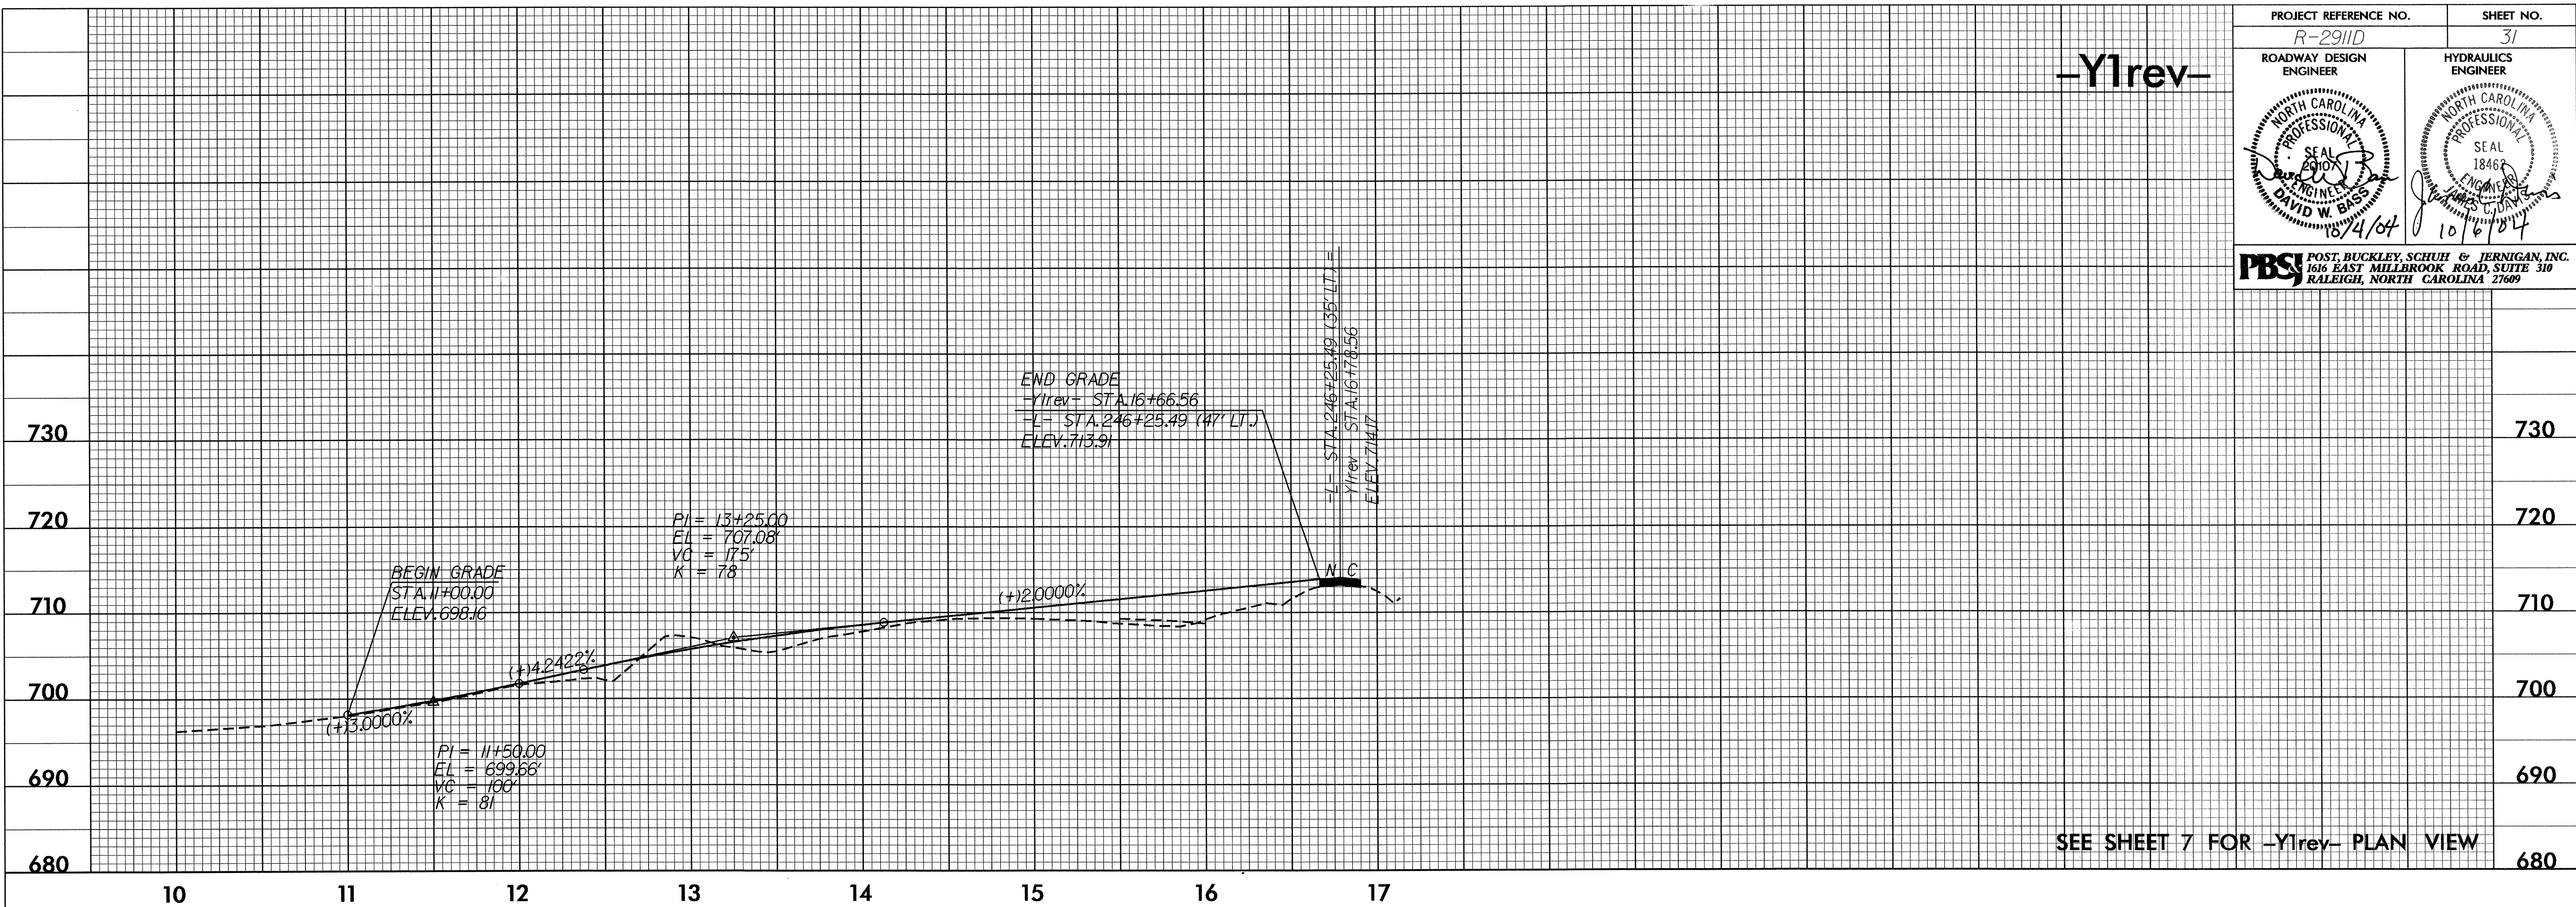

SEE SHEET 7 FOR -Y1rev- PLAN VIEW


-Y2rev-

-Y3rev-

**DITCH LEGEND**

RIGHT DITCH -----

LEFT DITCH -----

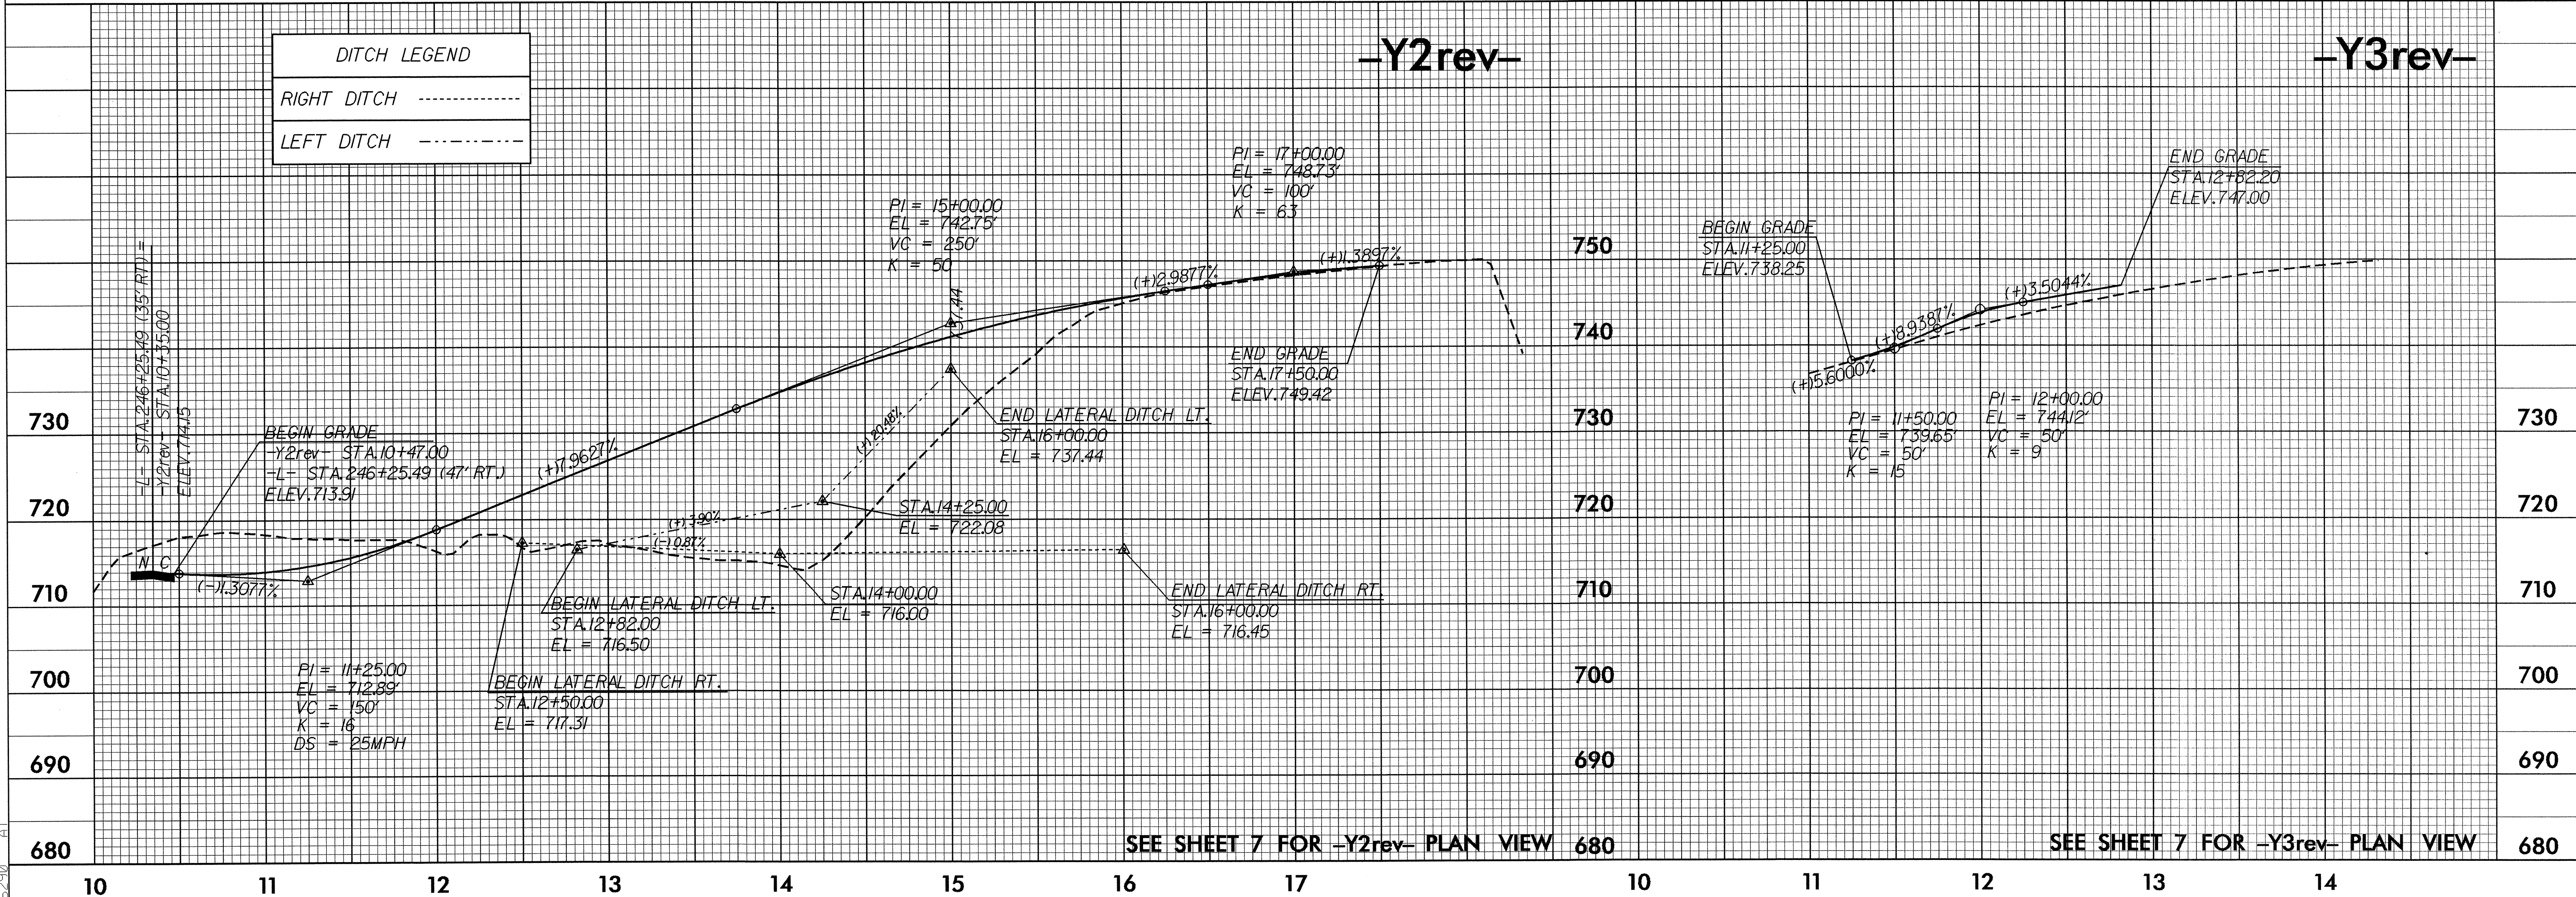

SEE SHEET 7 FOR -Y2rev- PLAN VIEW

SEE SHEET 7 FOR -Y3rev- PLAN VIEW

04-OCT-2004 18:51  
R:\Info\dwg\Proj\Ar-2911d.rdy-pl.psh.dgn  
18/250