
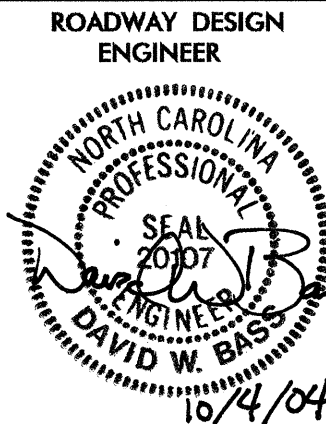
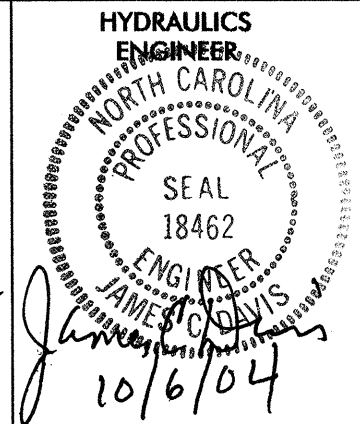
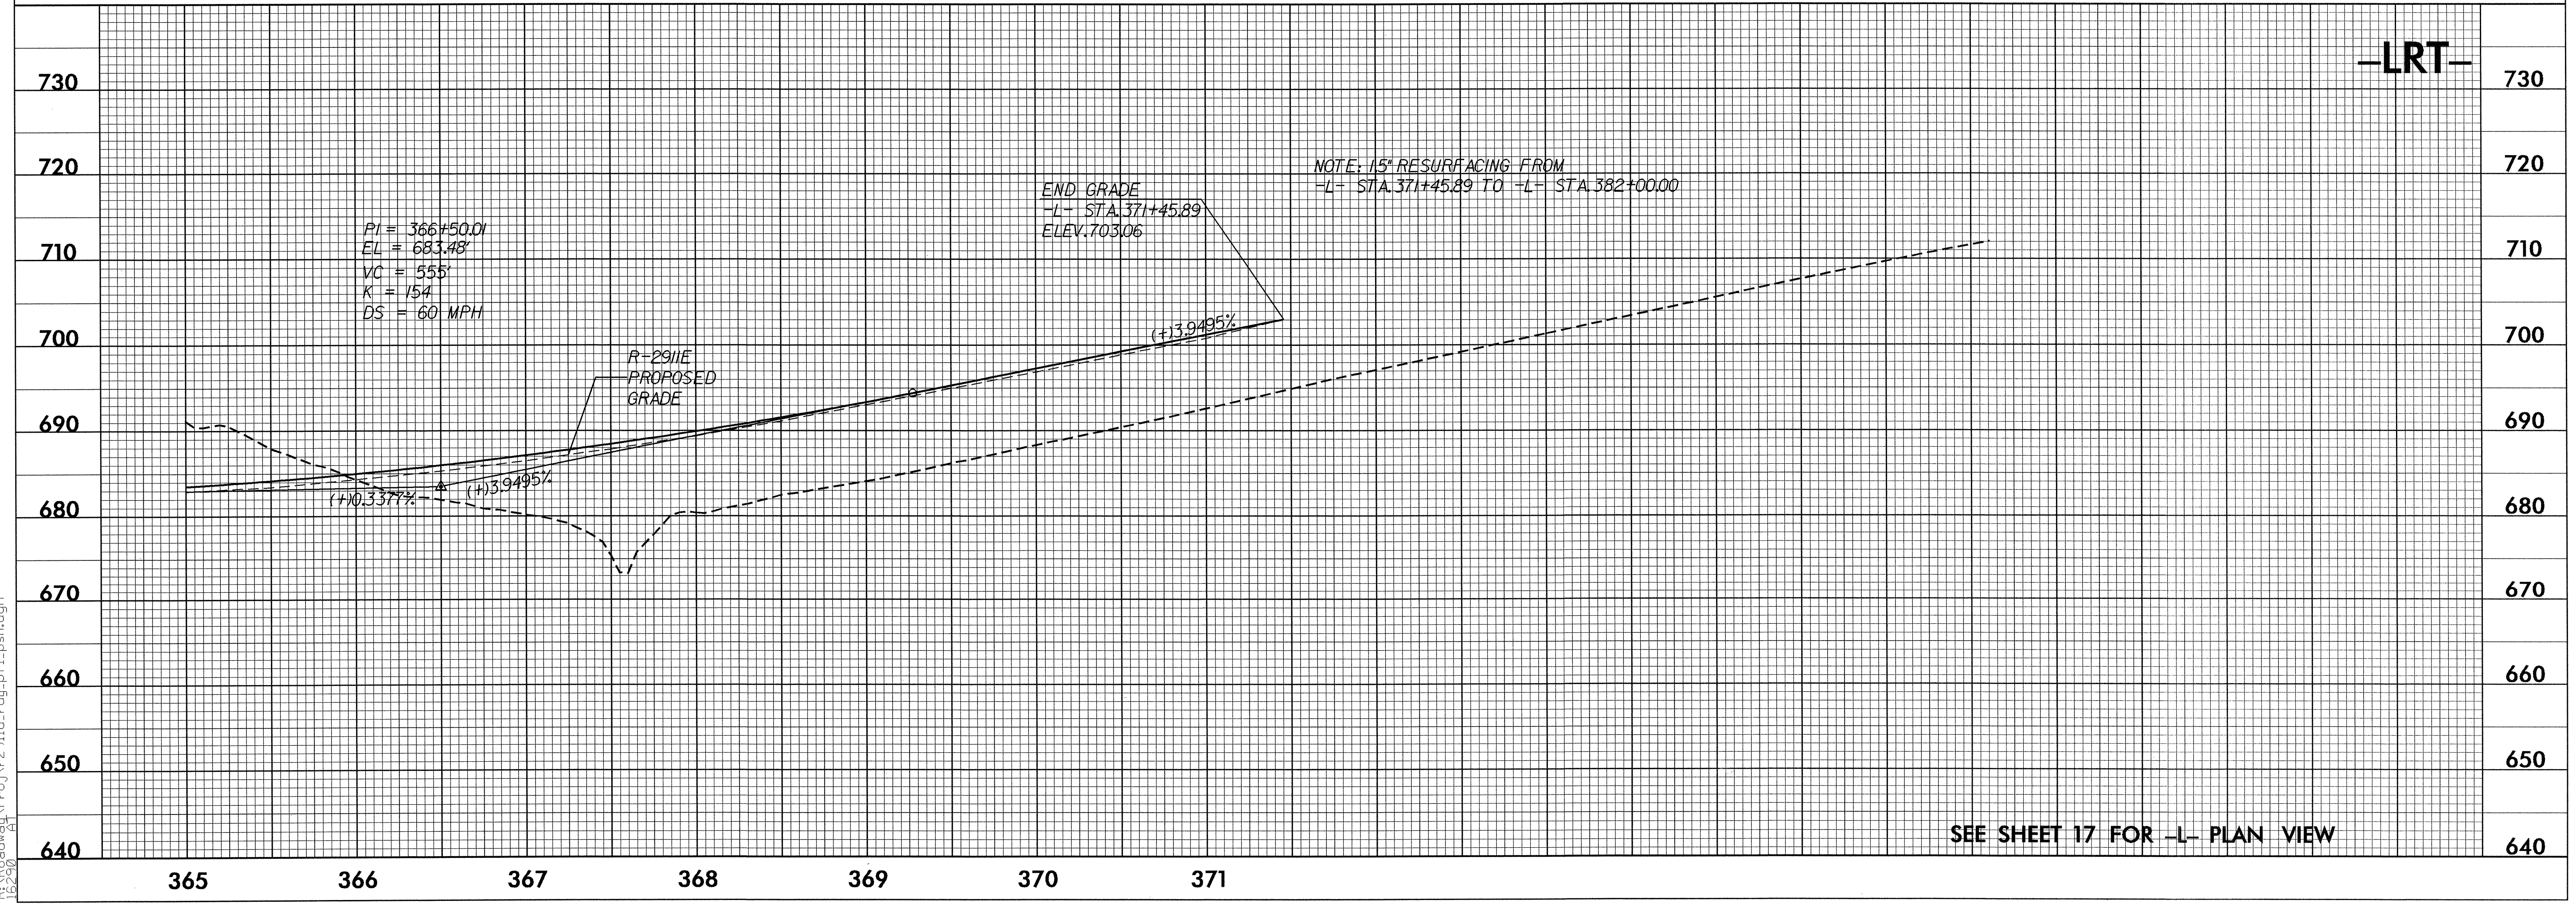


5/28/99

PROJECT REFERENCE NO. R-2911D	SHEET NO. 30
ROADWAY DESIGN ENGINEER	HYDRAULICS ENGINEER
	
10/14/04	10/16/04
<b>PBSJ</b> POST, BUCKLEY, SCHUH & JERNIGAN, INC. 1616 EAST MILLBROOK ROAD, SUITE 310 RALEIGH, NORTH CAROLINA 27609	

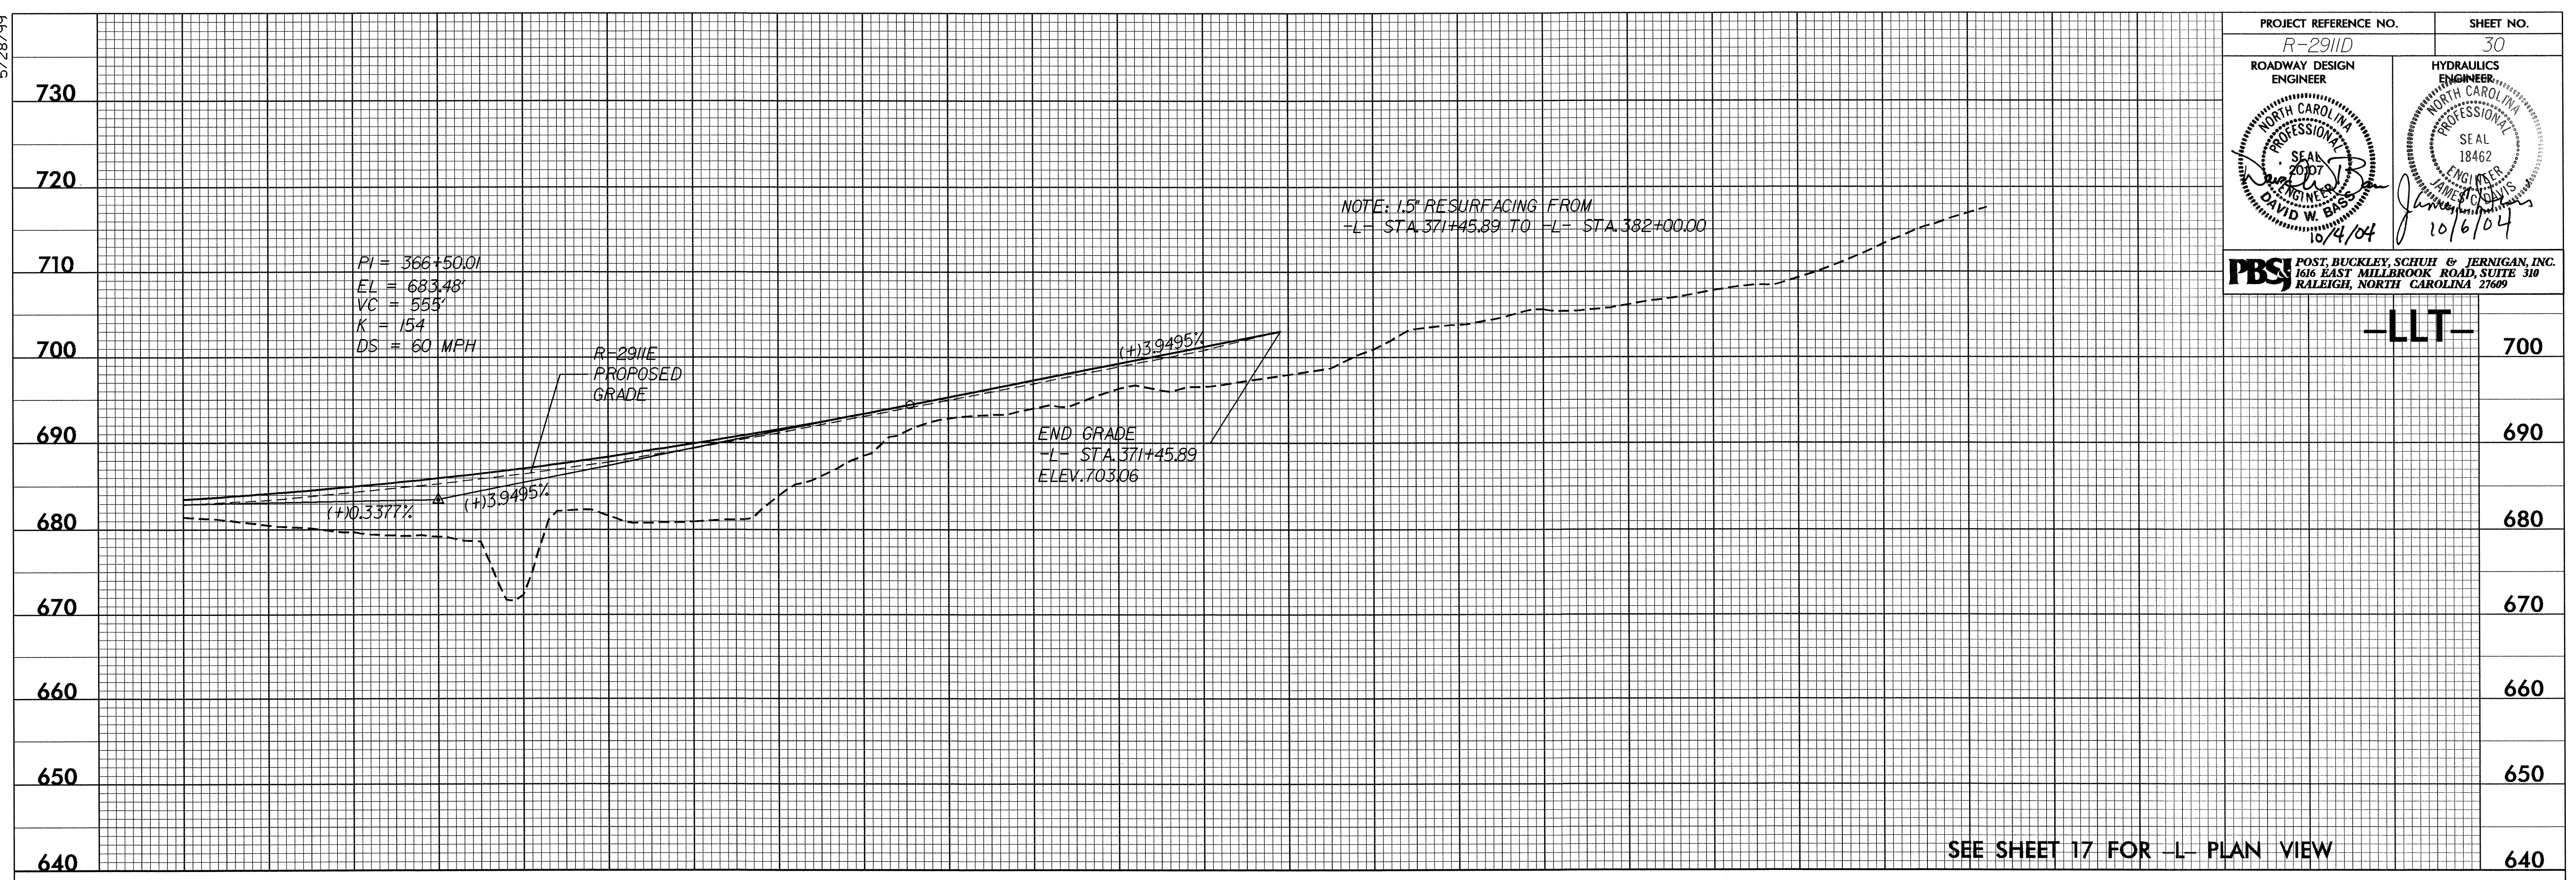

04-OCT-2004 18:51  
R:\Roadway\Proj\R-2911.d.rdy-pf1\_psh.dgn  
L2910